


NOTE: ALL IRON PINS SET ARE 5/8" X 30" AND CAPPED BABCOCK, JONES & ASSOC.

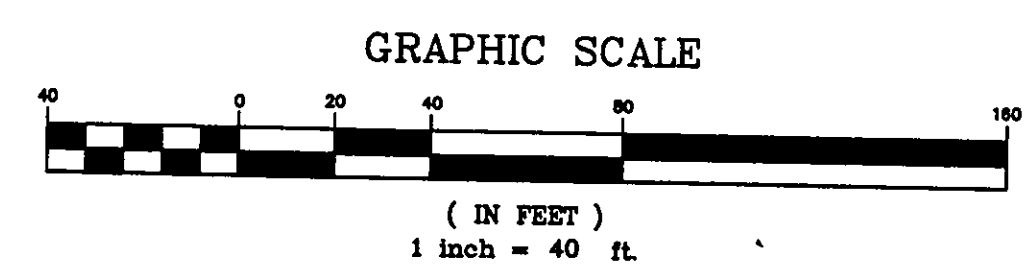

BEARINGS ARE BASED UPON THE CENTERLINE OF JOHNNYCAKE RIDGE ROAD BEING SOUTH 41°41'00" WEST AND ARE USED TO DESCRIBE ANGLES ONLY.

NAME: *Harry S. Jones* #6313 DATE: 11/4/08

REV. NO.	DESCRIPTION	DATE	BY	CHKD
1	REVISED PLAT	1/19/04	B.P.	H.J.
2	REVISED PLAT PER L.C. ENGINEER	1/25/04	HJ	HJ
3	ADDED SPLITS A, B, C.	10/23/08	HJ	HJ

bj BABCOCK, JONES AND ASSOCIATES, INC
 CIVIL ENGINEERS - SURVEYORS - LAND PLANNERS
 PAINESVILLE OHIO 44077

DATE	1/14/04
DESIGN BY	H.J.
DRAWN BY	N.S.
APPROVED BY	H.J.
CREW CHIEF	W.B.

PLAT OF SURVEY FOR BILL NELLS
 LOT No. 39 TRACT No. 4
 PARCEL NO. # 8A-31C-9 JOHNNYCAKE RIDGE ROAD
 CONCORD TOWNSHIP LAKE COUNTY STATE OF OHIO

SCALE	1"=40'
JOB NO	03-298
SHEET OF	1 OF 1