


RESURVEY & COMBINATION OF LANDS

ALL THAT CERTAIN LANDS SITUATE IN SUBLOTS 68, 69, 70, 71, 72, 73, 74, 75, 85, 86 & 87 AND A PORTION OF SUBLOT 88, AS ILLUSTRATED IN THE SOUTHWOOD SUBDIVISION, RECORDED IN PLAT VOLUME G, PAGE 28 AND IN PARKS LOT, CITY OF MENTOR, TOWNSHIP NUMBER 10 NORTH, RANGE IX WEST, IN THE CONNECTICUT WESTERN RESERVE SURVEY, COUNTY OF LAKE, STATE OF OHIO. A RESURVEY & COMBINATION OF THE LANDS TO MENTOR METHODIST CHURCH TRUSTEES, AS RECORDED IN DEED VOL. 310, PG. 207 (PPN 16-A-012-F-00-003-0), VOL. 113, PG. 37 (PPN 16-A-012-F-00-001-0; 002-0; 004-0; 005-0; & 006-0), MENTOR METHODIST EPISCOPAL CHURCH, AS RECORDED IN DEED VOL. 113, PG. 37 (PPN 16-A-012-F-00-007-0), VOL. 419, PG. 36 (PPN 16-A-012-F-00-008-0) & VOL. 365, PG. 18 (PPN 16-A-012-F-00-009-0 & 010-0), MENTOR UNITED METHODIST CHURCH, AS RECORDED DOC. 1996R011224 (PPN 16-A-012-F-00-015-0) AND METHODIST EPISCOPAL CHURCH OF MENTOR AS RECORDED IN DEED VOL. 419, PG. 236 (PPN 16-A-012-F-00-016-0; 017-0; 018-0 & 019-0) IN THE OFFICE OF THE COUNTY RECORDER.

PROPERTY OWNERS

<p>MENTOR METHODIST CHURCH TRUSTEES</p> <p>PPN 16-A-012-F-00-003-0 VOL. 310, PG. 207</p> <p>PPN 16-A-012-F-00-001-0; 002-0; 004-0; 005-0; 006-0 #8600 VOL. 113, PG. 37</p> <p>METHODIST EPISCOPAL CHURCH OF MENTOR PPN 16-A-012-F-00-016-0; 017-0; 018-0 & 019-0 #7441 VOL. 419, PG. 236</p>	<p>MENTOR METHODIST EPISCOPAL CHURCH PPN 16-A-012-F-00-007-0 VOL. 113, PG. 37</p> <p>PPN 16-A-012-F-00-008-0 VOL. 419, PG. 36</p> <p>PPN 16-A-012-F-00-009-0 & 010-0 VOL. 365, PG. 18</p>	<p>MENTOR UNITED METHODIST CHURCH PPN 16-A-012-F-00-015-0 DOC. 1996R011224</p> <p>J.E. & B.L. OLLILA #7466 PPN 16-A-012-F-00-011-0 & 012-0 DOC. 1998R031844</p> <p>S.C. MIGA #7463 PPN 16-A-012-F-00-020-0 & 021-0 DOC. 2001R012203</p>
--	---	---

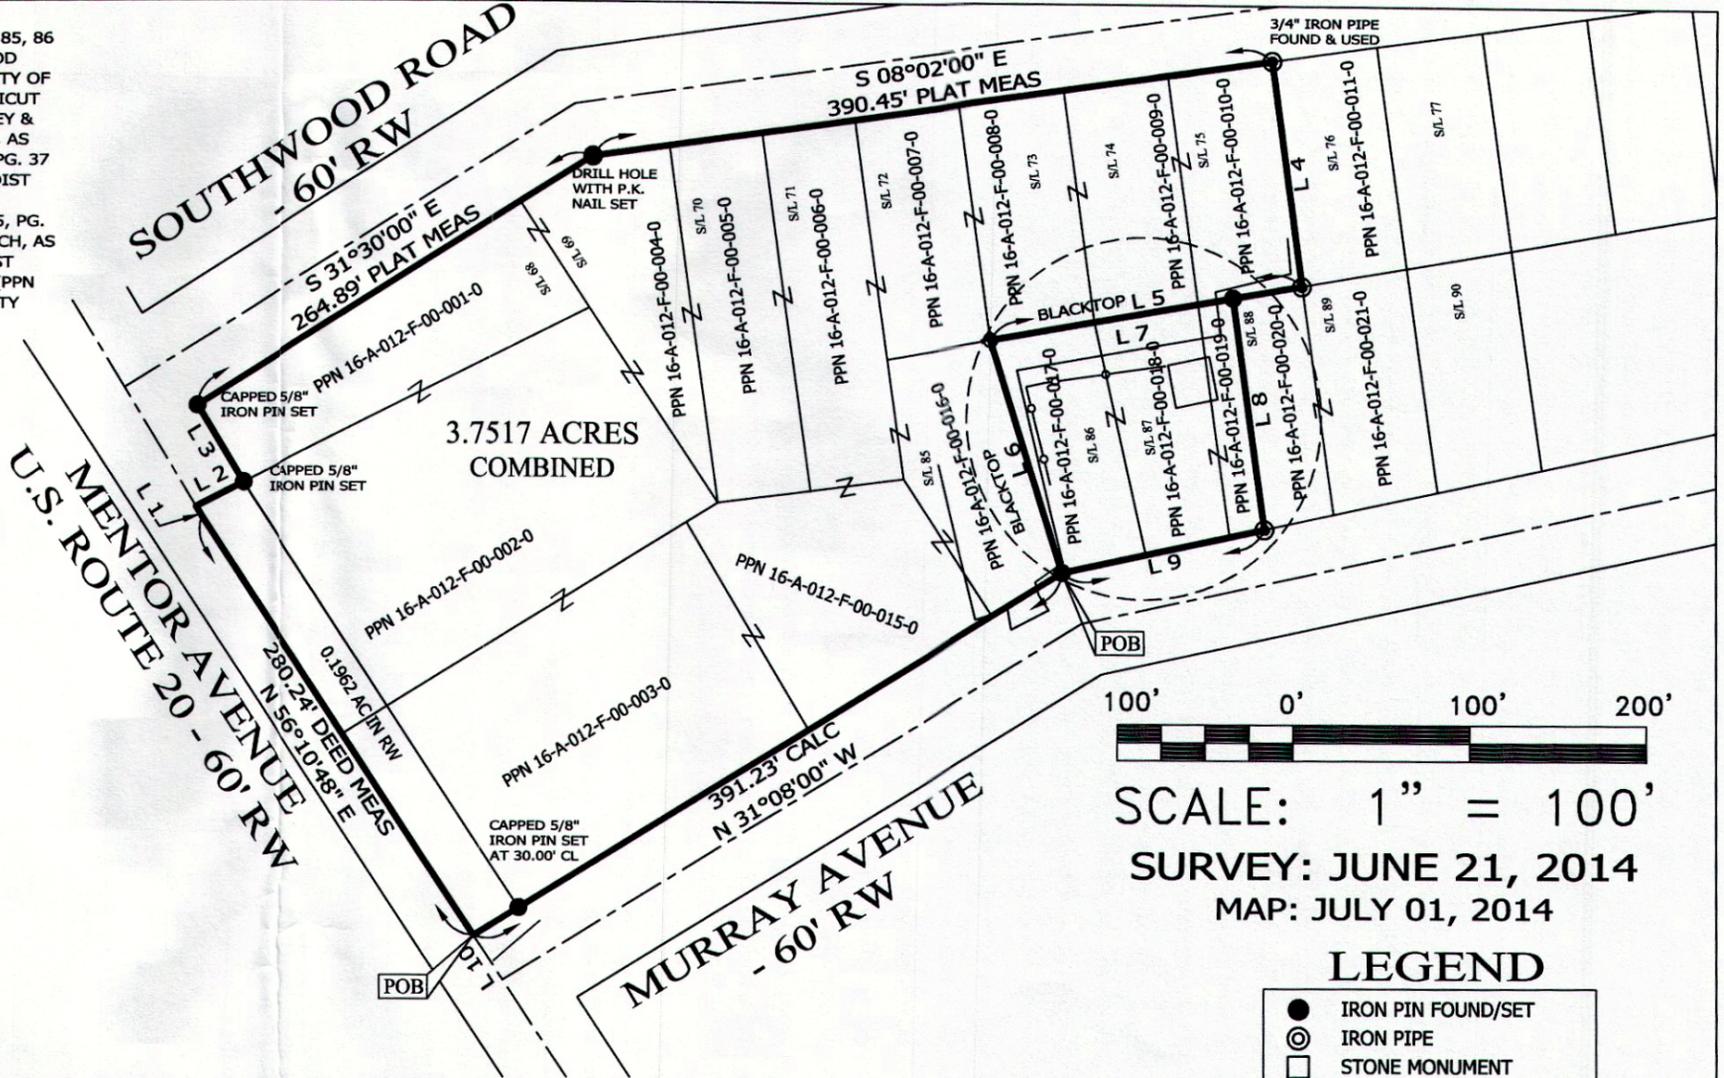


SCALE: 1" = 100'
 SURVEY: JUNE 21, 2014
 MAP: JULY 01, 2014

LEGEND

- IRON PIN FOUND/SET
- ⊙ IRON PIPE
- STONE MONUMENT
- ⊠ MONUMENT BOX
- ⊙ P.K. NAIL FOUND/SET
- DRILL HOLE FOUND
- CALC CALCULATED
- MEAS MEASURED
- OBS OBSERVED
- DEED DEED RECITED
- PLAT PLAT RECITED

THIS SURVEY WAS PERFORMED TO AN ACCURACY AS SET FORTH IN THE 2003 OHIO ADMINISTRATIVE CODE 4733-37.

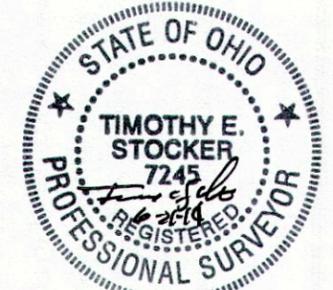

TIMOTHY E. STOCKER, P.S. 7245

NOTES & REFERENCES


- ALL IRON PIN SET ARE 5/8" X 30" REBAR WITH CAP "CRABBS 7245".
- DEEDS OF RECORD
- PLAT VOL. G, PG. 28
- OCCUPATION AGREES WITH TITLE LINES AS PREVIOUSLY MONUMENTED EXCEPT AS SHOWN ON THIS PLAT

LINE	BEARING	DISTANCE
L 1	N 58°21'28" E	6.40' DEED MEAS
L 2	S 26°43'14" E	30.11' OBS
L 3	N 58°21'28" E	50.01' OBS DEED
L 4	S 81°59'35" W	126.00' OBS PLAT
L 5	N 09°56'33" W	180.00' PLAT MEAS
L 6	N 72°27'56" E	135.52' OBS
L 7	S 09°56'33" E	140.02' CALC
L 8	S 81°58'00" W	129.95' OBS
L 9	N 12°06'30" W	117.87' MEAS PLAT OBS
L 10	N 56°10'48" E	30.03' OBS

PREPARED FOR:		
MENTOR METHODIST CHURCH TRUSTEES		
PROJECT NAME: RESURVEY & COMBINATION OF LANDS	PROJECT ADDRESS: 8800 MENTOR AVE. 7441 MURRAY AVE. MENTOR, OHIO	CHK: T. STOCKER
PROJECT LOCATION: LAKE COUNTY, OHIO	JOB NUMBER: 5937	DRN: S. LOVEJOY
PAGE 1 OF 1		

FOR INQUIRIES CONCERNING THIS SURVEY CONTACT:

CSS CRABBS' SURVEYING SERVICE
 P.O. BOX 908
 PAINESVILLE, OHIO 44077
 1-800-488-3968

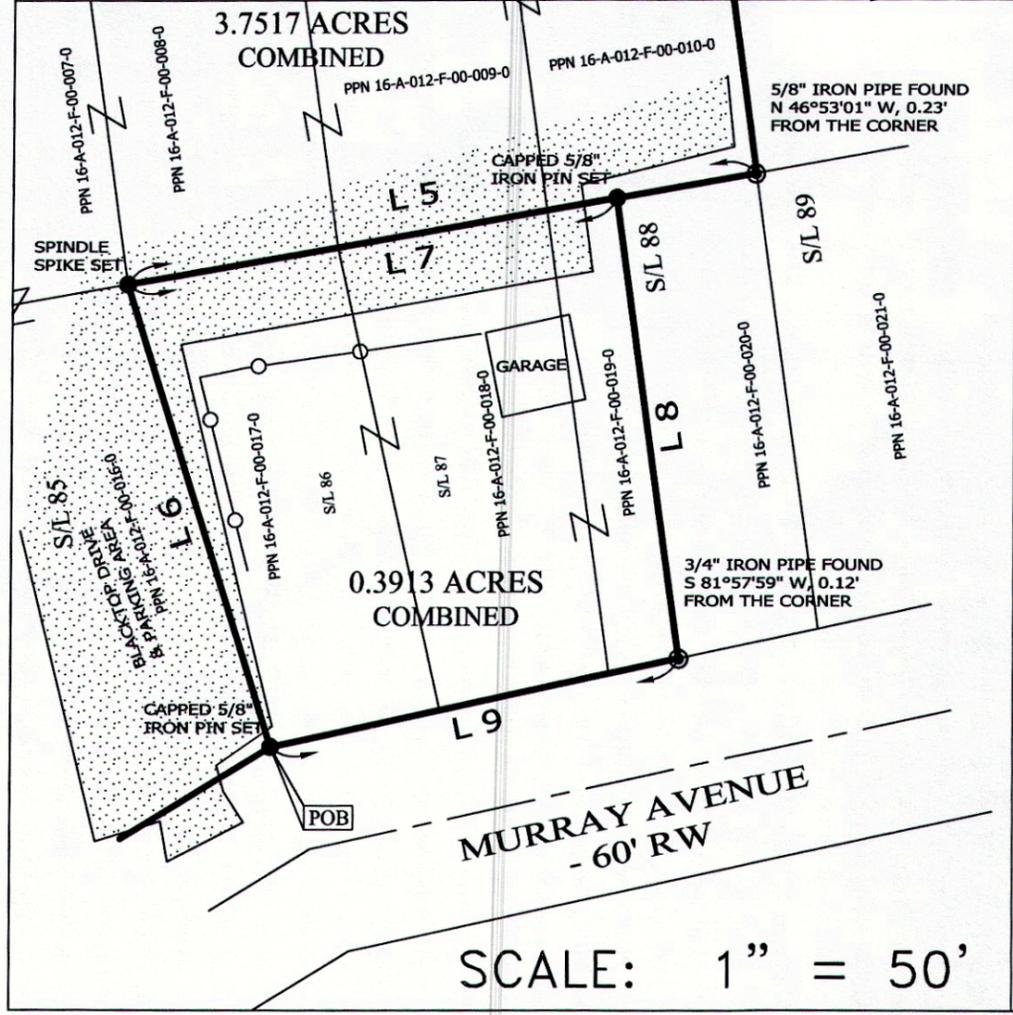

SCALE: 1" = 50'