


I, the undersigned hereby certify that the boundary survey represented by this plat and that all monumentation set has been done in accordance with the specifications set forth in Chapter 4733-37 of the Ohio Administrative Code.



Thomas Marc Coffman
 THOMAS MARC COFFMAN P.S., DATE
 REGISTERED SURVEYOR NO. 6857 4-9-02

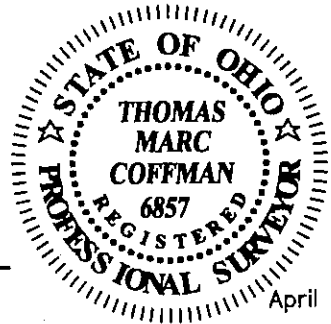

April 8, 2002

LOT LINE ADJUSTMENT FOR ROBERT N. AND SHIRLEY R. LOOMIS

Being part of Sublot No. 26 of the Ridgewood Subdivision (Proposed), of part of Lot No. 46, Tract No. 4, in the Township of Painesville, County of Lake, State of Ohio.

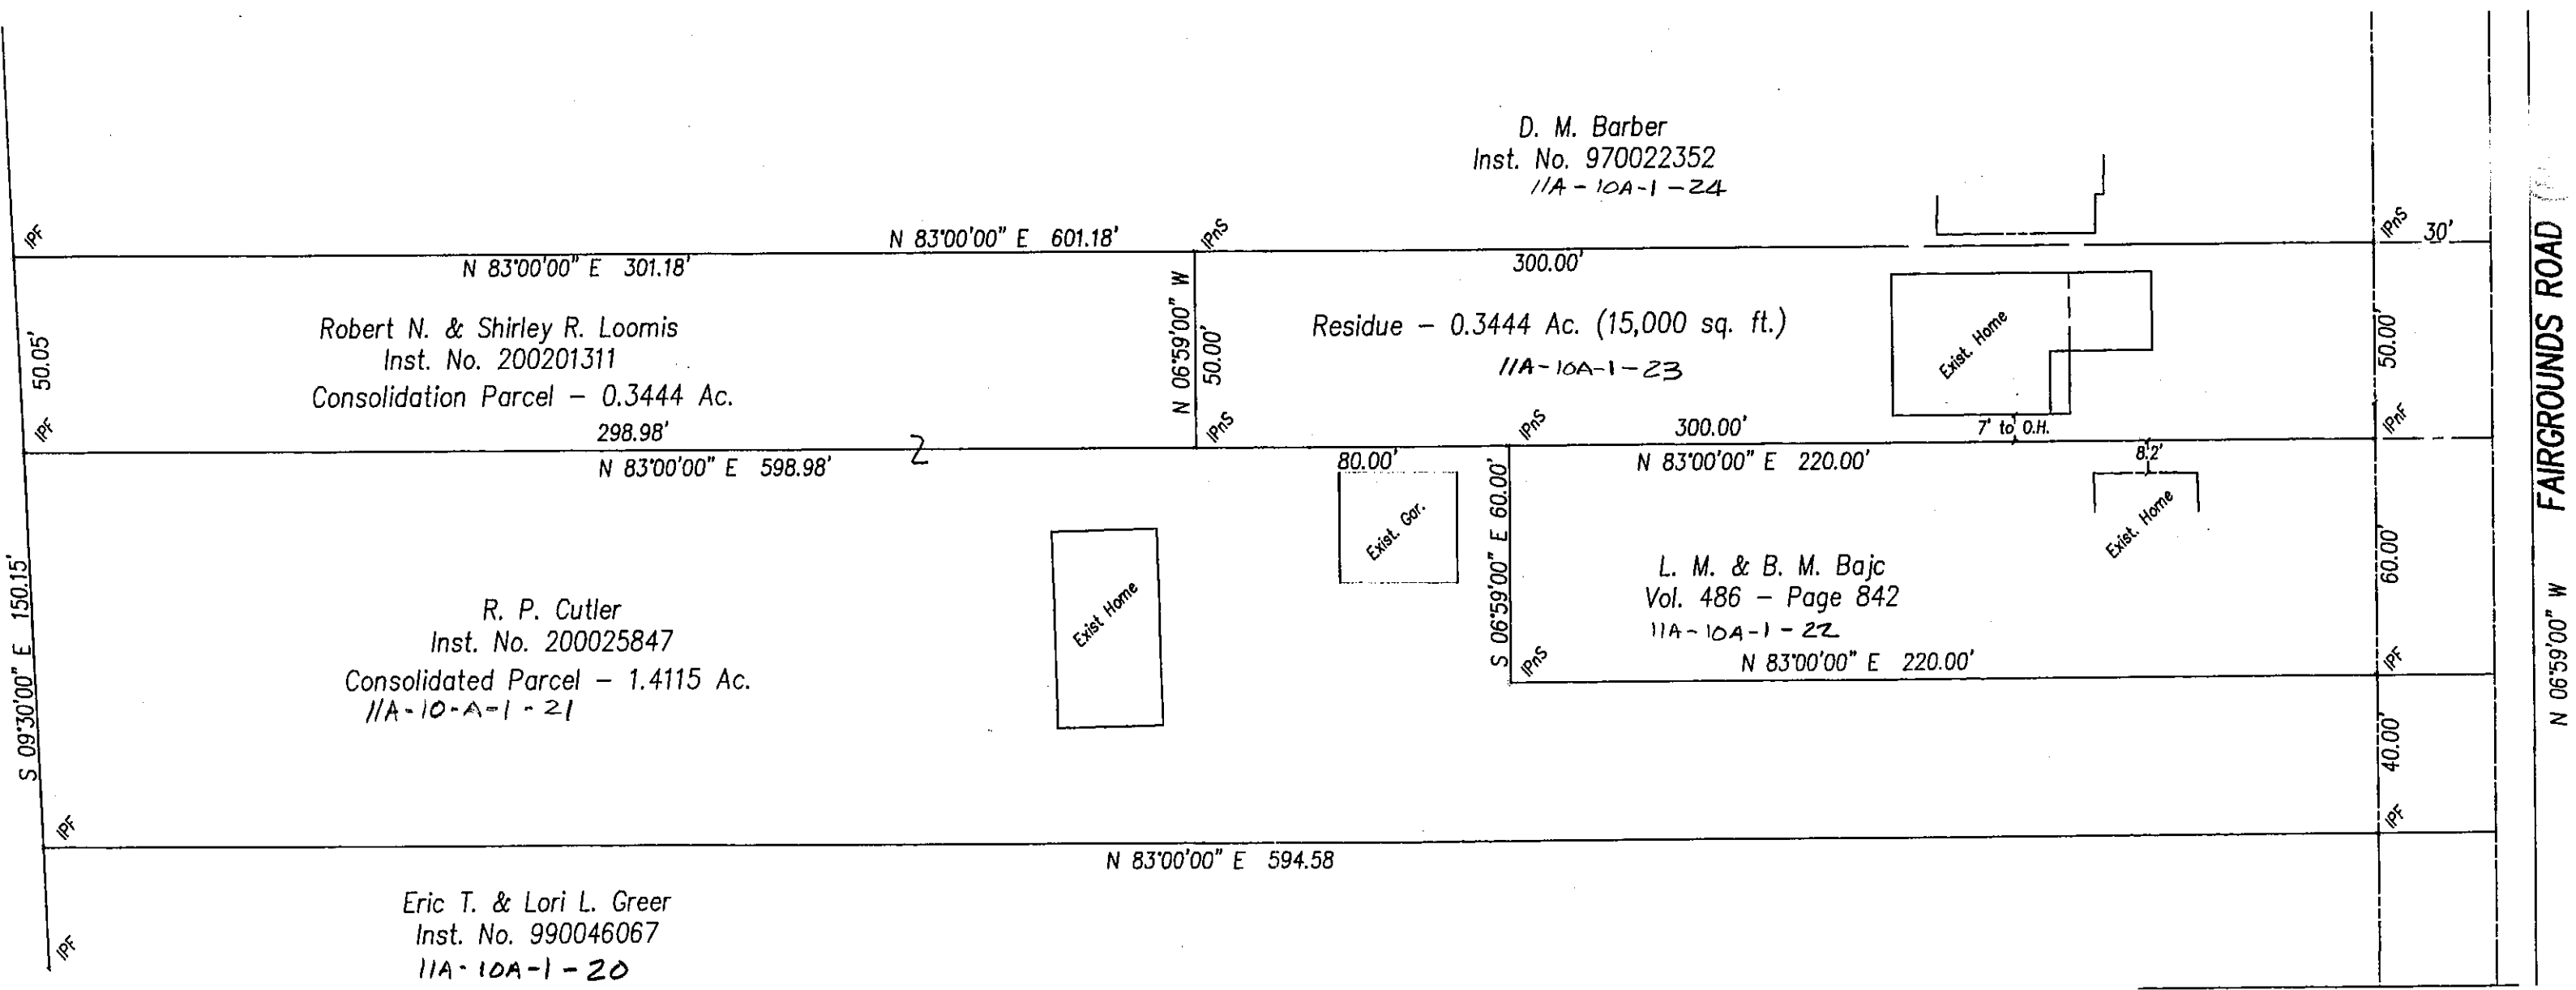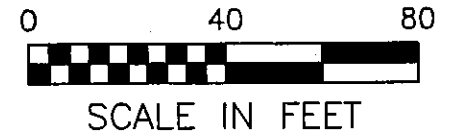

VILLAGE SURVEYING COMPANY
 605 VILLA EAST DR., FAIRPORT HARBOR, OH 44077
 (440) 357-1359 - CELL (440) 413-0527