


REVISIONS	BY

Barrington
CONSULTING GROUP, INC.
9114 TYLER BLVD., MENTOR, OHIO 44060
PHONE 440.205.1260 FAX 440.205.1262
BCG@BarringtonCGI.com



BOUNDARY SURVEY
11 NELMAR, PAINESVILLE, OHIO 44077
P.P. No. 11A020E000050
COMMONWEALTH LAND TITLE OF LAKE COUNTY

DRAWN	BRL
CHECKED	DWN
DATE	FEB 28, 2005
SCALE	1" = 20'
JOB NO	05022
SHEET	11
OF	SHEETS

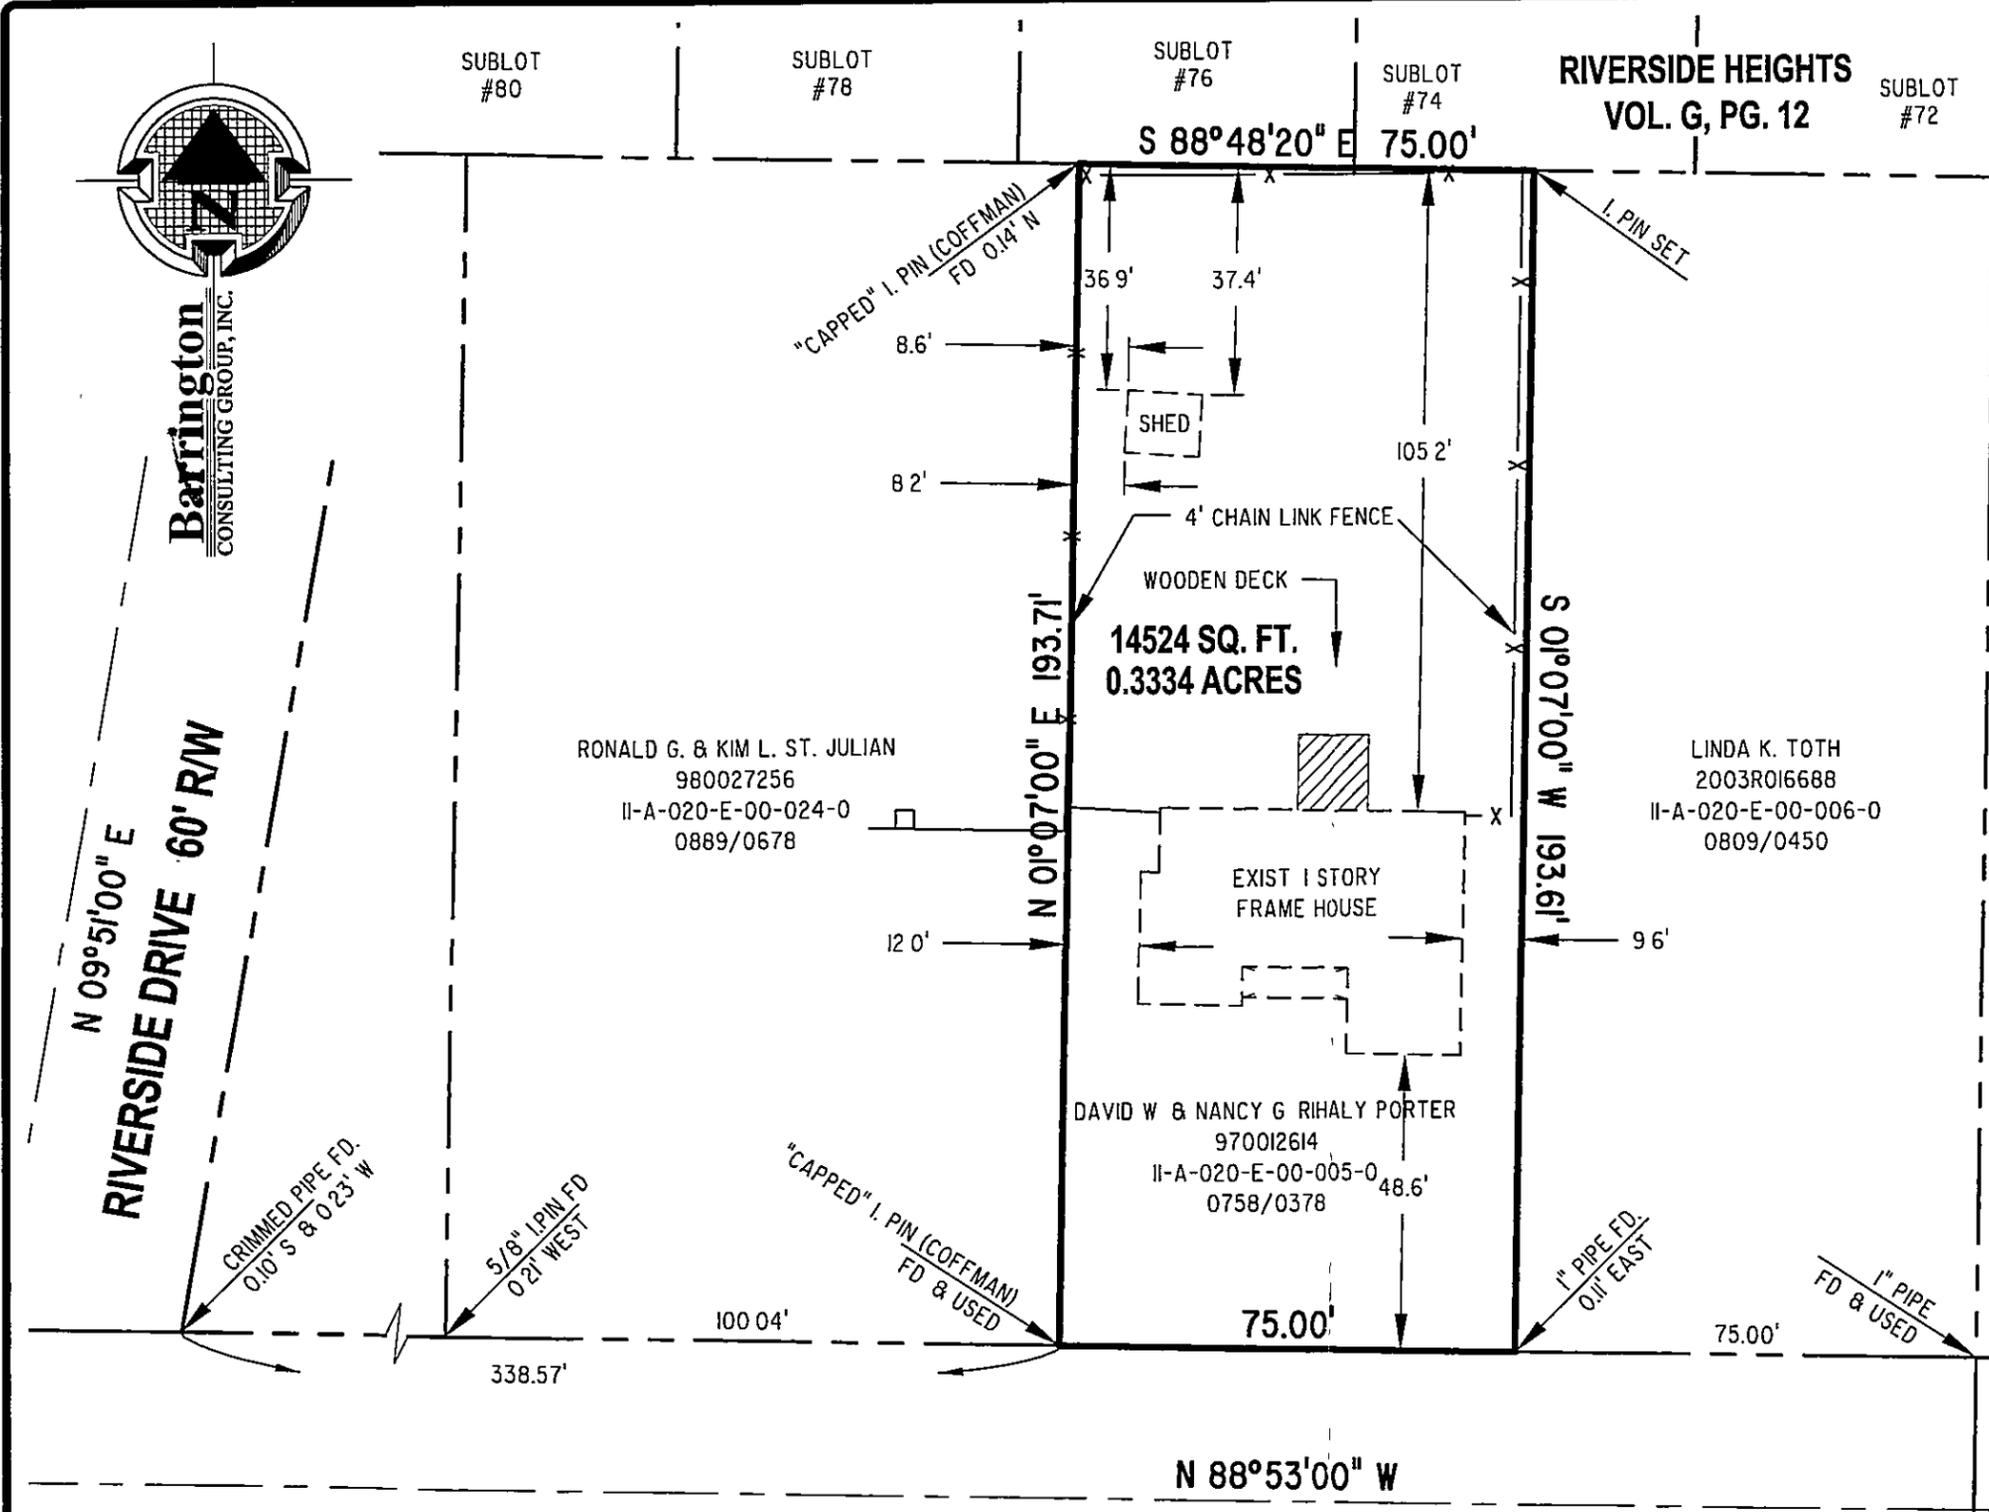


Situated in the Township of Painesville, County of Lake and State of Ohio and known as being part of Lot 13, Tract 2

CERTIFICATION:
I HEREBY CERTIFY THAT AN ACTUAL BOUNDARY SURVEY WAS PREPARED BY ME ON THE 28th DAY OF FEBRUARY 2005, AND THAT THE SURVEY IS IN ACCORDANCE WITH THE OHIO REVISED CODE CHAPTER 4733-37, MINIMUM STANDARDS FOR BOUNDARY SURVEYS IN THE STATE OF OHIO. PERMANENT MONUMENTS WERE FOUND, OR SET AT ALL LOCATIONS SHOWN HEREON. ALL DIMENSIONS GIVEN ARE EXPRESSED IN FEET OR DECIMAL PARTS THEREOF. BEARINGS ARE TO AN ASSUMED MERIDIAN AND ARE SHOWN TO INDICATE ANGLES ONLY. ALL PINS SET ARE 5/8" DIA., 30" LONG REBAR WITH CAP MARKED "NOVAK 7507".

I HEREBY CERTIFY THAT, THIS PLAT WAS PREPARED BY ME AND IS CORRECT TO THE BEST OF MY KNOWLEDGE, INFORMATION AND BELIEF."

David W. Novak
DAVID W. NOVAK, P. S. No. 7507

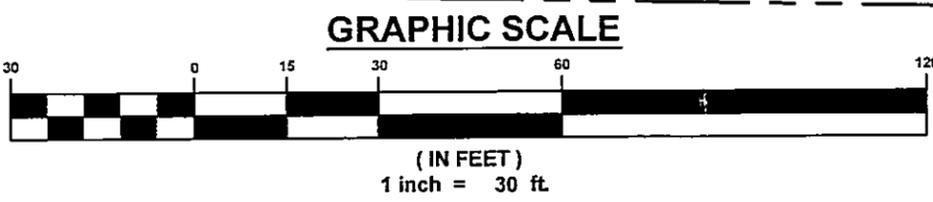

W:\2005\0502205022.dwg, 02/28/2005 05:34:44 PM, Copyright Barrington Consulting Group