



11A-21c-13

W:\2000\00090\00090Bellmore Legal.dwg, 03/13/2003 04:52:25 PM, Copyright Barrington Consulting Group

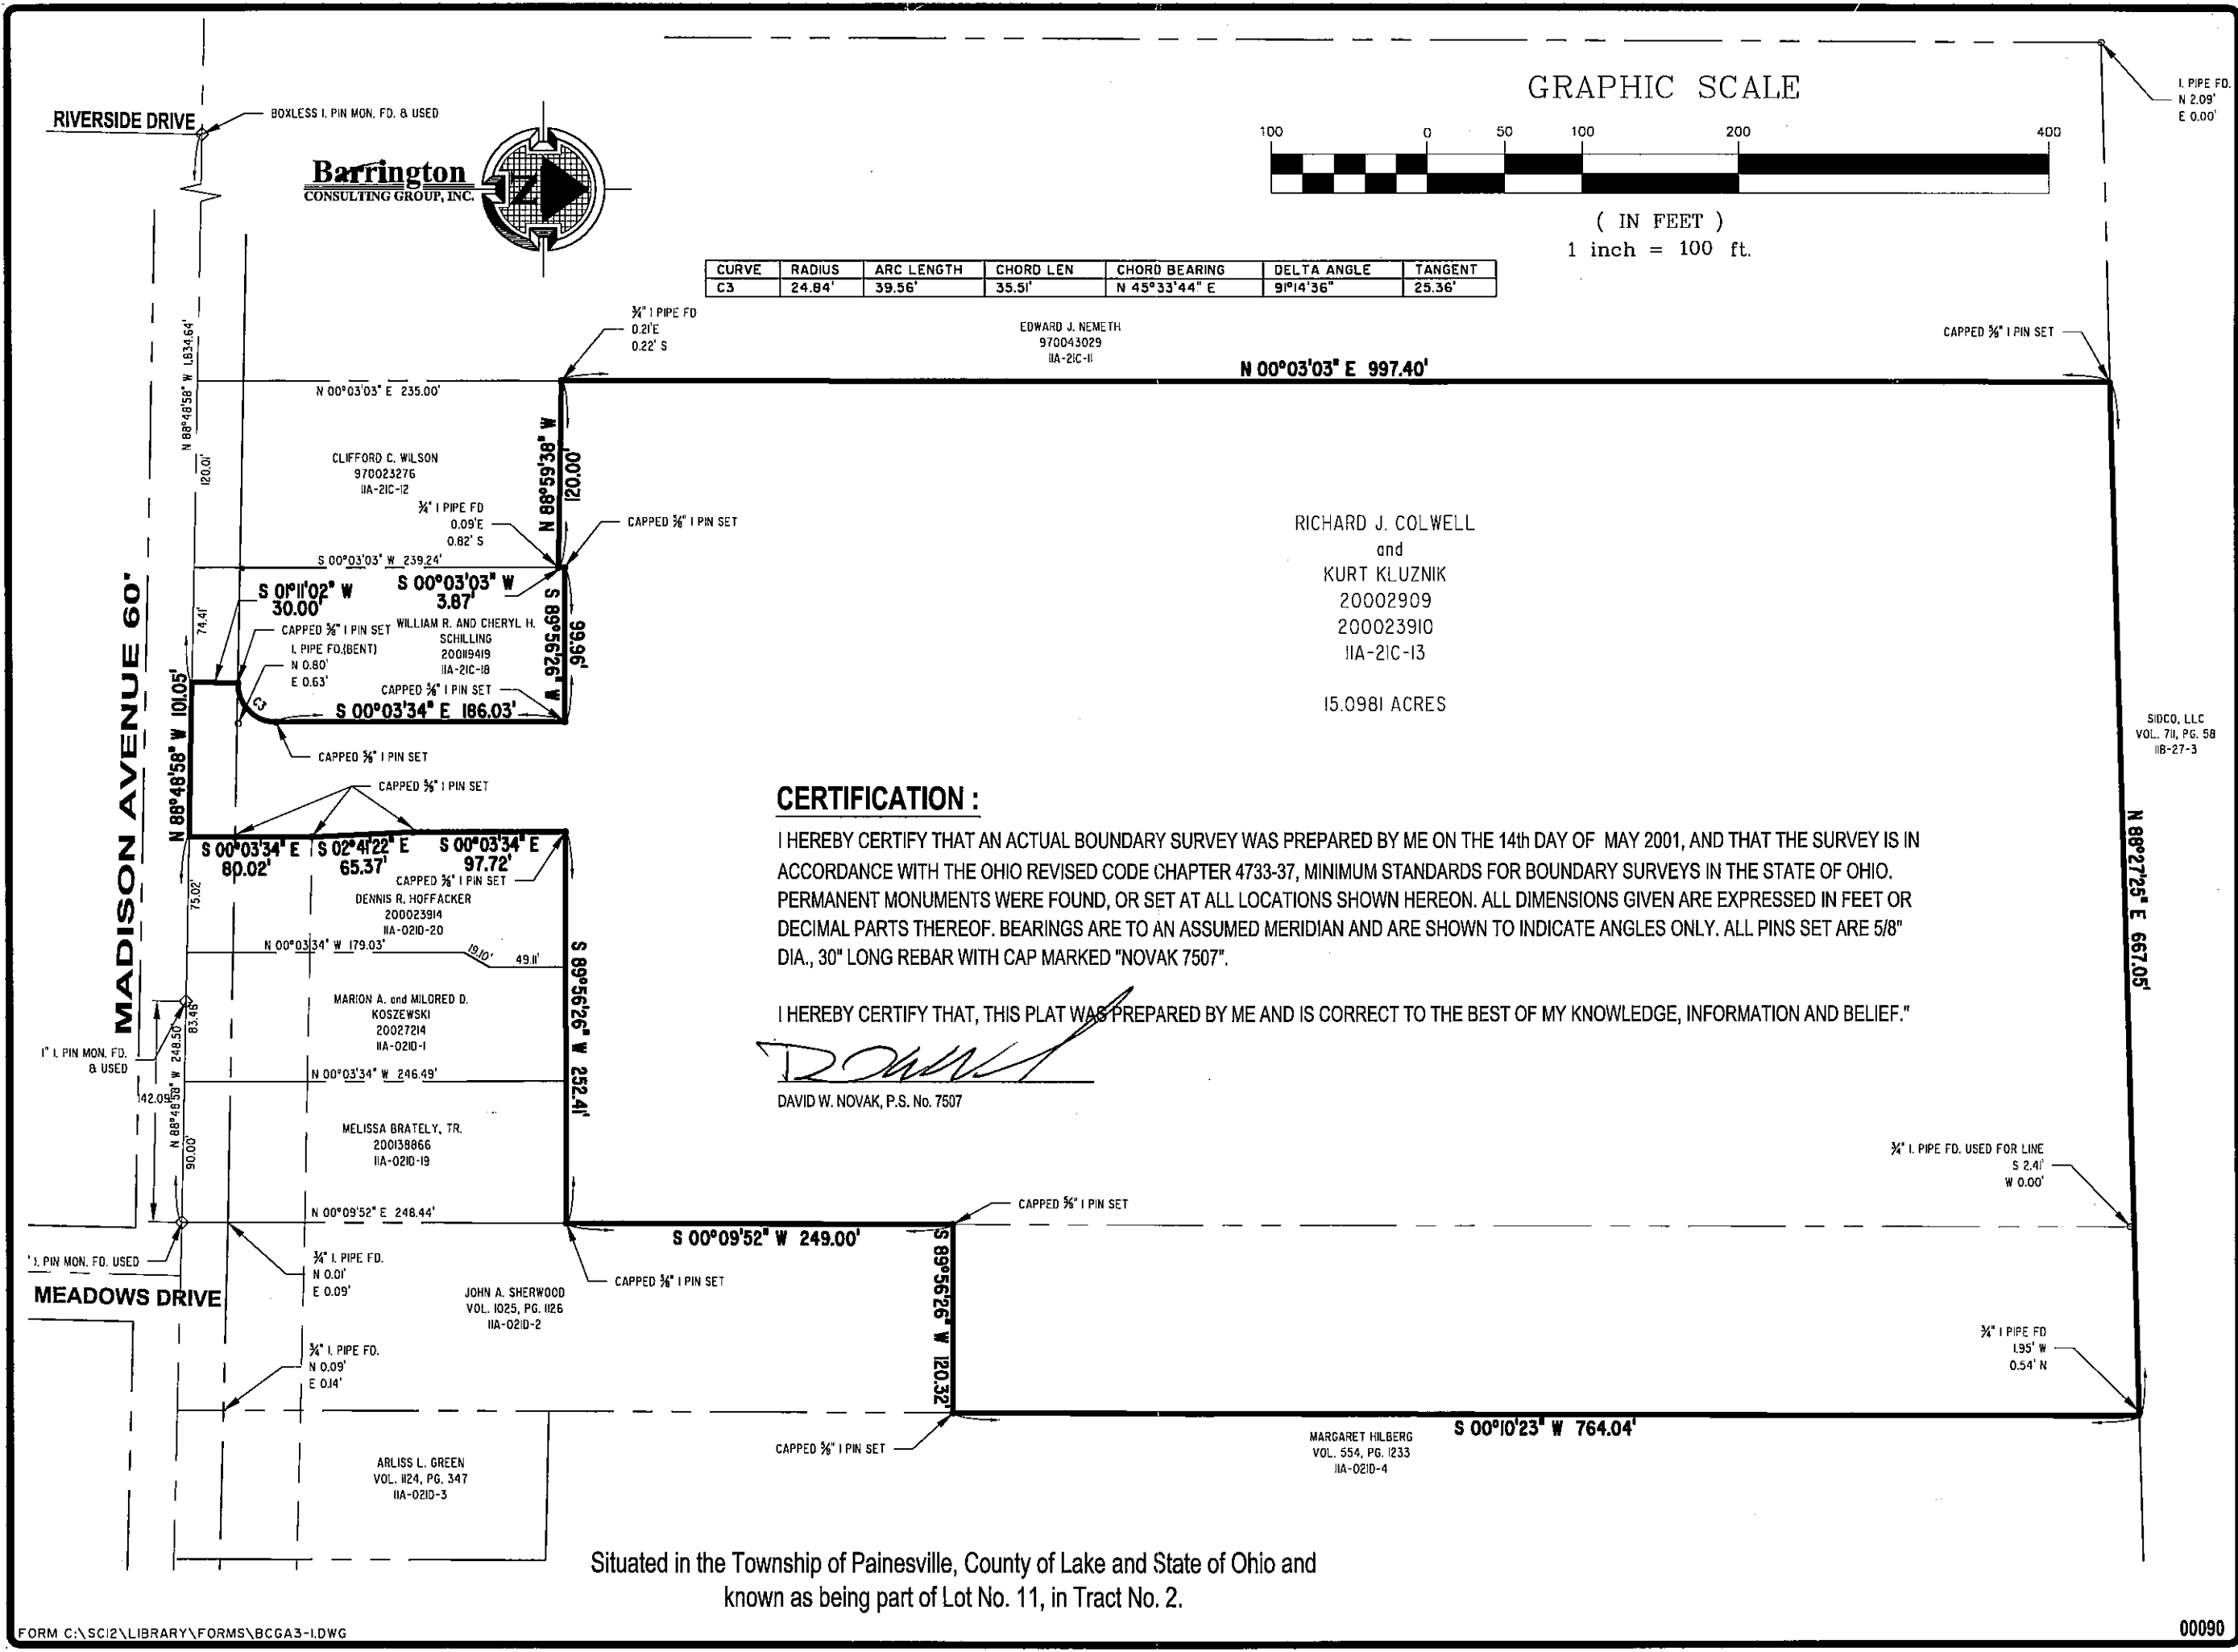

REVISIONS	BY

**Barrington**  
CONSULTING GROUP, INC.  
38342 WESTERN PARKWAY, SUITE 10  
WILLOUGHBY, OHIO 44094  
PHONE 440.946.1761 FAX 440.918.0486

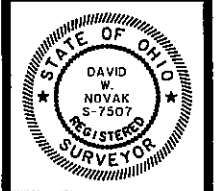

**PROPOSED BELLMORE SUB.**  
MADISON AVE, PAINESVILLE TWP.  
P.P. 11A-21C-13  
LITTLE MOUNTAIN HOMES, INC.

DRAWN  
DWN  
CHECKED  
DWN  
DATE  
MARCH 13, 2003  
SCALE  
1" = 100'  
JOB NO.  
00090  
SHEET