


RESURVEY OF LANDS

ALL THAT CERTAIN LANDS SITUATE IN LOT NO. 29, PAINESVILLE TOWNSHIP, TOWNSHIP NO. 11 NORTH, RANGE VIII WEST, IN THE CONNECTICUT WESTERN RESERVE SURVEY, COUNTY OF LAKE, STATE OF OHIO. A RESURVEY OF THE LANDS TO CAROL BAKER DARNALL & VIRGINIA B. WIXOM, AS RECORDED IN DOCUMENT NO. 2007R000351, IN THE OFFICE OF THE COUNTY RECORDER (PPN 11-A-023-B-00-019-0).

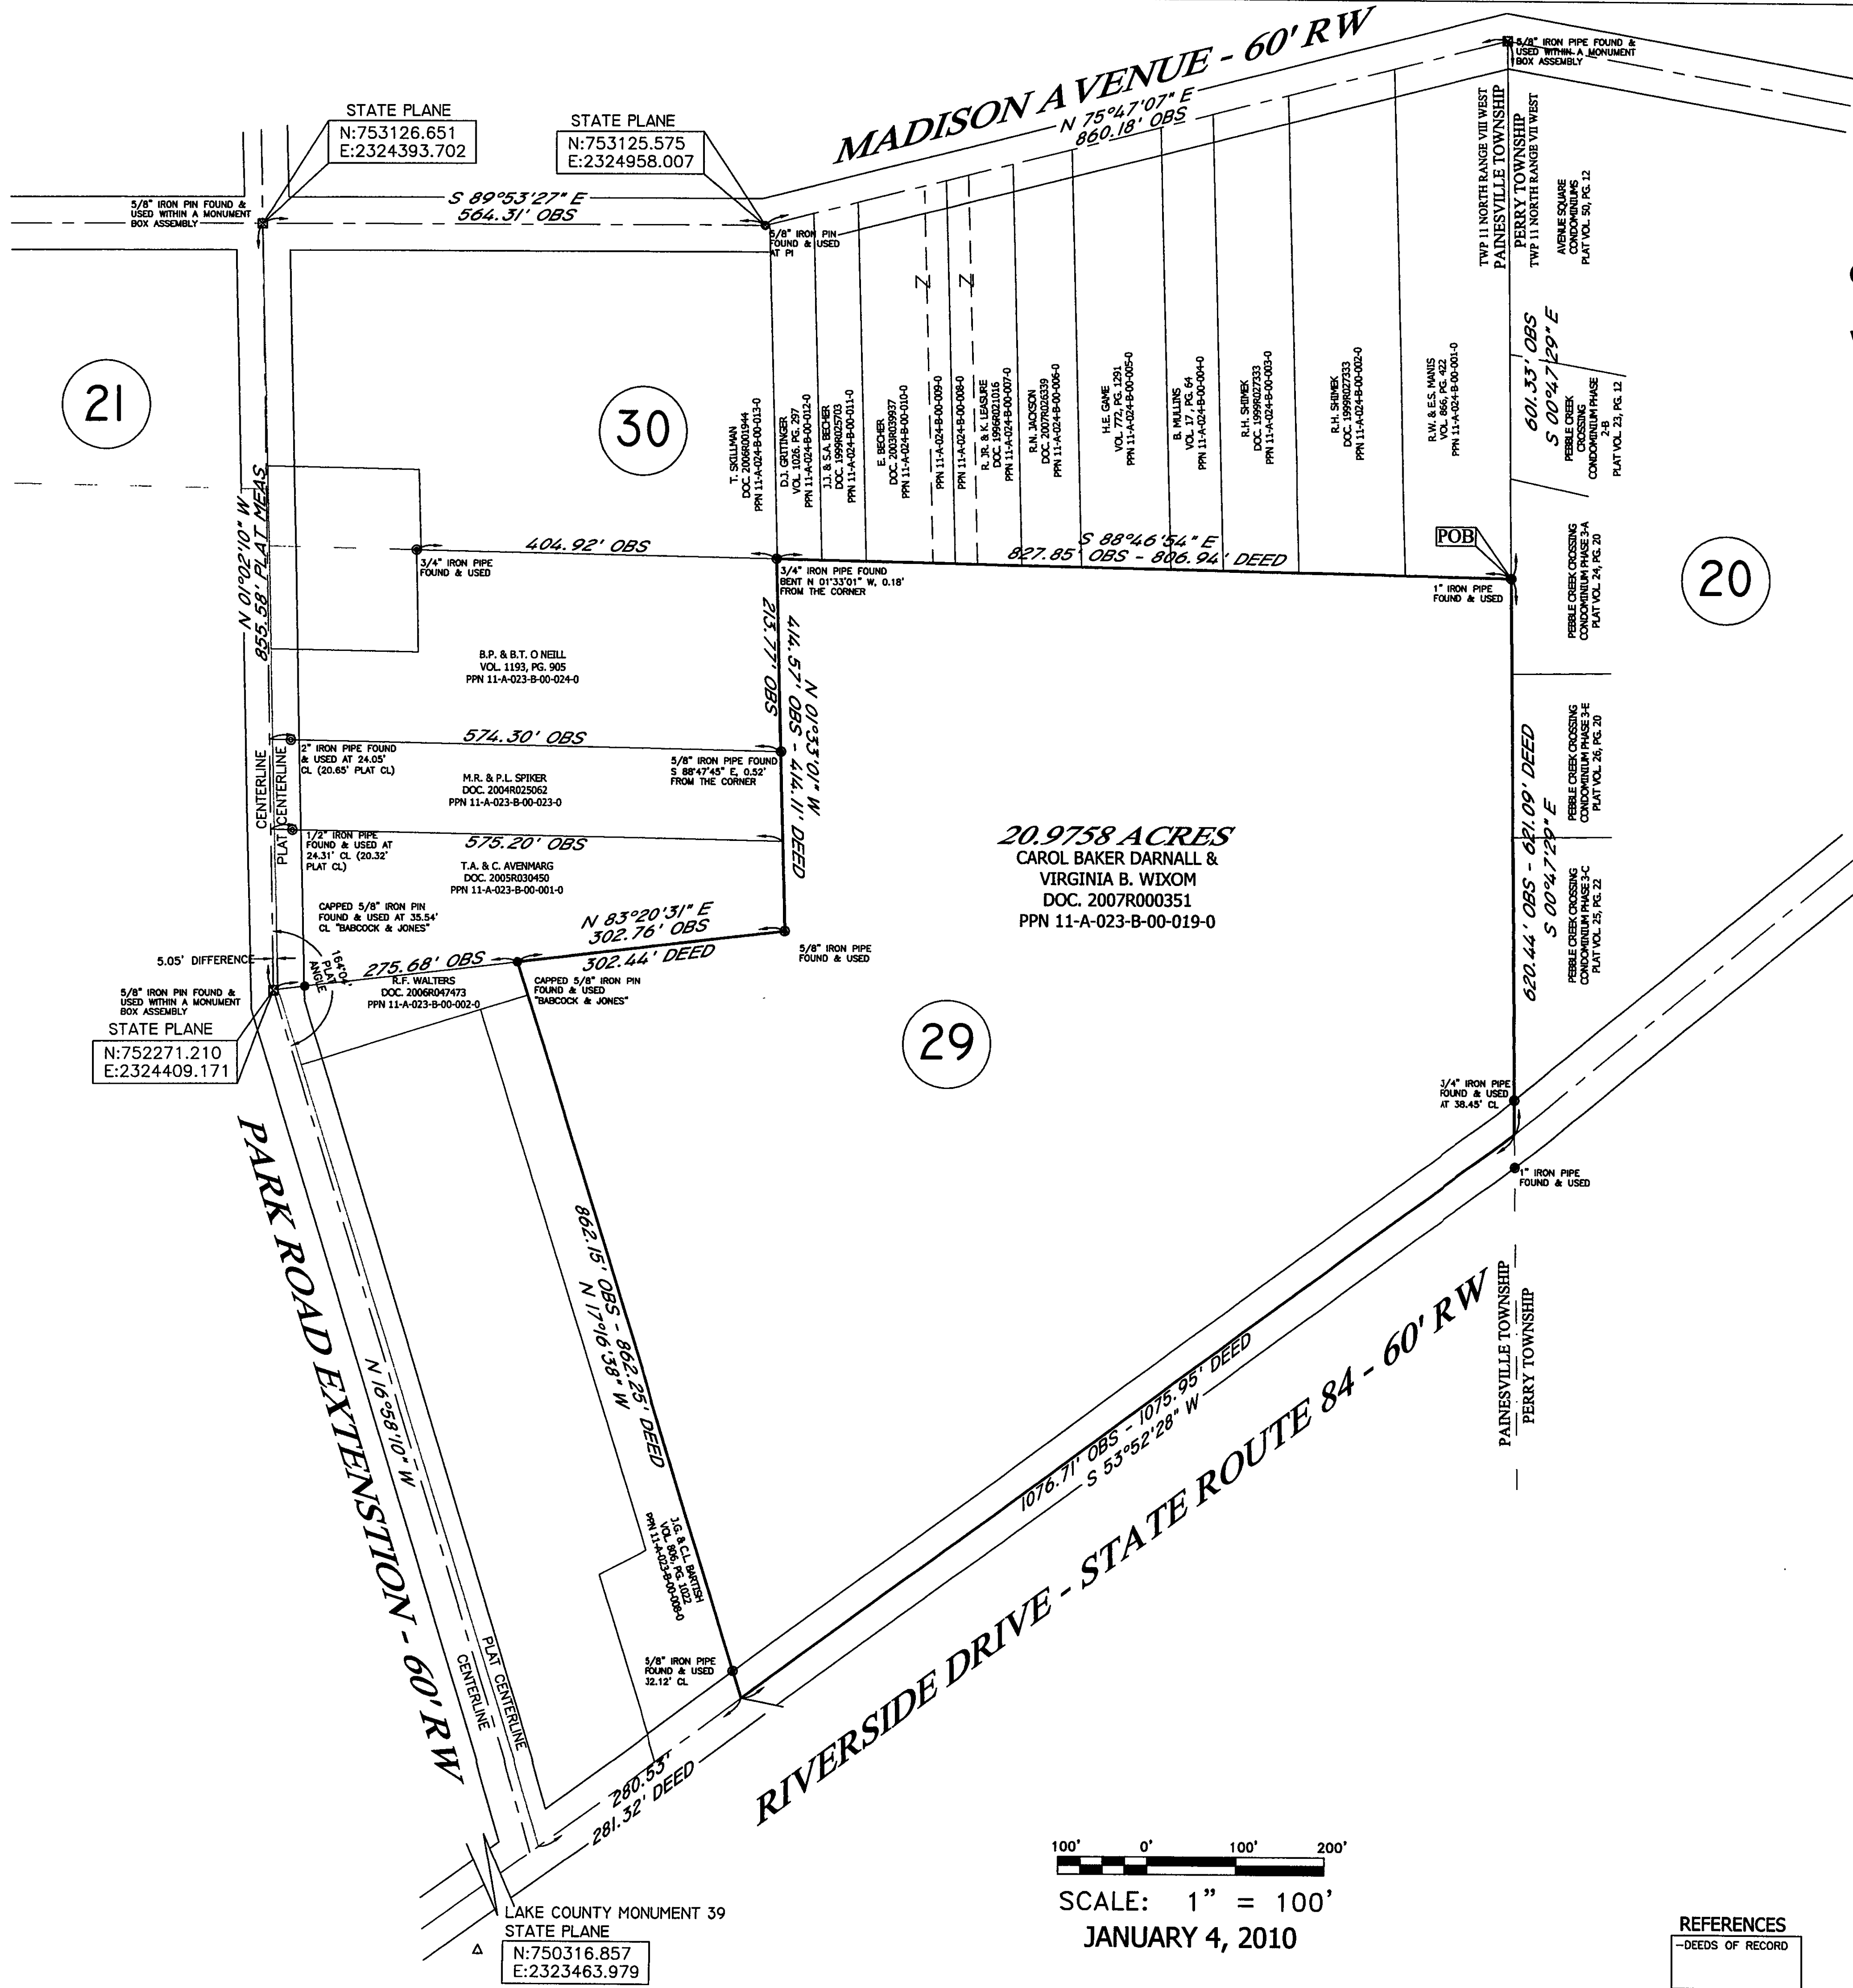


20.9758 ACRES
 CAROL BAKER DARNALL &
 VIRGINIA B. WIXOM
 DOC. 2007R000351
 PPN 11-A-023-B-00-019-0

SCALE: 1" = 100'
 JANUARY 4, 2010

- LEGEND**
- 5/8" IRON PIN FOUND/SET
 - IRON PIPE
 - ⊕ STONE MONUMENT
 - ⊞ MONUMENT BOX
 - ⊙ P.K. NAIL FOUND/SET
 - DRILL HOLE FOUND
 - CALC. CALCULATED
 - MEAS. MEASURED
 - OBS. OBSERVED
 - DEED DEED RECITED
 - PLAT PLAT RECITED

REFERENCES
 -DEEDS OF RECORD

THIS SURVEY WAS PERFORMED TO AN ACCURACY AS SET FORTH IN THE 2003 OHIO ADMINISTRATIVE CODE 4733-37.

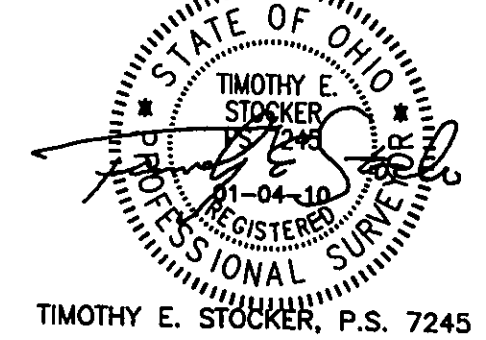

TIMOTHY E. STOCKER, P.S. 7245

PREPARED FOR: - CAROL BAKER DARNALL - - VIRGINIA B. WIXOM -	PROJECT NAME: RESURVEY OF LANDS	PROJECT ADDRESS: 11 RIVERSIDE DRIVE PAINESVILLE, OHIO
	PROJECT LOCATION: LAKE COUNTY, OHIO	JOB NUMBER: 4859
FOR INQUIRIES CONCERNING THIS SURVEY CONTACT: CSS CRABBS' SURVEYING SERVICE P.O. BOX 908 PAINESVILLE, OHIO 44077 1-800-488-3968		CHK: T. STOCKER DRN: S. LOVEJOY REV:
		PAGE 1 OF 1