

CLYDE D. LOCHER
VOL 154 - PG 1282
11A-24-8

TIMOTHY O'LEARY
VOL 1082 - PG 170
11A-24-26

BARBARA D'AMIELLO
VOL 77 - PG 279
11A-24-8


EXIST. HOUSE
6955.B.
TOTAL 5.7729 AC.
LOT 314 5.2869 AC.
3A AND 0.5060 AC.

LOT SPLIT
5.2869 AC.

NO PLAT REQUIRED
ACREAGE TRANSFER
Approved by [Signature]
Lake County Planning Commission
Log No. 80086 Date 4/24/02

GLENN E. & GERTRUDE E. FLEMING
VOL 281 - PG 188
11A-24-9

NORFOLK & WESTERN RAILWAY CO.

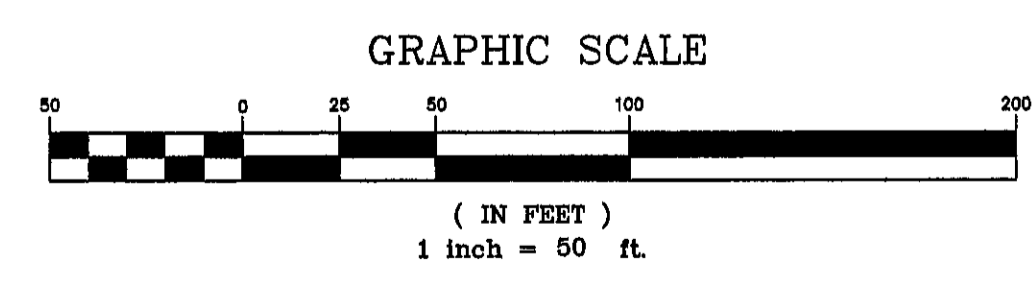

REV. NO.	DESCRIPTION	DATE	BY	CHK'D

bj BABCOCK, JONES AND ASSOCIATES, INC
CIVIL ENGINEERS - SURVEYORS - LAND PLANNERS
PAINESVILLE OHIO 44077

DATE 4/15/02
DESIGN BY H.J.
DRAWN BY M.M.
APPROVED BY H.J.

PLAT OF SURVEY
FOR
TIBOR LAKATOS
PARK ROAD Lot 16.30, Tract 16.1 PAINESVILLE TWP 11A-24-8 LAKE COUNTY, OHIO

SCALE 1"=50'
JOB NO 02-069
SHEET 1 OF 1