
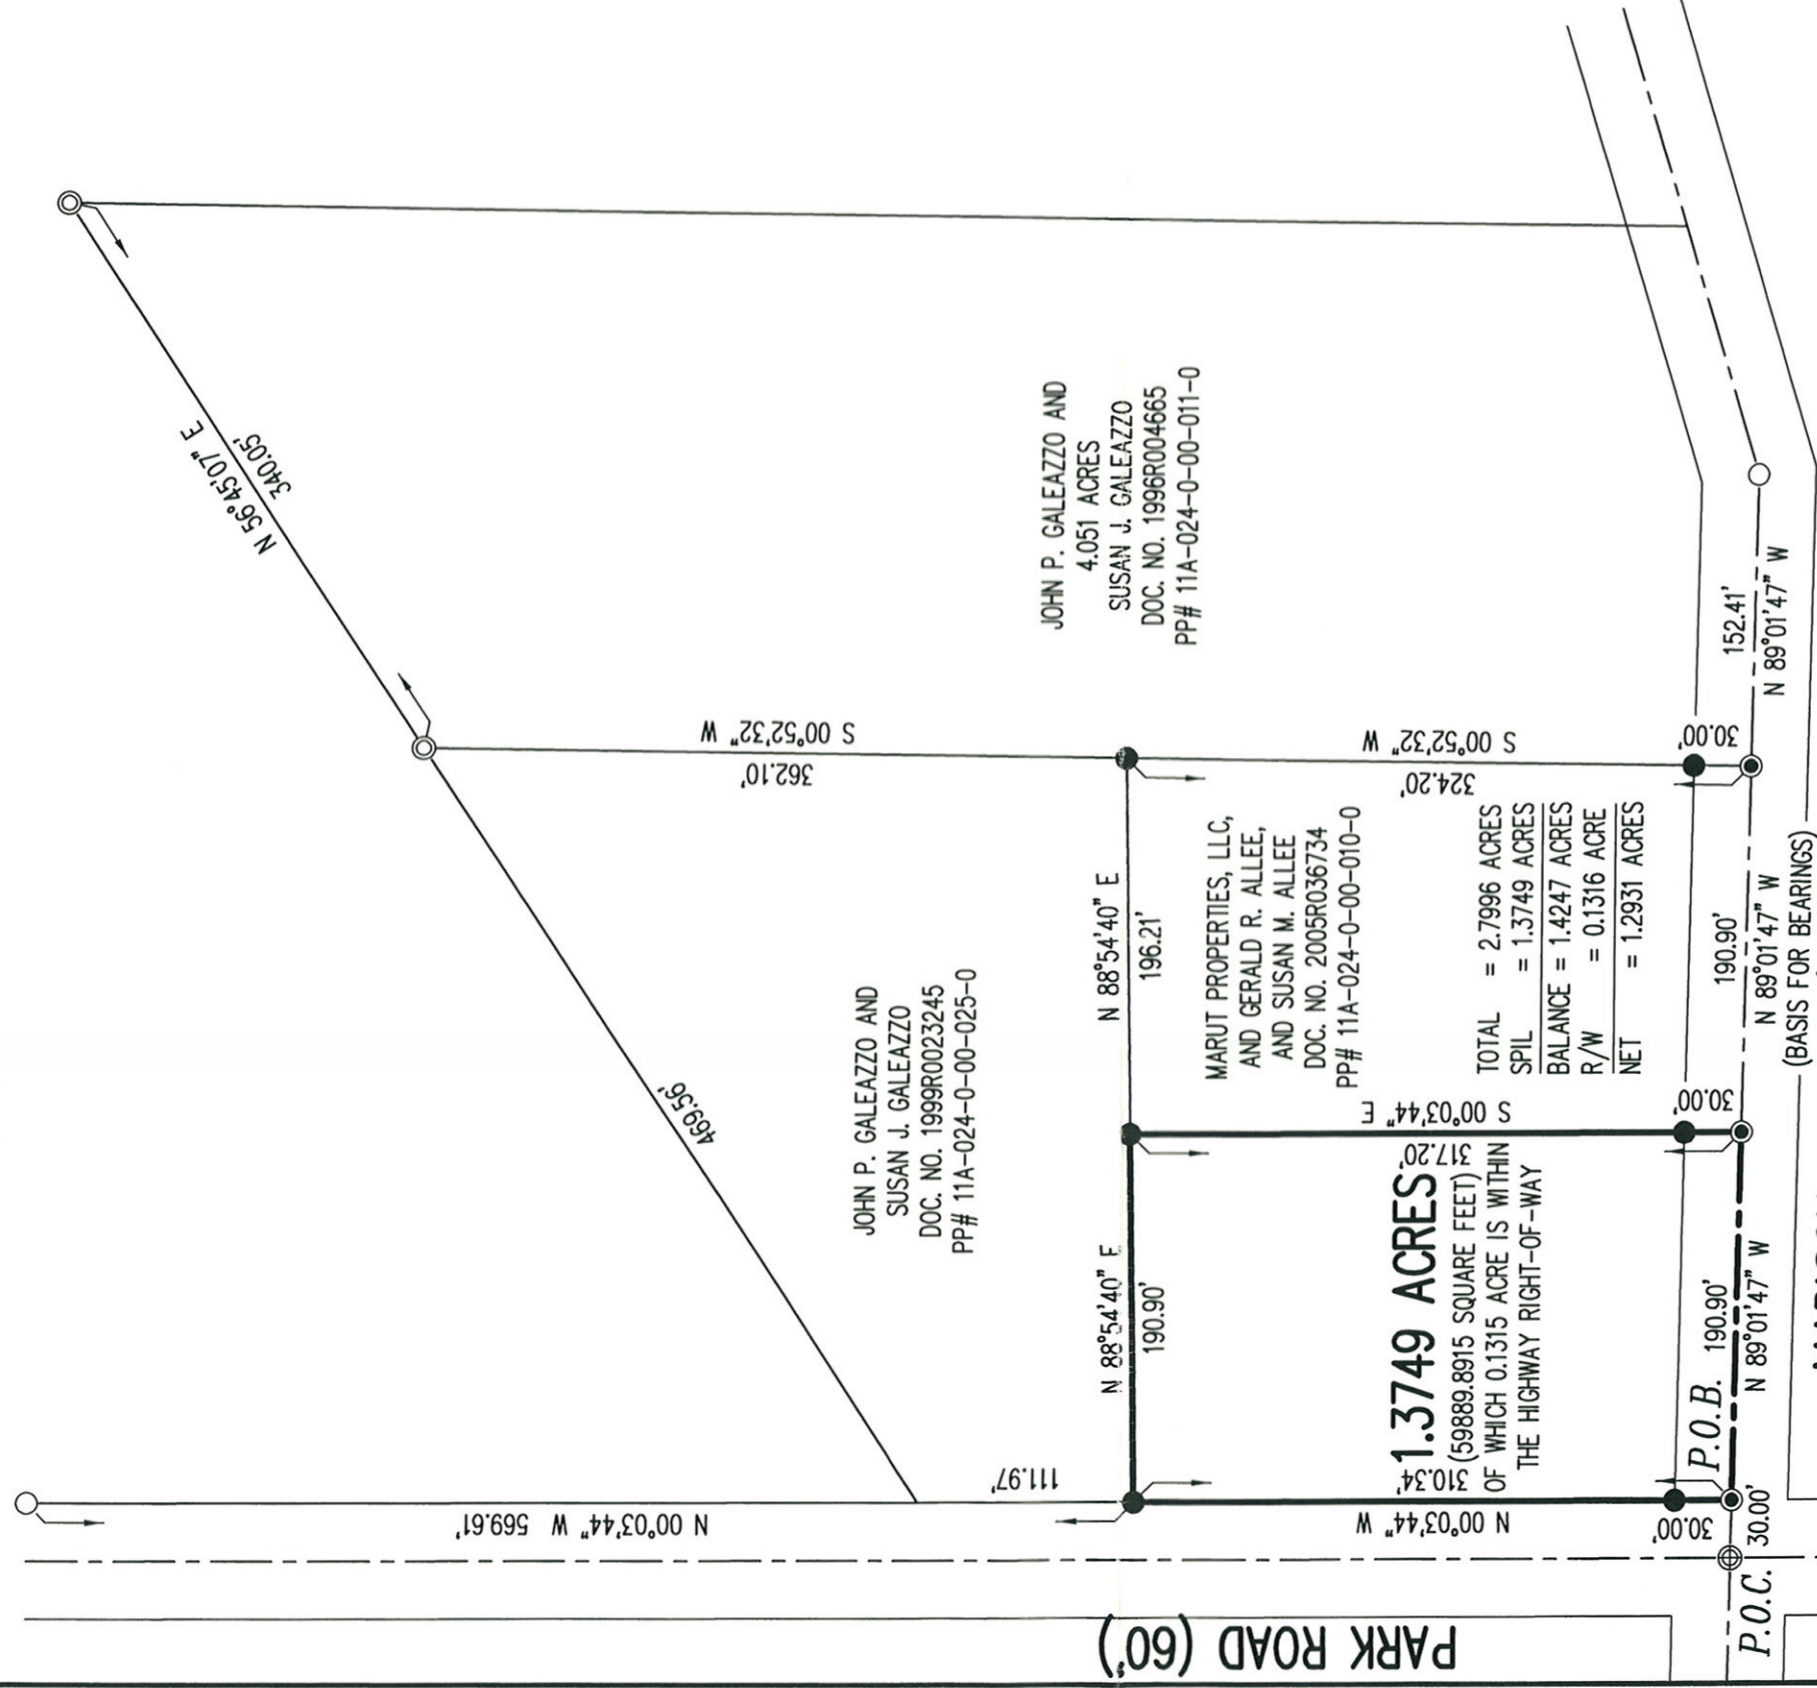


LEGEND:

- ⊕ 5/8 INCH IRON ROD FOUND IN A MONUMENT BOX
- 5/8 INCH IRON ROD FOUND
- ◎ 1 INCH IRON PIPE FOUND
- MAG NAIL SET
- 5/8 INCH IRON ROD SET WITH PLASTIC I.D. CAP STAMPED "LSM 7437"

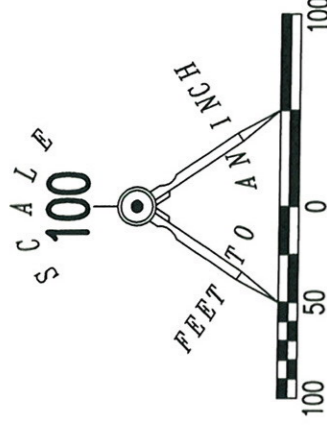

**SURVEY OF 1.3749 ACRES OUT OF THE
MARUT PROPERTIES, LLC, AND
GERALD R. ALLEE, AND SUSAN M. ALLEE
DOCUMENT NUMBER 2005R036734
PERMANENT PARCEL # 11A-024-0-00-010-0
PART OF LOT NO. 30, TRACT NO. 1
PAINESVILLE TOWNSHIP
LAKE COUNTY, OHIO**

I DO HEREBY STATE THAT I HAVE SURVEYED THE PREMISES AND HAVE PREPARED THIS PLAT IN ACCORDANCE WITH THE PROVISIONS OF CHAPTER 4733-37 OF THE OHIO ADMINISTRATIVE CODE. DIMENSIONS SHOWN HEREON ARE EXPRESSED IN FEET AND DECIMAL PARTS THEREOF.

SURVEYED BY:

William K. Bruce
WILLIAM K. BRUCE
PROFESSIONAL SURVEYOR 7437
MAY 21, 2012



ORIGINAL STAMP IN GREEN



2 WORKING DAYS

BEFORE YOU DIG

CALL TOLL FREE **800-362-2764**

OHIO UTILITIES PROTECTION SERVICE

COPYRIGHT 2012 BY:

LEE SURVEYING & MAPPING CO., INC.
117 North Madison Street
BELLEFONTAINE, OHIO 43311
(937) 593-7335
www.lsminc.us
surveys@lsminc.us

KSS

D0512

53320512

L-5332-3