

PLAT OF SURVEY
PAINESVILLE TOWNSHIP, LAKE COUNTY, OHIO

for: MATT SIROMEN
CLIENT OWNER
21 PARK RD. EXT. PAINESVILLE
ADDRESS STREET CITY ZIP

SUBDIVISION NAME	30	TRACT	1
VOL. - PG.		LOT #	200100164
SUBLOT NO.		VOLUME	11A-24B-21
		PERM. PARCEL NO.	11A-24B-21
		PAGE	1
		STREET	Madison Ave.

LEGEND

SANITARY MANHOLE	-----○	WATER VALVE (GAS)	-----⊕
STORM MANHOLE	-----●	WATER METER (GAS)	-----⊕
INLET OR CATCH BASIN	-----■	AS BUILT ELEVATION	100.0
HYDRANT	-----⊕	INDICATES DIRECTION OF SURFACE DRAINAGE	↘
EXISTING CONTOURS	-----		
PROPOSED CONTOURS	-----		
EXIST. ELEV.	100.0	PROP. ELEV.	100.0

REMARKS


ALL BOUNDARY DATA SHOWN WAS OBTAINED FROM (DEEDS, RECORDED SUBDIVISION PLAT OR OTHER PUBLIC RECORDS)

LOCATIONS AS SHOWN OF ADJACENT WELLS AND SEPTIC TANKS OBTAINED FROM LAKE COUNTY HEALTH DEPARTMENT

DESIGN CERTIFICATION

THIS PLAT WAS PREPARED BY ME, AND IS CORRECT TO THE BEST OF MY KNOWLEDGE AND BELIEF.

NAME: Harry S. Jones, Jr. SURVEYOR REGISTRATION NO. 46343

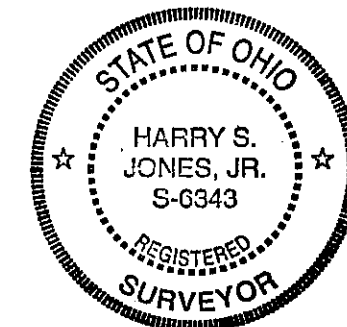

CHECK LIST

NO. OF BEDROOMS	WATER MAIN SIZE, LOCATION
DIMENSIONS	SAN. SEWER SIZE % GR. LOC.
BEARINGS	SAN. MH. CAST. ELEV. INV. ELEV.
TIE TO NEAREST STREET	SAN. CONN. SIZE, LOC. DEPTH
SUBLOT NO. PARCEL NO.	STORM MH. CAST. ELEV. INV. ELEV.
SURROUNDING OWNERS	PAV'T TYPE GRADE CURBS
BLDG. DIMENSIONS FIN. GR.	GAS LINE LOC. SIZE PRESSURE
BLDG. TIES FL'R. GRADES	SEPTIC TANK LOCATION & DUPLICATION AREA
APRON TYPE WIDTH THICKNESS	WELL LOCATION
SIDEWALK TYPE WIDTH THICKNESS	ISOLATION RADIUS FROM WELL
CULVERT TYPE DIA., LENGTH	
ROCK OUTCROPPINGS	



REVISIONS			PLAN PREPARED BY:		
NO.	DATE	BY	BABCOCK • JONES & ASSOCIATES, INC.		
1			PAINESVILLE, OHIO		
2			DRAWN BY	SCALE	PHONE NO.
3			<u>HT</u>	1" = 40'	357-1811
4			CHK'D.	DATE	DRAWING NO.
5			<u>HT</u>	9/28/01	01-178
			CREW CHIEF	APP'D.	
			<u>CB</u>	<u>HT</u>	

"AS BUILT" CERTIFICATION

I, HEREBY CERTIFY THAT THE CIRCLED GRADES ARE EXISTING FINISH GRADES CHECKED IN THE FIELD ON _____, 19____ AND ARE CORRECT TO THE BEST OF MY KNOWLEDGE AND BELIEF.

REGISTERED SURVEYOR _____ REG. NO. _____

MADISON AVENUE-60'

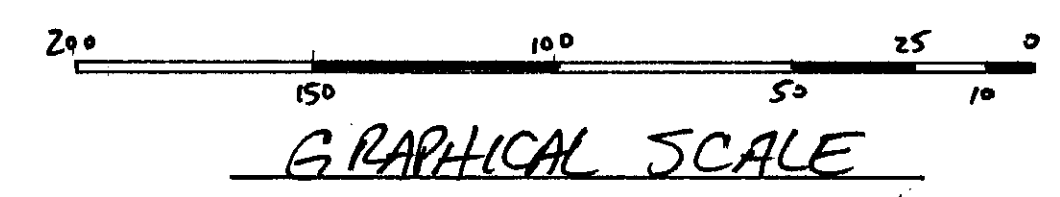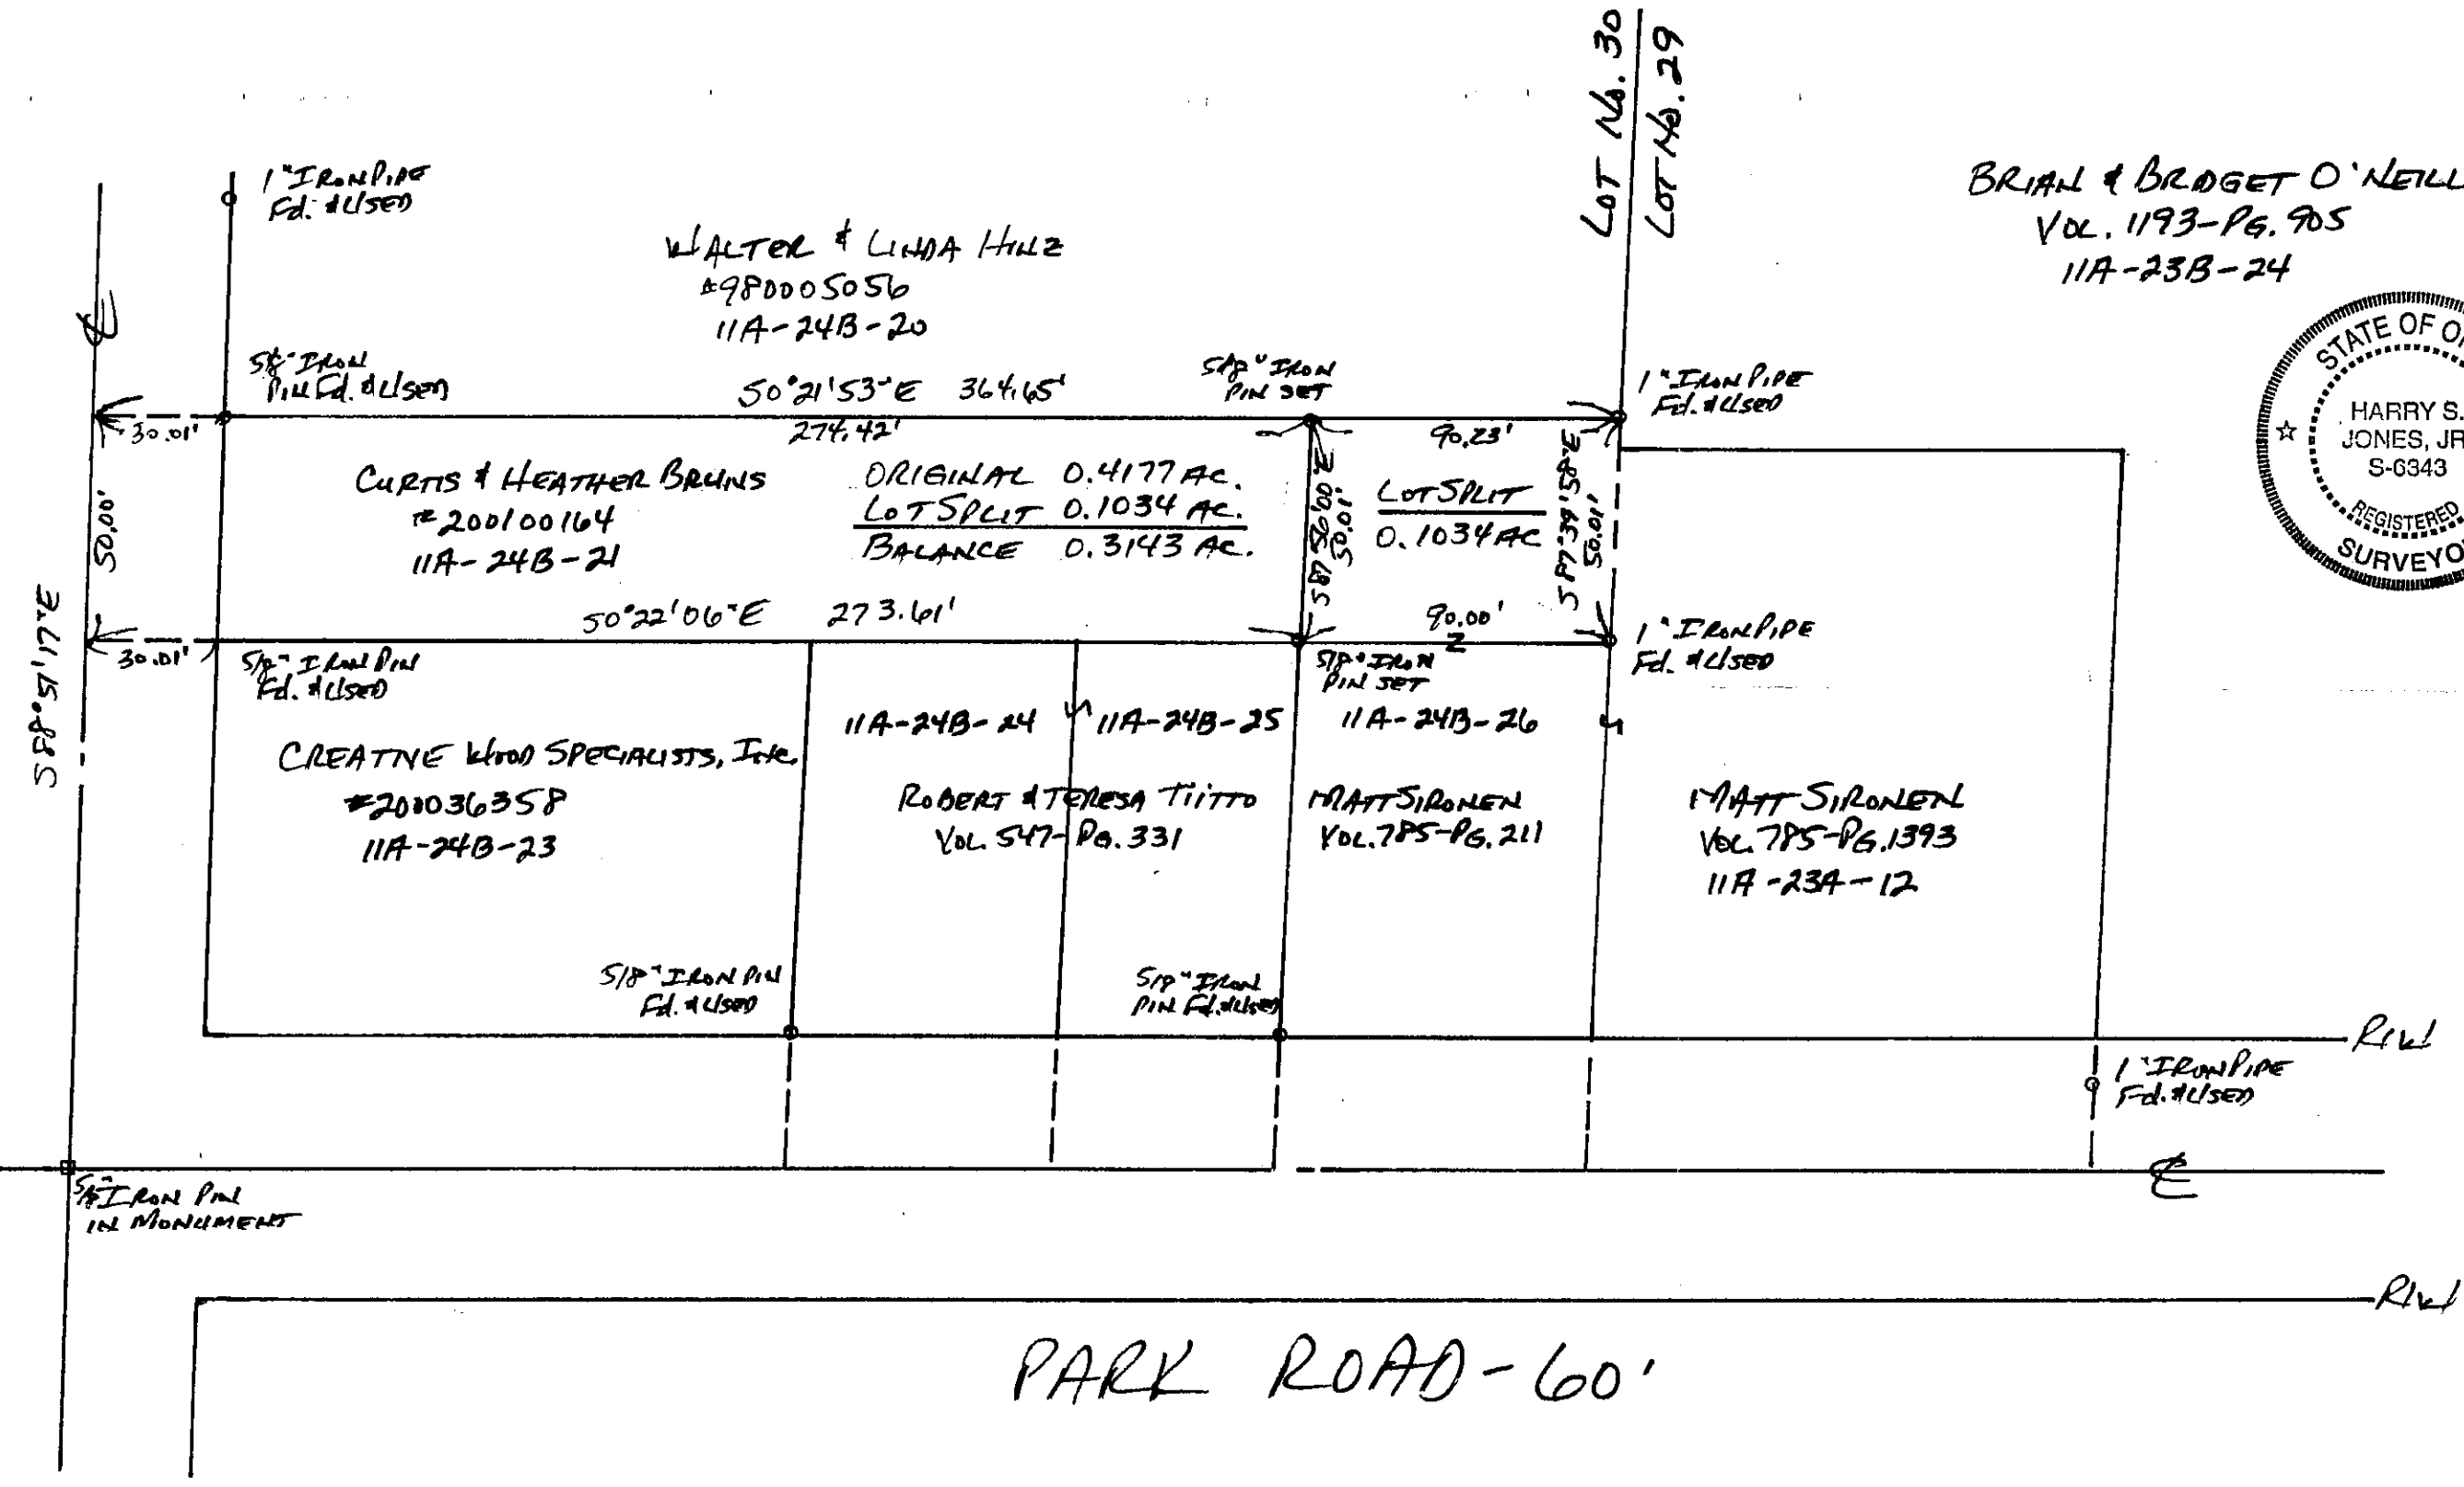

9c-94c-111