


NOTE: ALL IRON PINS SET ARE
5/8" X 30" AND ARE CAPPED
BABCOCK JONES & ASSOC.

PAINESVILLE TWP. LOCAL SCHOOL DIST.
VOL. 388 - PG. 302
11B-32-1

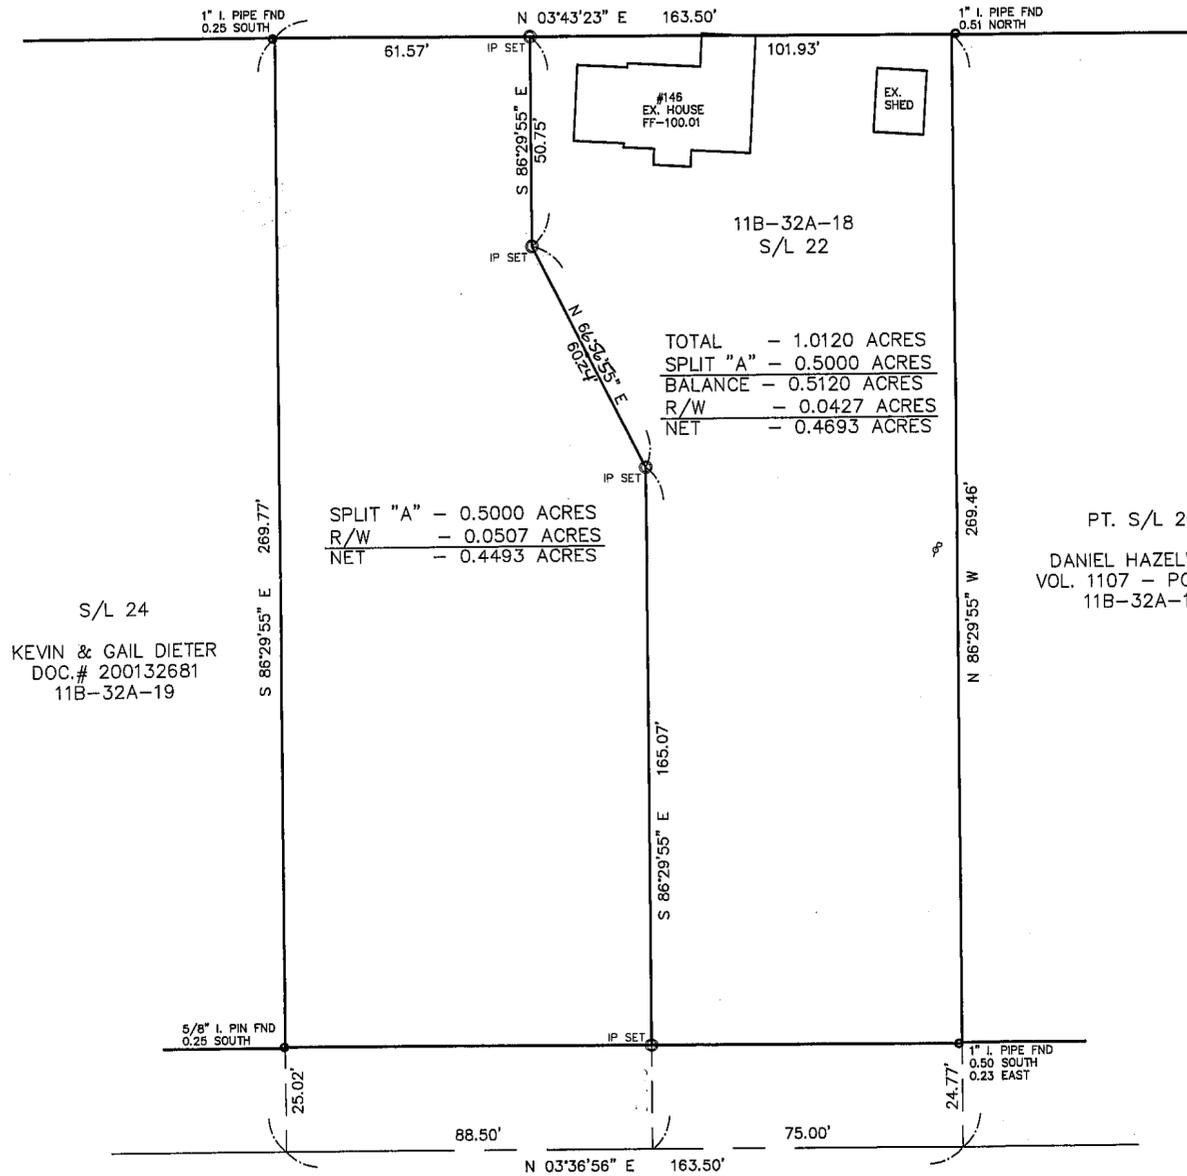

S/L 24
KEVIN & GAIL DIETER
DOC.# 200132681
11B-32A-19

TOTAL - 1.0120 ACRES
SPLIT "A" - 0.5000 ACRES
BALANCE - 0.5120 ACRES
R/W - 0.0427 ACRES
NET - 0.4693 ACRES

SPLIT "A" - 0.5000 ACRES
R/W - 0.0507 ACRES
NET - 0.4493 ACRES

PT. S/L 20
DANIEL HAZELWOOD
VOL. 1107 - PG. 1180
11B-32A-17

FRUITLAND AVENUE - 50'

BEARINGS ARE BASED UPON THE CENTERLINE OF FRUITLAND AVENUE
NORTH 03°36'56" EAST AND ARE USED TO DESCRIBE ANGLES ONLY.

PLAT OF SURVEY

PAINESVILLE TWP. LAKE COUNTY, OHIO

for: TARI & FABIAN MEDVEC

CLIENT OWNER
ADDRESS STREET CITY ZIP

FRUITLAND ACRES
SUBDIVISION E-73 NAME TRACT STREET
VOL.-PG. FRUITLAND AVE. LOT 11B-32A-18
22 SUBLOT NO. STREET VOL.-PG. PERM. PARCEL NO.

LEGEND

SANITARY MANHOLE --- ○ --- EXIST. ELEV. → 100.0 PROP. ELEV. 100.0

STORM MANHOLE --- ● --- AS BUILT ELEVATION

INLET OR CATCH BASIN --- ■ --- INDICATES DIRECTION OF SURFACE DRAINAGE

HYDRANT --- ⊕ ---

EXISTING CONTOURS --- - - - -

PROPOSED CONTOURS --- ————

REMARKS

ALL BOUNDARY DATA SHOWN WAS OBTAINED FROM (DEEDS, RECORDED SUBDIVISION PLAT OR OTHER PUBLIC RECORDS)

LOCATIONS AS SHOWN OF ADJACENT WELLS AND SEPTIC TANKS OBTAINED FROM LAKE COUNTY HEALTH DEPARTMENT

DESIGN CERTIFICATION

THIS PLAT WAS PREPARED BY ME, AND IS CORRECT TO THE BEST OF MY KNOWLEDGE AND BELIEF.

NAME: [Signature] SURVEYOR REGISTRATION NO. #6343

CHECK LIST

NO. OF BEDROOMS	WATER MAIN SIZE, LOCATION
DIMENSIONS	SAN. SEWER SIZE & GR. LOC.
BEARINGS	SAN. MH. CAST. ELEV. INV. ELEV.
TIE TO NEAREST STREET	SAN. CONN. SIZE, LOC. DEPTH
SUBLOT NO. PARCEL NO.	STORM SEWER SIZE & GR. LOC.
SURROUNDING OWNERS	STORM MH. CAST ELEV. INV. ELEV.
BLDG. DIMENSIONS FIN GR.	PAV'T TYPE GRADE CURBS
BLDG. TIES FL'R. GRADES	GAS LINE LOC. SIZE PRESSURE
APRON TYPE WIDTH THICKNESS	SEPTIC TANK LOCATION & DUPLICATION AREA
SIDEWALK TYPE WIDTH THICKNESS	WELL LOCATION
CULVERT TYPE DIA., LENGTH	ISOLATION RADIUS FROM WELL
ROCK OUTCROPPINGS	


REVISIONS			PLAN PREPARED BY:	
NO.	DATE	BY	BABCOCK JONES & ASSOCIATES, INC.	
1	4/4/03	B.P.	PAINESVILLE, OHIO	
2	5/2/03	HJ		
3			DRAWN BY N.S.	SCALE 1" = 30'
4			CHK'D. H.J.	DATE 2/13/03
5			CREW CHIEF EWH	APP'D H.J.
			PHONE NO. 440-357-1811	DRAWING NO. 03-021

"AS BUILT" CERTIFICATION

I, HEREBY CERTIFY THAT THE CIRCLED GRADES ARE EXISTING FINISH GRADES CHECKED IN THE FIELD ON _____, 20____ AND ARE CORRECT TO THE BEST OF MY KNOWLEDGE AND BELIEF.

REGISTERED SURVEYOR REG. NO.

Name: [Signature] Date: 4/4/03

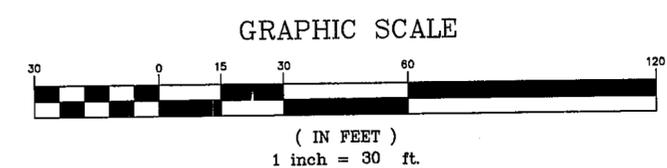

11B-32A-18