


MAP OF SURVEY
FOR

HOLLY & ALBERT STOLTZ

KNOWN AS BEING PART OF ORIGINAL PAINESVILLE
TOWNSHIP LOT No. 11, TRACT 1 IN RANGE 8, TOWNSHIP 11
OF THE CONNECTICUT WESTERN RESERVE

TOWNSHIP OF PAINESVILLE
COUNTY OF LAKE - STATE OF OHIO

BOWHALL ROAD 50'

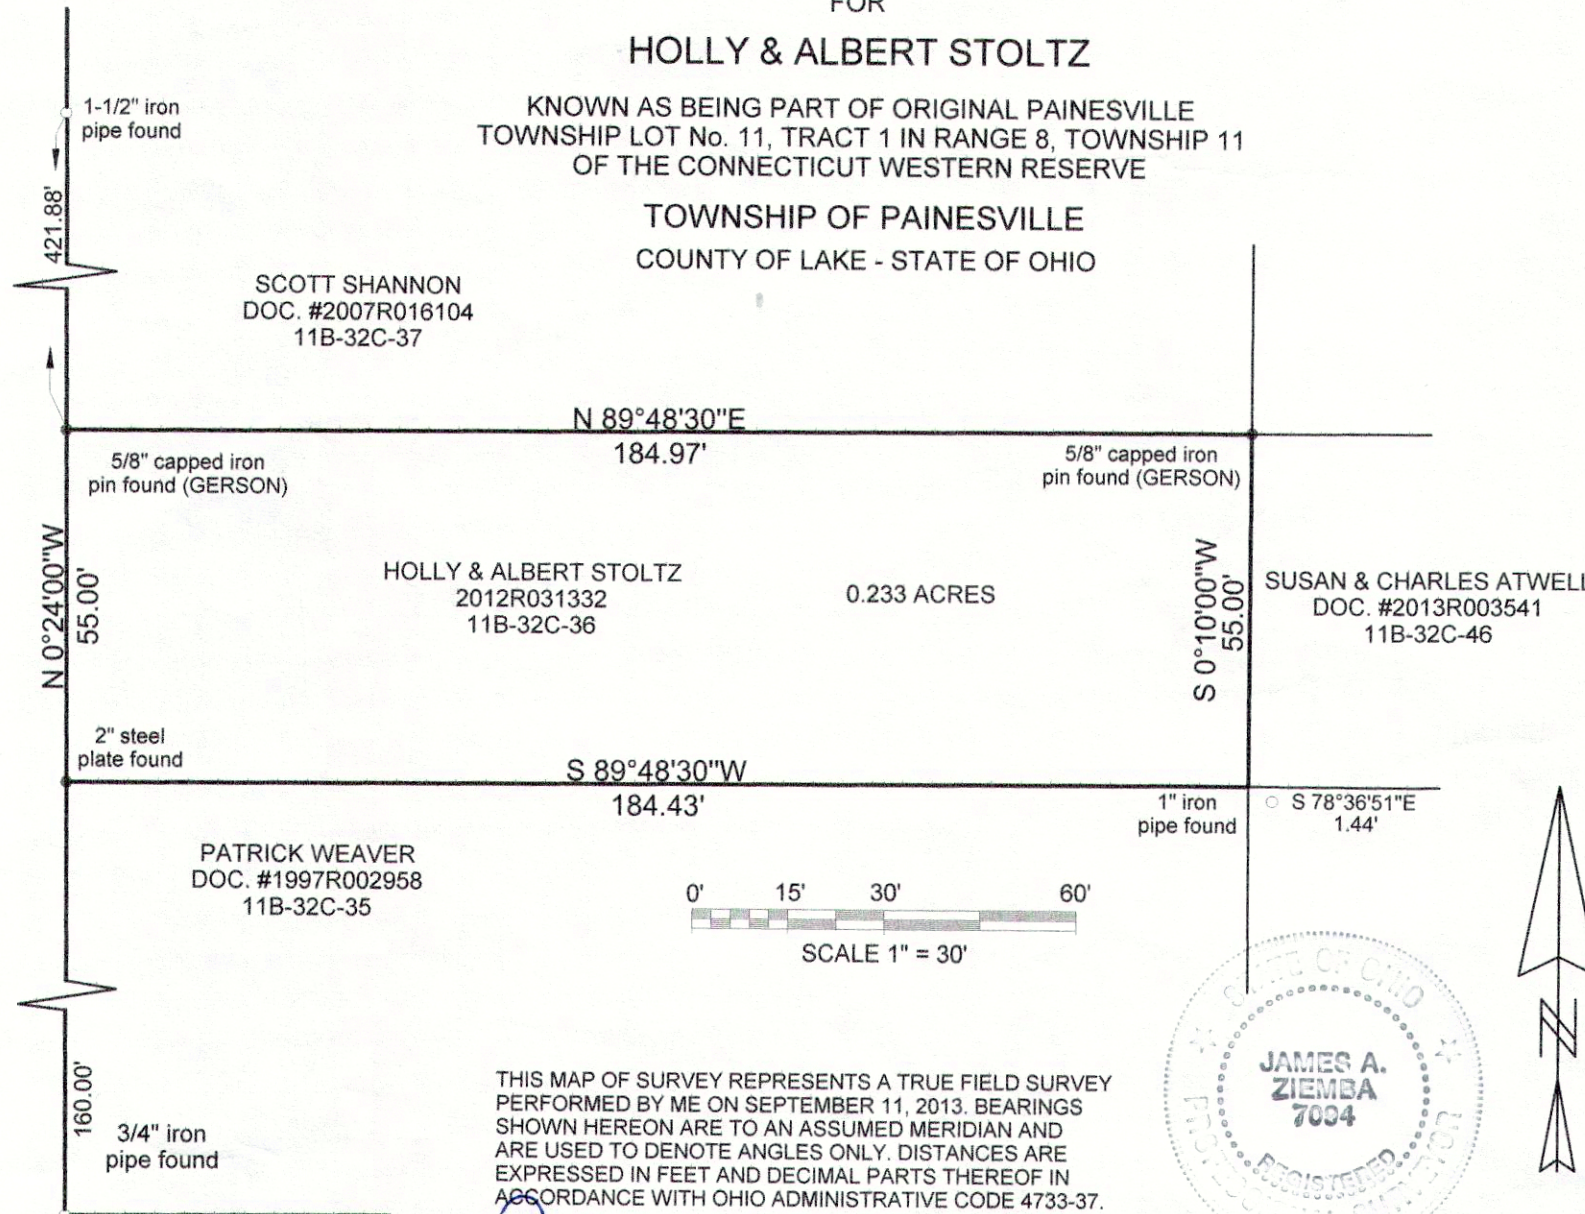

THIS MAP OF SURVEY REPRESENTS A TRUE FIELD SURVEY PERFORMED BY ME ON SEPTEMBER 11, 2013. BEARINGS SHOWN HEREON ARE TO AN ASSUMED MERIDIAN AND ARE USED TO DENOTE ANGLES ONLY. DISTANCES ARE EXPRESSED IN FEET AND DECIMAL PARTS THEREOF IN ACCORDANCE WITH OHIO ADMINISTRATIVE CODE 4733-37.

James A. Ziemba
9-13-2013
JAMES A. ZIEMBA PROFESSIONAL SURVEYOR #7094



ARBOR LANE 50'

BENCHMARK SURVEY COMPANY
5964 SOUTH RIDGE ROAD
MADISON, OHIO 44057
440-428-8599
SEPTEMBER 11, 2013