


GREGORY STROPKEY
VOL. 798 - PG. 729
11B-33-5

ORIGINAL - 0.974 AC.
LOT SPLIT + D.O.M. AC.
TOTAL - 0.985 AC.


ORIGINAL - 2.510 AC.
LOT SPLIT - 0.011 AC.
BALANCE - 2.499 AC.

NOTE: ALL IRON PINS SET ARE
5/8" X 30" AND ARE CAPPED
BARCOCK, JONES & ASSOC.

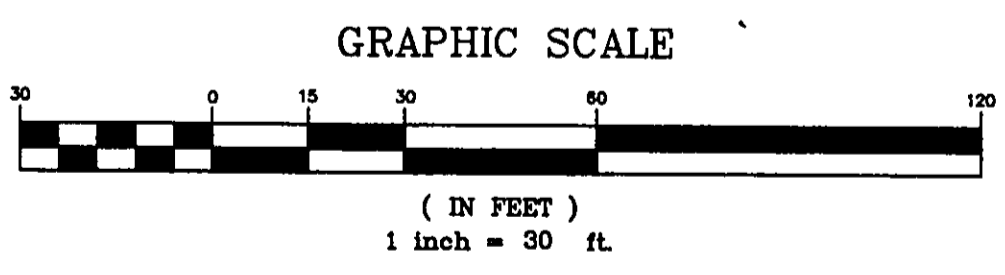

Bearings are based upon the centerline of Park Road being South 1°30'40" West
and are used to describe angles only.

EXISTING UTILITIES NOTE:
THE SIZE AND LOCATION, BOTH HORIZONTAL AND VERTICAL
OF THE UNDERGROUND UTILITIES SHOWN HEREON, HAVE BEEN
OBTAINED BY A SEARCH OF AVAILABLE RECORDS.
VERIFICATION BY FIELD OBSERVATION HAS BEEN CONDUCTED
WHERE PRACTICAL, HOWEVER, BARCOCK, JONES AND ASSOCIATES
INC. DOES NOT GUARANTEE THE COMPLETENESS NOR ACCURACY
THEREOF.

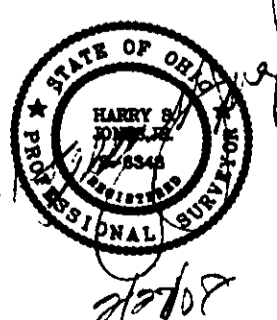

REV. NO.	DESCRIPTION	DATE	BY	CHK'D
1	Revised per Lake County Engineer	2-26-07	BJ	BJ
2	" " " " " "	2-27-08	BJ	BJ

bj **BARCOCK, JONES AND ASSOCIATES, INC**
CIVIL ENGINEERS - SURVEYORS - LAND PLANNERS
PAINESVILLE OHIO 44077

DATE	2/20/08
DESIGN BY	H.J.
DRAWN BY	B.P.
APPROVED BY	H.J.
CREW CHIEF	W.B.

PLAT OF SURVEY
FOR
MARY RICKETTS
728 PARK ROAD (P.P.# 11B-33B-19)
PAINESVILLE TOWNSHIP LAKE COUNTY STATE OF OHIO

SCALE	1"=30'
JOB NO	08-008-S
SHEET	OF
1	1