
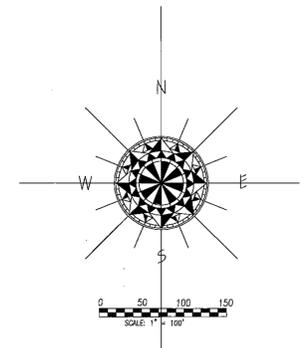


- LEGEND**
- HYDRANT
  - MANHOLE
  - UTILITY POLE
  - LIGHT POLE
  - TREE
  - INLET
  - SURVEYOR'S MONUMENT
  - STATION SIGN
  - LUMINARE
  - TRAFFIC SIGNAL
  - PROP. ELE. OR EX. ELE.
  - DRAINAGE PATTERN
  - IP MONUMENT SET 5/8" X 3/4" W/ YELLOW CAP
  - GAS VALVE
  - WATER VALVE
  - TIRE BUMPER
  - MONITORING WELL

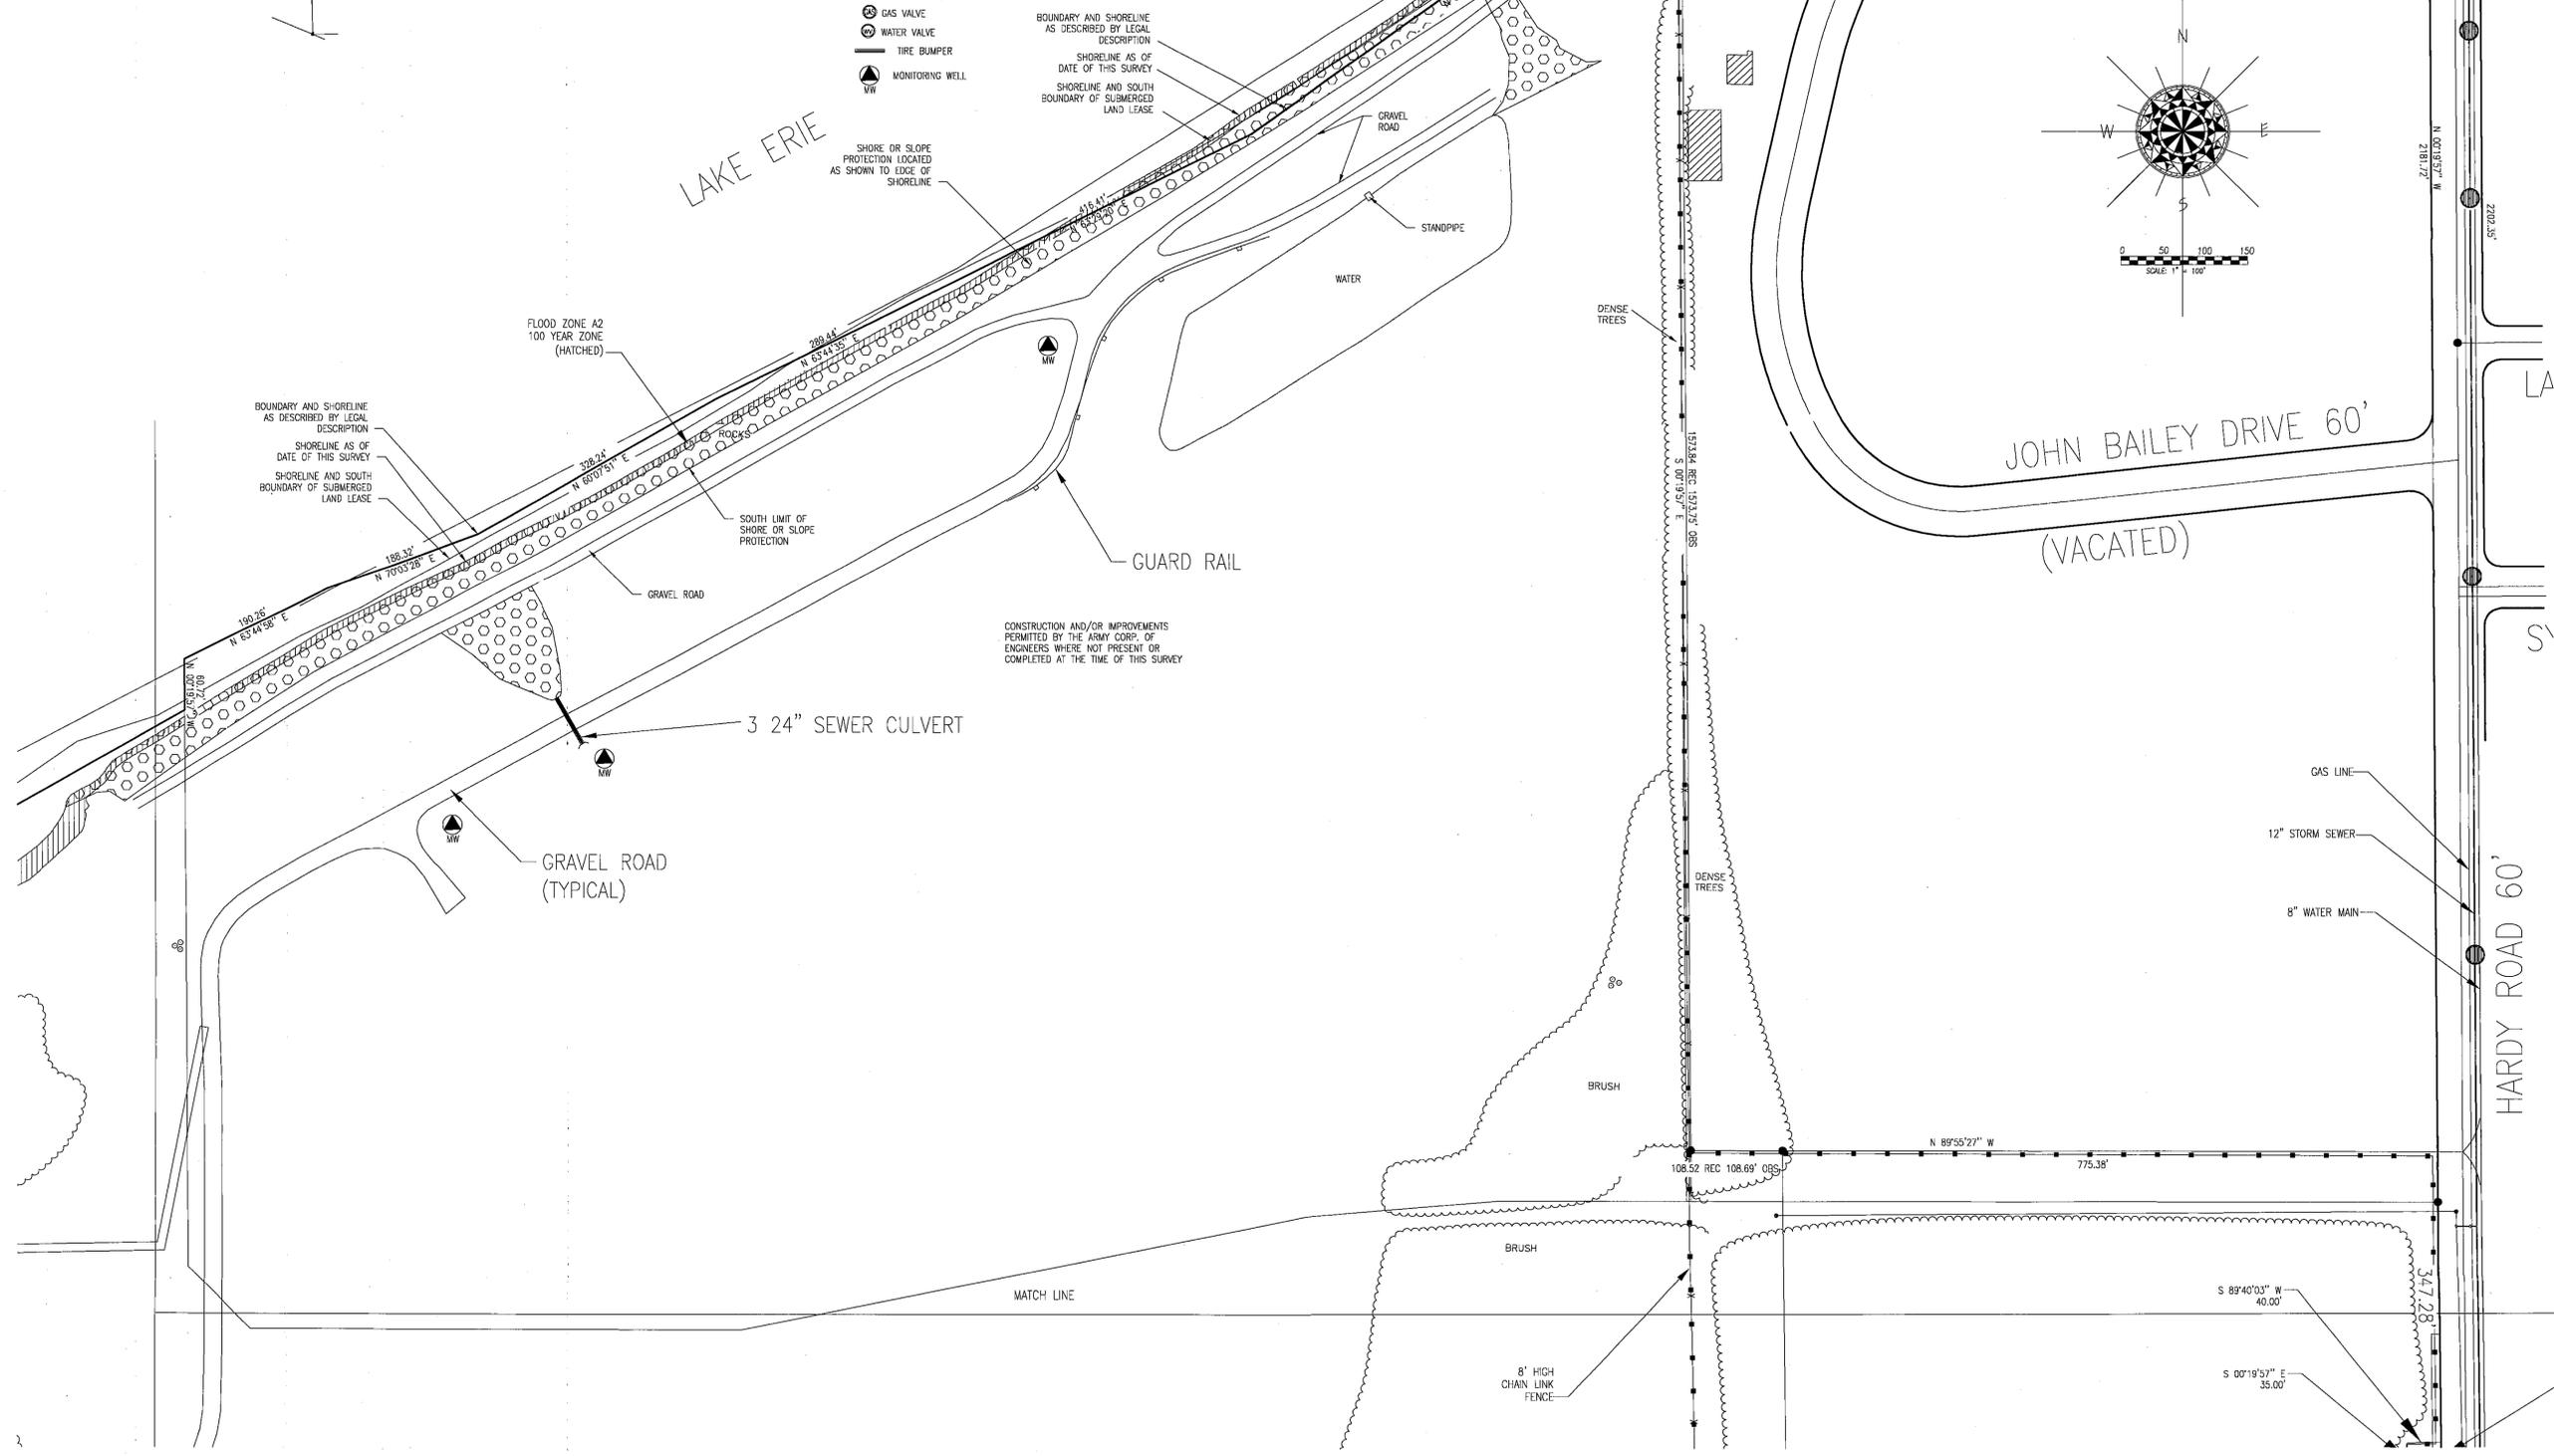

**REVISIONS**

Revision 2	9-29-01	Correct LEG Dimension
		Correct Roadway (North & Park) Locations

PREPARED BY:  
**CUYAHOGA ENGINEERING & SURVEYING SERVICES**  
 ENVIRONMENTAL, CIVIL, STRUCTURAL CONSULTING ENGINEERS & SURVEYORS  
 1280 S.O.W. CENTER ROAD, SUITE 233, WATFELD HEIGHTS, OHIO 44124  
 PHONE: (440) 442-2888 FAX: (440) 742-8887

ALTA/ACSM LAND TITLE SURVEY  
 NORTH PARK ASH FACILITY, PAINESVILLE, OHIO  
 BOUNDARY SURVEY AND EASEMENTS



Job Number: 010831-03  
 Folder Number: North Park Ash  
 Drawing Name: NORTH-PK.DWG  
 Date: September 14, 2001