



# LOT SPLIT AND COMBINATION OF LANDS

ALL THAT CERTAIN LANDS SITUATE IN LOT 12, TRACT 4, IN THE TOWNSHIP OF PAINESVILLE, TOWNSHIP NUMBER 11 NORTH, RANGE VIII WEST, IN THE CONNECTICUT WESTERN RESERVE SURVEY, COUNTY OF LAKE, STATE OF OHIO. A LOT SPLIT OF THE LANDS TO ECUMENICAL SHELTER NETWORK OF LAKE COUNTY AS RECORDED IN DOCUMENT NUMBER 2003R017855 (PPN 11B-061D-003) COMBINED WITH THE LANDS TO MQSW AQUISITION COMPANY, AS RECORDED IN DEED VOLUME 768, PAGE 283 (PPN 11B-061D-001 & 11B-061-002) IN THE OFFICE OF THE COUNTY RECORDER.

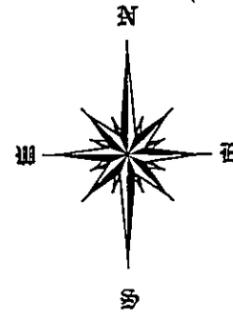

BASIS OF BEARINGS ARE TO AN ASSUMED MERIDIAN ALONG THE CENTERLINE OF FREEDOM ROAD NORTH 88°-36'-14" EAST

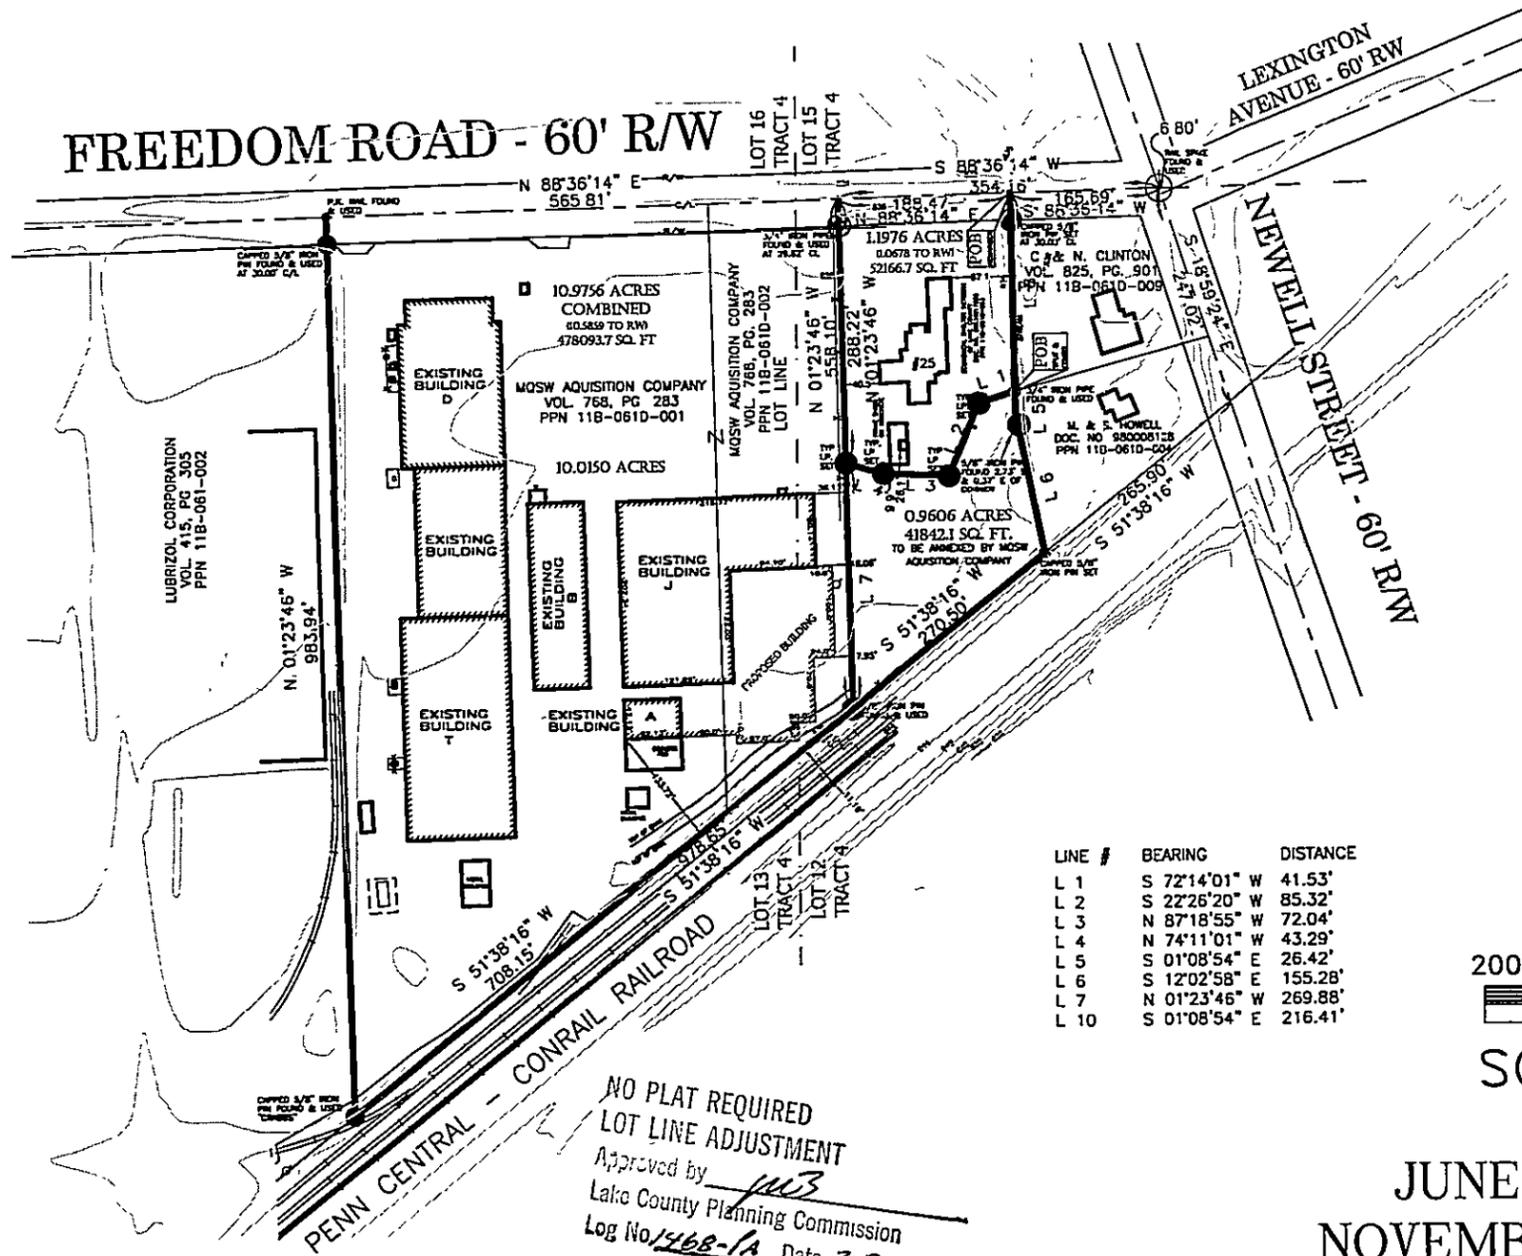


## LEGEND

These standard symbols will be found in the drawing.

- 5/8" IRON PIN FOUND/SET
- ⊙ IRON PIPE FOUND
- CALC CALCULATED
- MEAS MEASURED
- OBS OBSERVED
- DEED DEED RECITED

ALL IRON PINS SET ARE 5/8" X 30" REBAR WITH CAP "CRABBS 7245".

THIS SURVEY WAS PERFORMED TO AN ACCURACY OF 1/4" PER FOOT NORTH IN THE 2003 OHIO ADMINISTRATIVE CODE 4733-37.

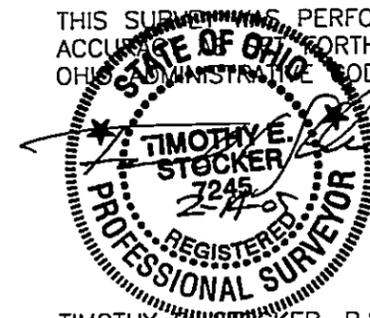

TIMOTHY E. STOCKER, P.S. 7245

LINE #	BEARING	DISTANCE
L 1	S 72°14'01" W	41.53'
L 2	S 22°26'20" W	85.32'
L 3	N 87°18'55" W	72.04'
L 4	N 74°11'01" W	43.29'
L 5	S 01°08'54" E	26.42'
L 6	S 12°02'58" E	155.28'
L 7	N 01°23'46" W	269.88'
L 10	S 01°08'54" E	216.41'



SCALE: 1" = 200'

NO PLAT REQUIRED  
LOT LINE ADJUSTMENT  
Approved by *[Signature]*  
Lake County Planning Commission  
Log No. 1468-1A Date 3.2.05

JUNE 28, 2004  
NOVEMBER 19, 2004

CHANGED LOCATION OF SHED FEBRUARY 11, 2005

PREPARED FOR: ECUMENICAL SHELTER NETWORK OF LAKE COUNTY MQSW AQUISITION COMPANY		PROJECT NAME: LOT SPLIT OF LANDS AND COMBINATION OF LANDS
PROJECT ADDRESS: FREEDOM RD PAINESVILLE, OHIO LAKE COUNTY	JOB NUMBER: 3595	CHK. T. STOCKER DRN. S. LOVEJOY PAGE 1 OF 1
<b>CSS</b> CRABBS' SURVEYING SERVICE 10 WEST ERIE STREET, SUITE 101 PAINESVILLE, OHIO 44077 1-800-488-3968		