

LEGEND

- ips Iron Pin Set (I.D. SCHWARTZ 7193)
- I.Pin Iron Pin
- I.Pipe Iron Pipe
- Mon. Monument
- Fnd. Found
- D. Deed
- R/Rec Record
- M/Msd Measured
- O/Obs Observed
- C/Calc Calculated
- U. Used
- D.R. Deed Record
- O.R. Official Record
- GV Gas Valve
- WV Water Valve
- LP Power/Light Pole

GRAPHIC SCALE




(IN FEET)
1 inch = 50 ft.
MAY 29, 2007

PLAT OF SURVEY

For DOROTHY A. ANDREWS TRUSTEE

SITUATED IN THE VILLAGE OF GRAND RIVER, COUNTY OF LAKE AND THE STATE OF OHIO AND KNOWN AS BEING LOTS 1, 2 AND PART OF LOT 3, BLOCK NUMBER 101, AND PART OF BLOCK NUMBER 100 IN G.E. MEIGS RESURVEY OF A PART OF ORIGINAL PAINESVILLE TOWNSHIP LOTS NUMBERS 19,20 AND 21, TRACT 4 AS SHOWN BY THE RECORDED PLAT OF SAID RESURVEY IN PORTFOLIO A OF PLATS, PAGE 37 OF LAKE COUNTY RECORDS, ALSO BEING KNOWN AS A PART OF ALLEYS VACATED BY PLAT RECORDED IN VOLUME L, PAGE 73 OF LAKE COUNTY RECORDS.

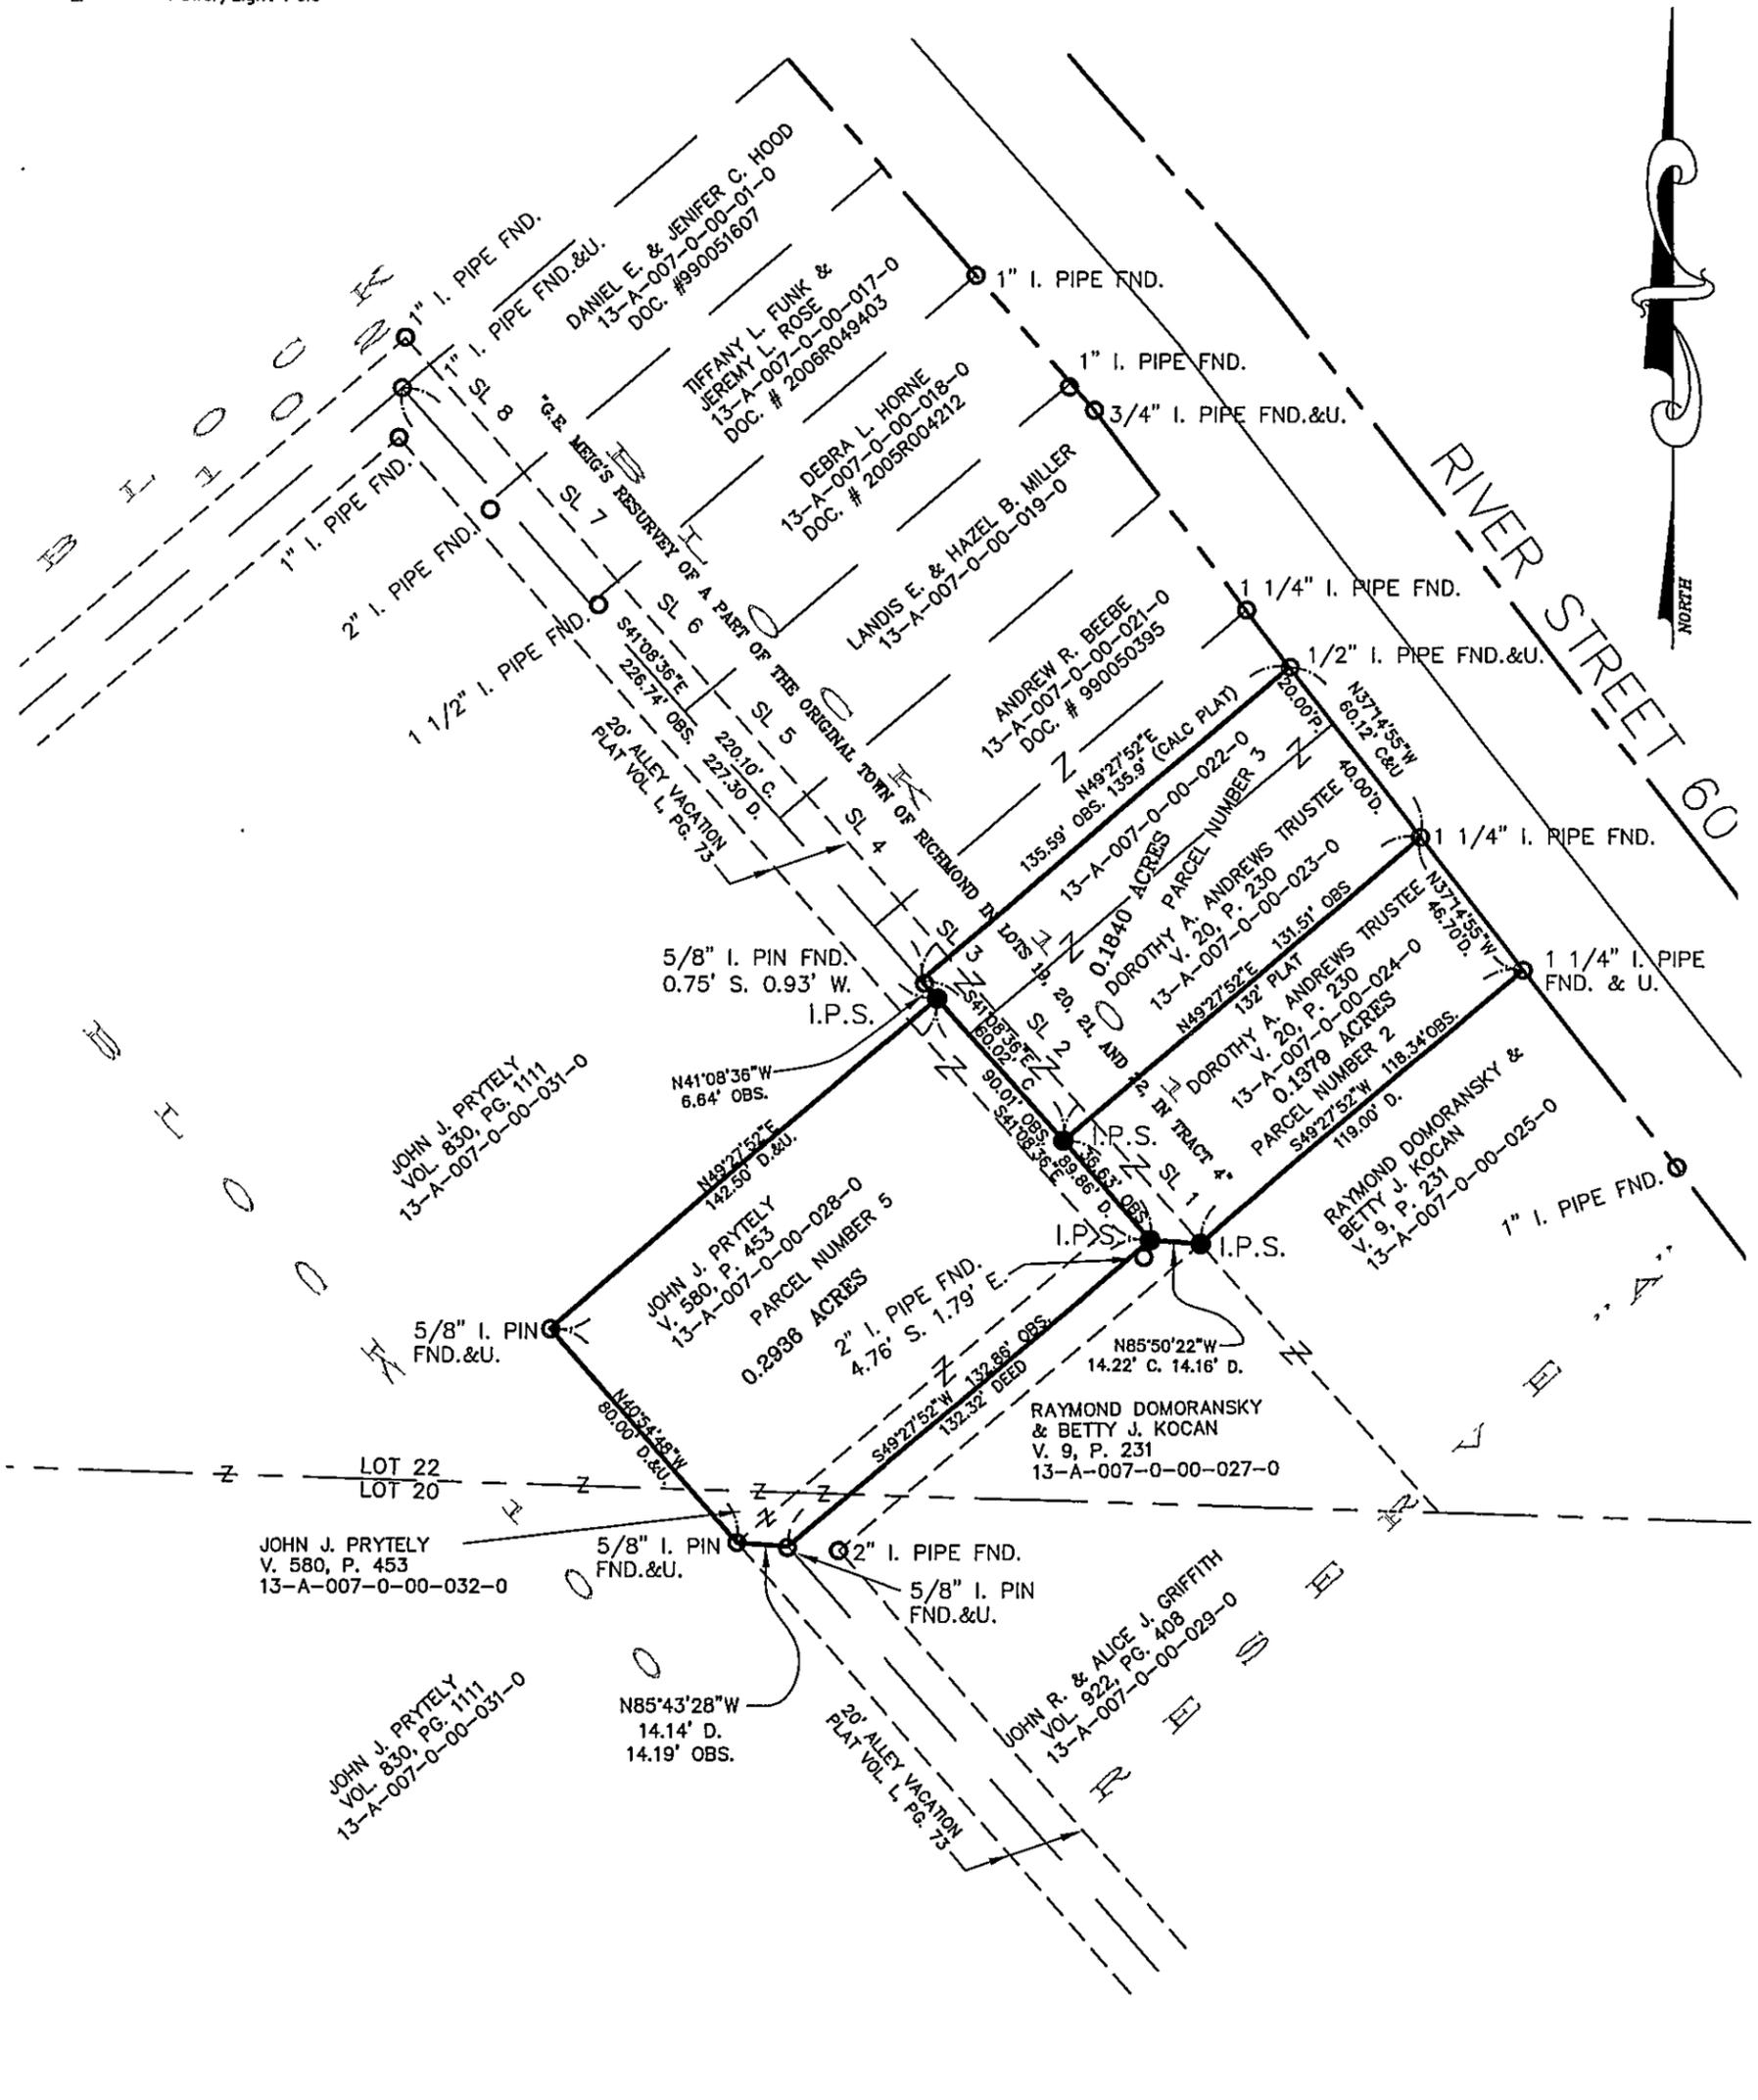

I HEREBY CERTIFY THAT THIS PLAT WAS PREPARED FROM A FIELD SURVEY MADE UNDER MY DIRECT SUPERVISION. MONUMENTS WERE FOUND OR SET AS INDICATED. DIMENSIONS ARE EXPRESSED IN FEET AND DECIMAL PARTS THEREOF. BEARINGS REFER TO AN ASSUMED MERIDIAN AND ARE INTENDED TO INDICATE ANGLES ONLY. ALL OF WHICH ARE CORRECT TO THE BEST OF MY KNOWLEDGE AND BELIEF. THIS PLAT WAS PREPARED IN ACCORDANCE WITH THE PROVISIONS OF CHAPTER 4733-37 OF THE OHIO ADMINISTRATIVE CODE.

Rudy E. Schwartz 5.29.07
RUDY SCHWARTZ, P.S. #7193 Date



PREPARED FOR:
SCHRAFF & KING CO., L.P.A.
4230 STATE ROUTE 306, SUITE 310
WILLOUGHBY, OHIO 44094

PREPARED BY:
SCHWARTZ LAND SURVEYING INC.
RUDY E. SCHWARTZ
PROFESSIONAL SURVEYOR
12121 KINSMAN ROAD
NEWBURY, OHIO 44065
440-564-8174 Fax: 440-564-8285