



RESURVEY OF LANDS

ALL THAT CERTAIN LANDS SITUATE IN LOT 29, KERR SURVEY, IN THE CITY OF PAINESVILLE, TOWNSHIP NUMBER 11 NORTH, RANGE VIII WEST, IN THE CONNECTICUT WESTERN RESERVE SURVEY, COUNTY OF LAKE, STATE OF OHIO.
 A RESURVEY OF THE LANDS TO ROSA AND LUSI SANDOVAL AS RECORDED IN DOCUMENT # 2002R041982 IN THE OFFICE OF THE COUNTY RECORDER.
 PPN 15A-013-0-00-021-0 & PPN 15A-013-0-00-022-0

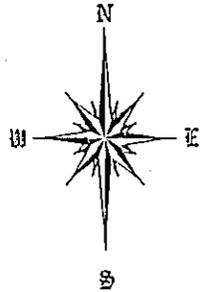


LEGEND	
●	IRON PIN FOUND/SET
⊙	IRON PIPE
○	DRILL HOLE
CALC	CALCULATED
MEAS	MEASURED
OBS	OBSERVED
DEED	DEED RECITED


BASIS OF BEARINGS ARE TO AN ASSUMED MERIDIAN ALONG THE SOUTH LINE OF CANFIELD DRIVE NORTH 50°-30'-00" EAST

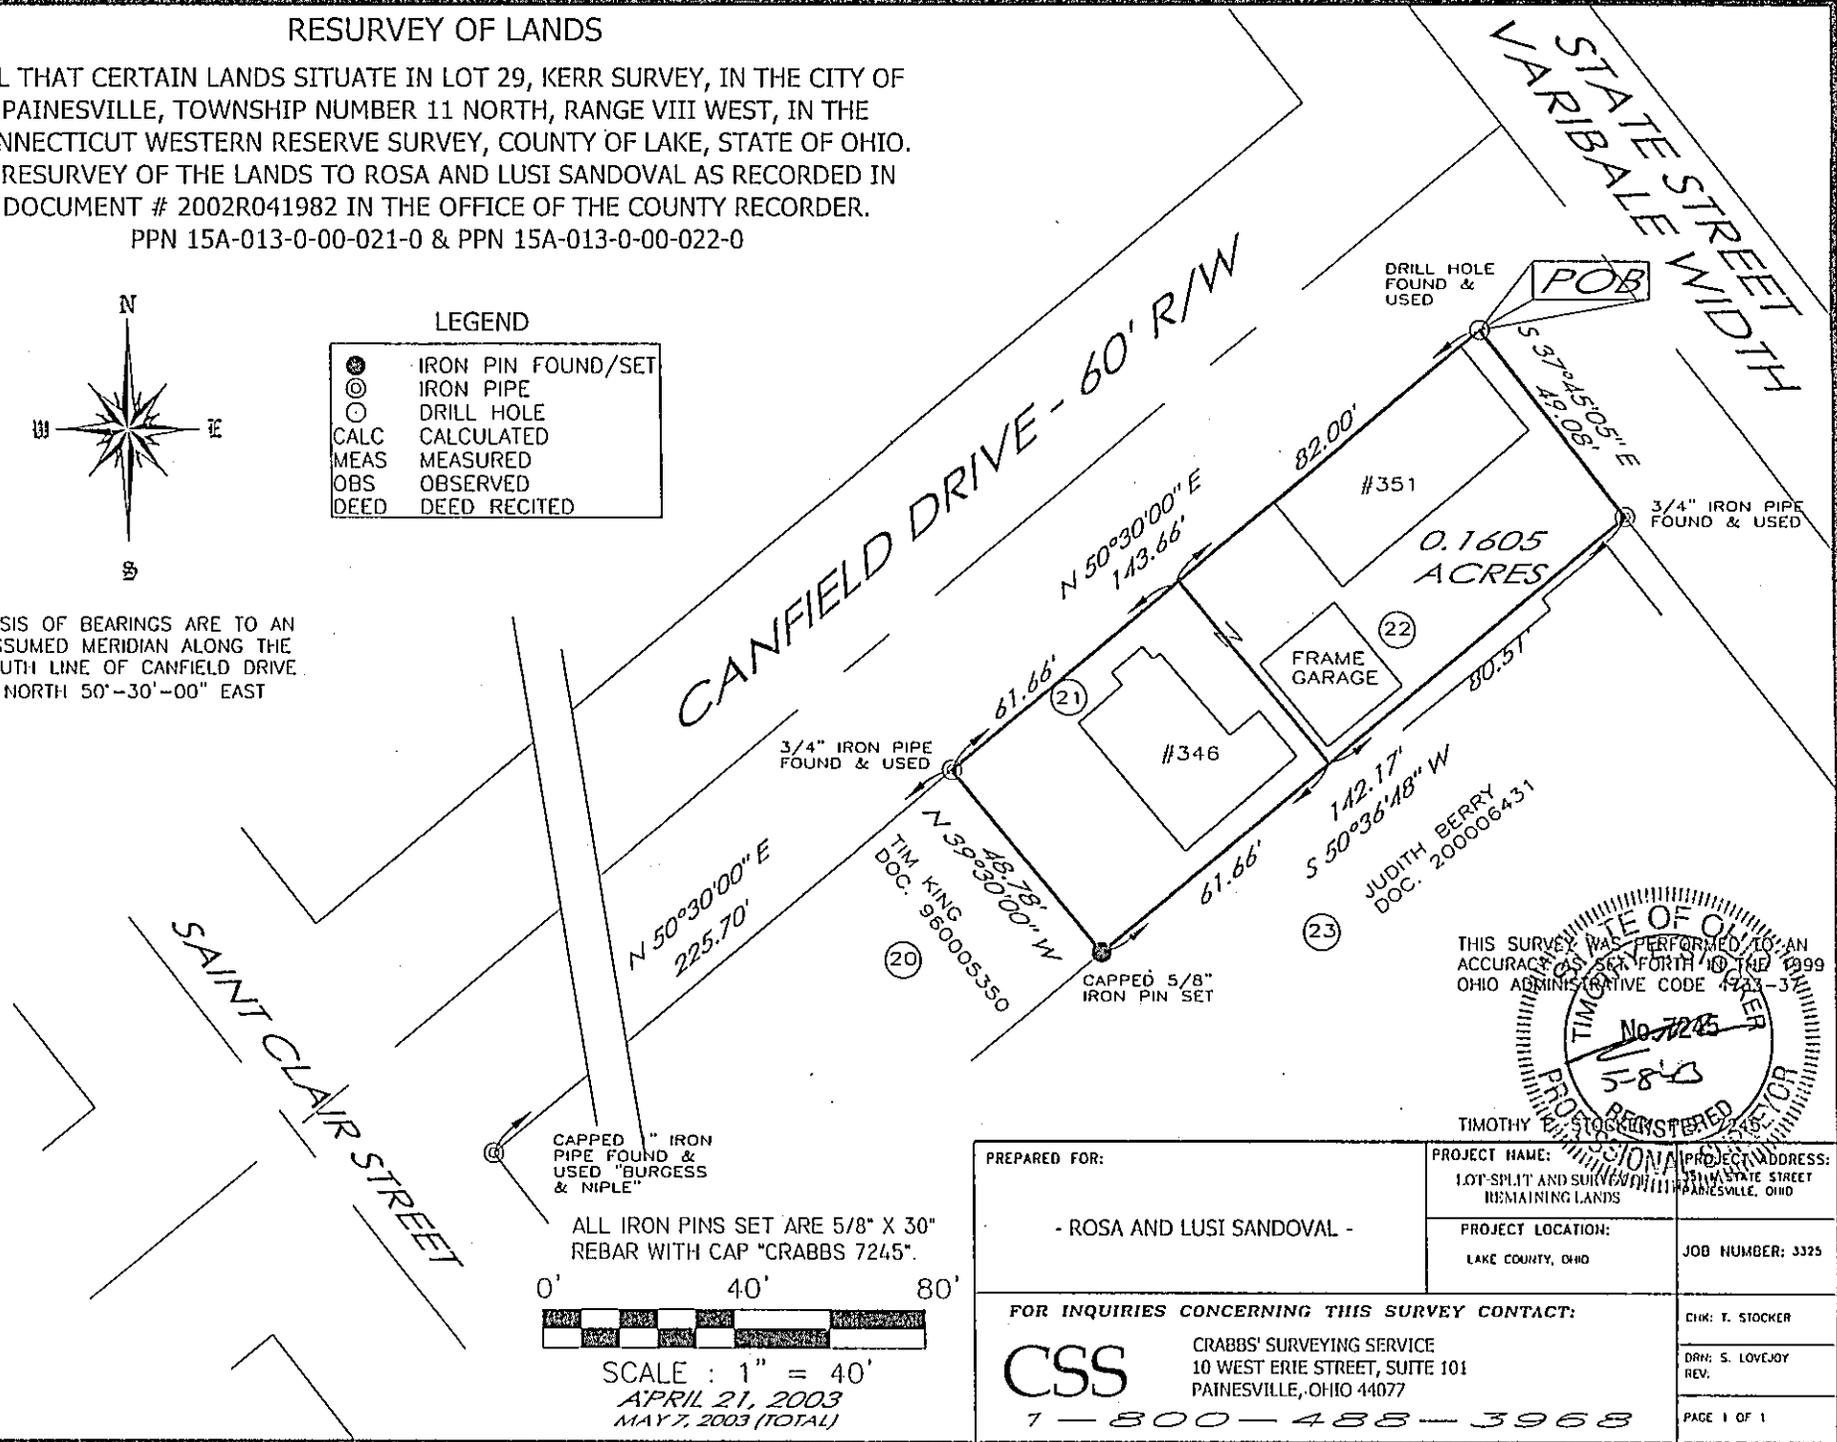

THIS SURVEY WAS PERFORMED TO AN ACCURACY OF SIX FEET TO THE 1999 OHIO ADMINISTRATIVE CODE 4723-3

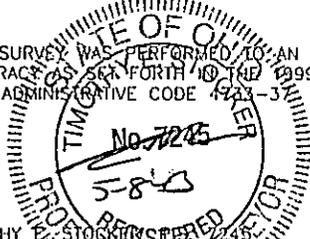

ALL IRON PINS SET ARE 5/8" X 30" REBAR WITH CAP "CRABBS 7245".

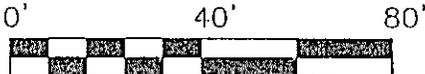

SCALE : 1" = 40'
 APRIL 21, 2003
 MAY 7, 2003 (TOTAL)

PREPARED FOR: - ROSA AND LUSI SANDOVAL -	PROJECT NAME: LOT SPLIT AND SURVEY OF REMAINING LANDS	PROJECT ADDRESS: 1111 STATE STREET PAINESVILLE, OHIO
FOR INQUIRIES CONCERNING THIS SURVEY CONTACT: CSS 1-800-488-3968	PROJECT LOCATION: LAKE COUNTY, OHIO	JOB NUMBER: 3325
CRABBS' SURVEYING SERVICE 10 WEST ERIE STREET, SUITE 101 PAINESVILLE, OHIO 44077	CHK: T. STOCKER	DRN: S. LOVEJOY REV:
		PAGE 1 OF 1