


RESURVEY OF LANDS

ALL THAT CERTAIN LANDS SITUATE IN LOT 12, TRACT 2, CITY OF PAINESVILLE, TOWNSHIP NUMBER 11 NORTH, RANGE VIII WEST, IN THE CONNECTICUT WESTERN RESERVE SURVEY, COUNTY OF LAKE, STATE OF OHIO. A RESURVEY OF THE LANDS TO DEUTSCHE BANK NATIONAL TRUST COMPANY, AS RECORDED IN DEED VOLUME DOCUMENT NUMBER 2004R059626 (PPN 15-B-007-0-00-016-00) IN THE OFFICE OF THE COUNTY RECORDER.

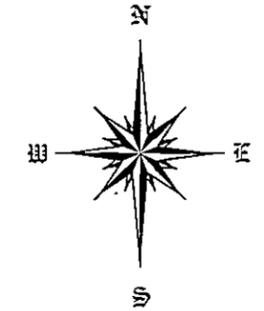

BASIS OF BEARINGS ARE TO AN ASSUMED MERIDIAN ALONG THE CENTERLINE OF EAST WALNUT STREET NORTH 62°-30'-00" EAST


REFERENCES

-DEEDS OF RECORD

LEGEND


- 5/8" IRON PIN FOUND/SET
- ⊙ IRON PIPE
- STONE MONUMENT
- ⊠ MONUMENT BOX
- ⊕ P.K. NAIL FOUND/SET
- DRILL HOLE FOUND
- CALC CALCULATED
- MEAS MEASURED
- OBS OBSERVED
- DEED DEED RECITED
- PLAT PLAT RECITED

THIS SURVEY WAS PERFORMED TO AN ACCURACY AS SET FORTH IN THE 2003 OHIO ADMINISTRATIVE CODE 4733-37.

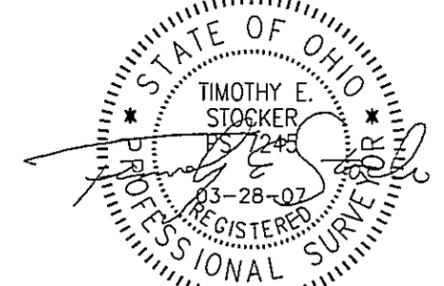

TIMOTHY E. STOCKER, P.S. 7245

PREPARED FOR: - DEUTSCHE BANK NATIONAL TRUST COMPANY -	PROJECT NAME: RESURVEY OF LANDS	PROJECT ADDRESS: 315 EAST WALNUT STREET, PAINESVILLE, OH
	PROJECT LOCATION: LAKE COUNTY, OHIO	JOB NUMBER: 4243
FOR INQUIRIES CONCERNING THIS SURVEY CONTACT: CSS CRABBS' SURVEYING SERVICE P.O. BOX 908 PAINESVILLE, OHIO 44077 1-800-488-3968		CHK T STOCKER DRN S LOVEJOY REV PAGE 1 OF 1

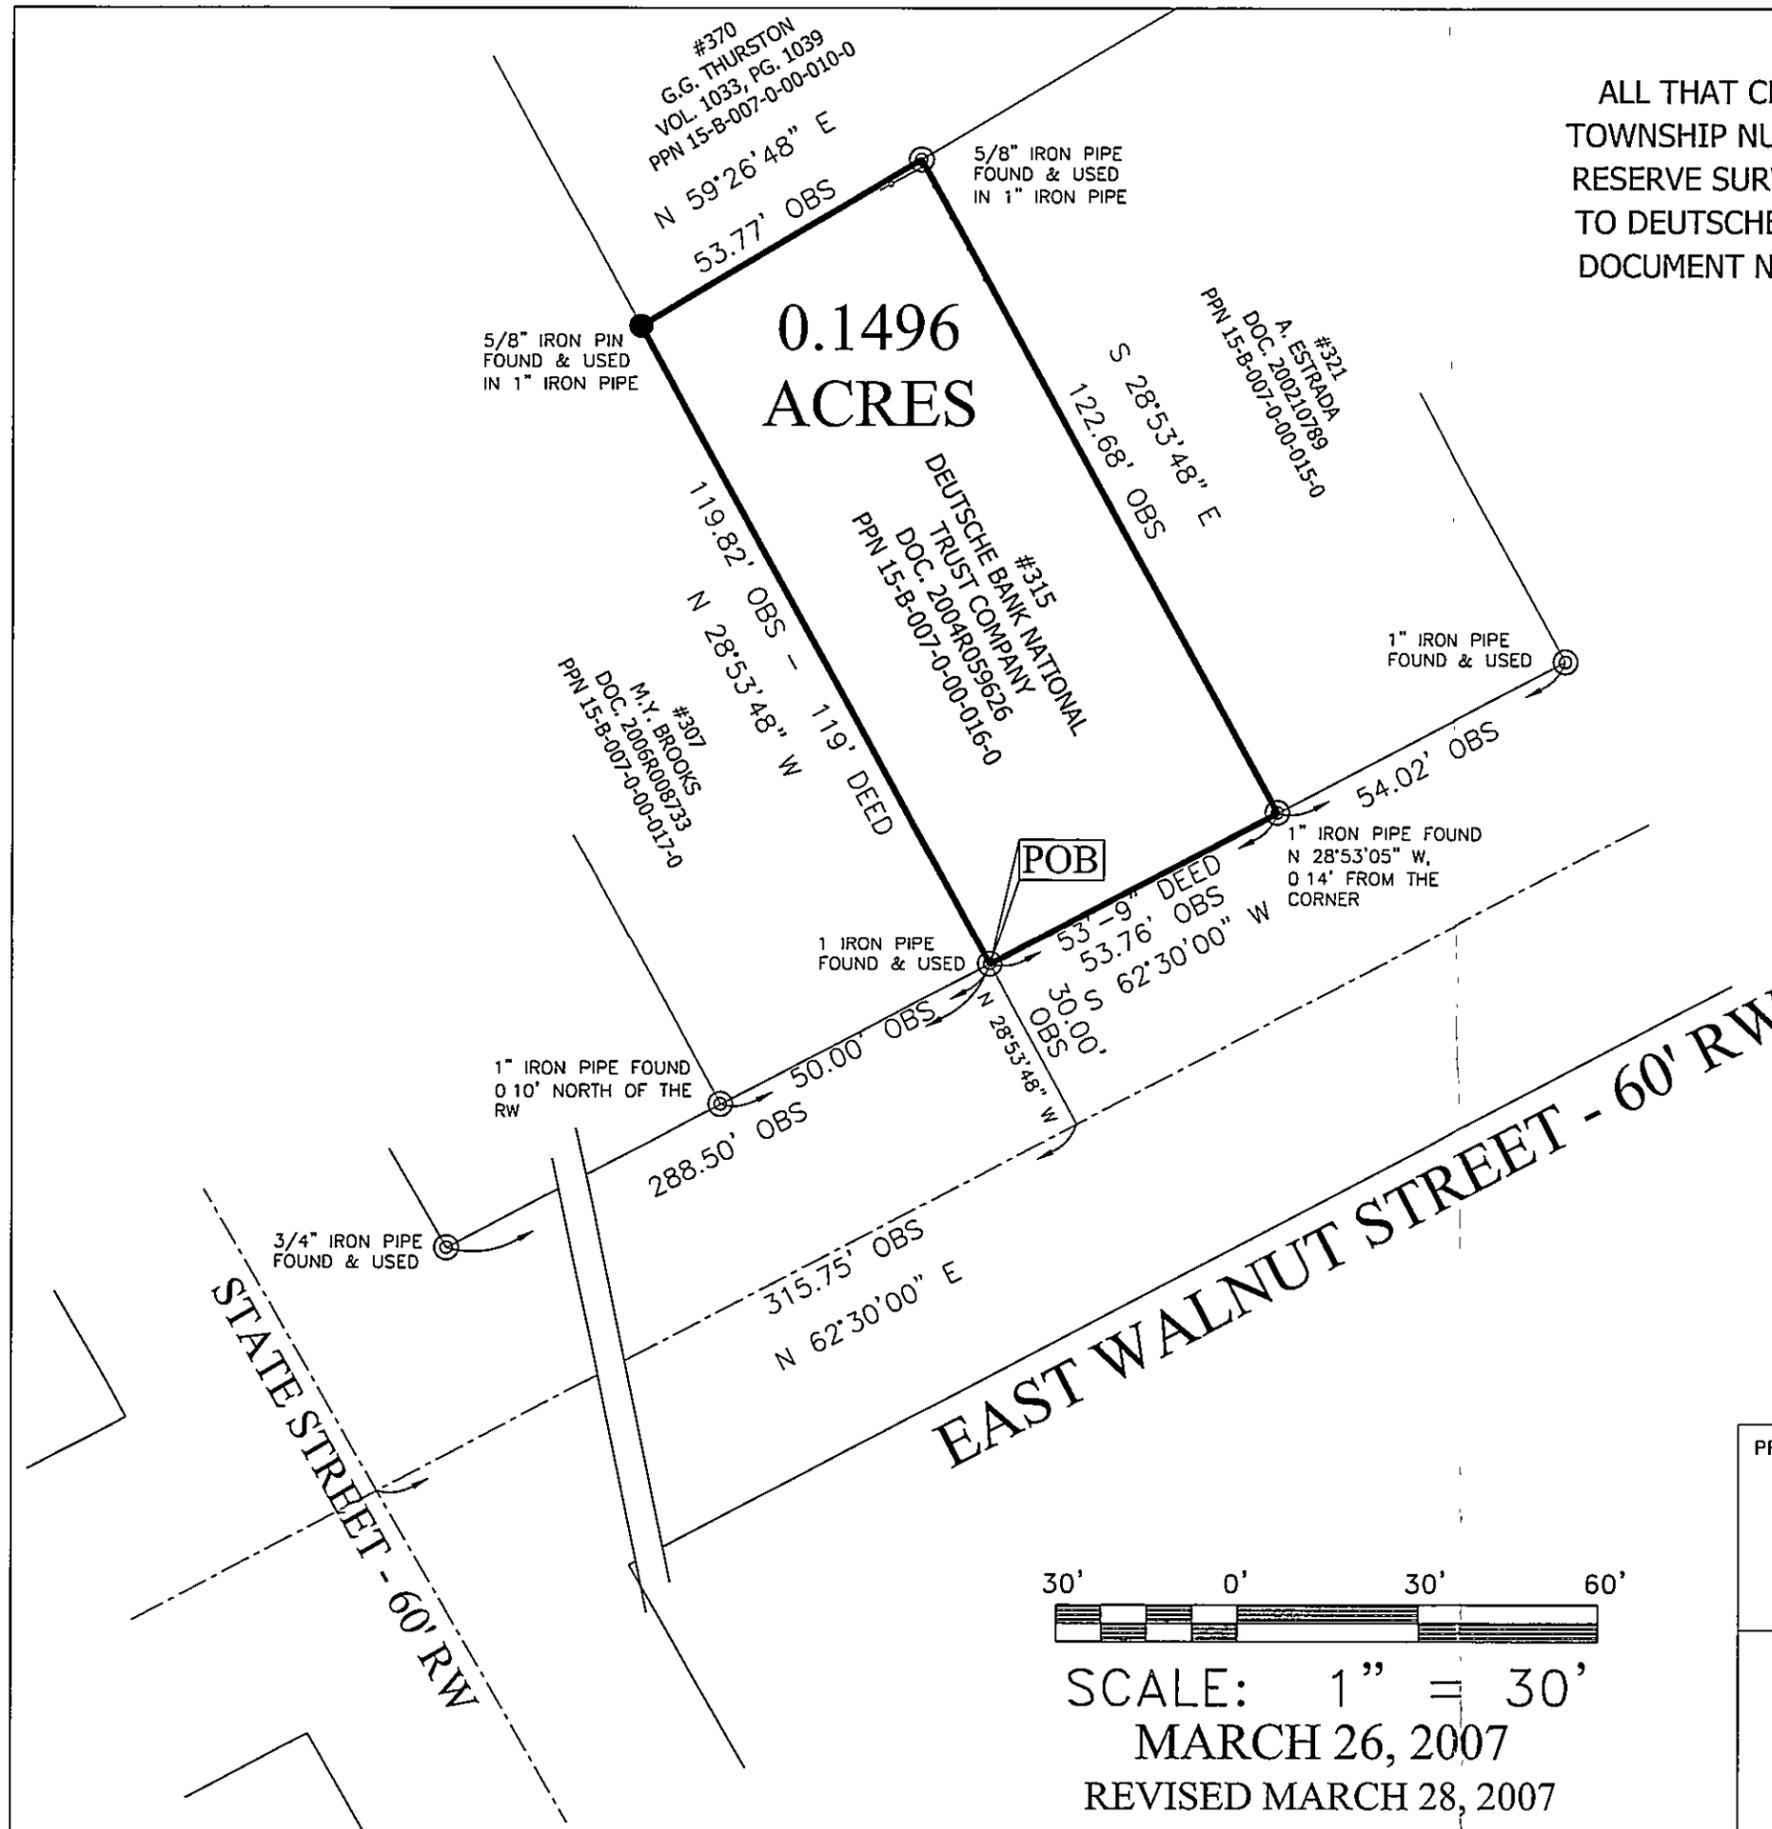

SCALE: 1" = 30'
MARCH 26, 2007
REVISED MARCH 28, 2007