


THEODORE GOVICHAK  
VOL. 986-PG. 1187  
15B-8-11

DARLENE ZALAR  
#2005R015753  
15B-8-13 & 12

#478  
GEORGE & MARY BASIER  
15B-8-40  
VOL. 40, PG. 179

JOSEPH TAMI ABEL  
#200018774

#478  
MARGARET WALTERS  
15B-8-38  
VOL. 602-PG. 368

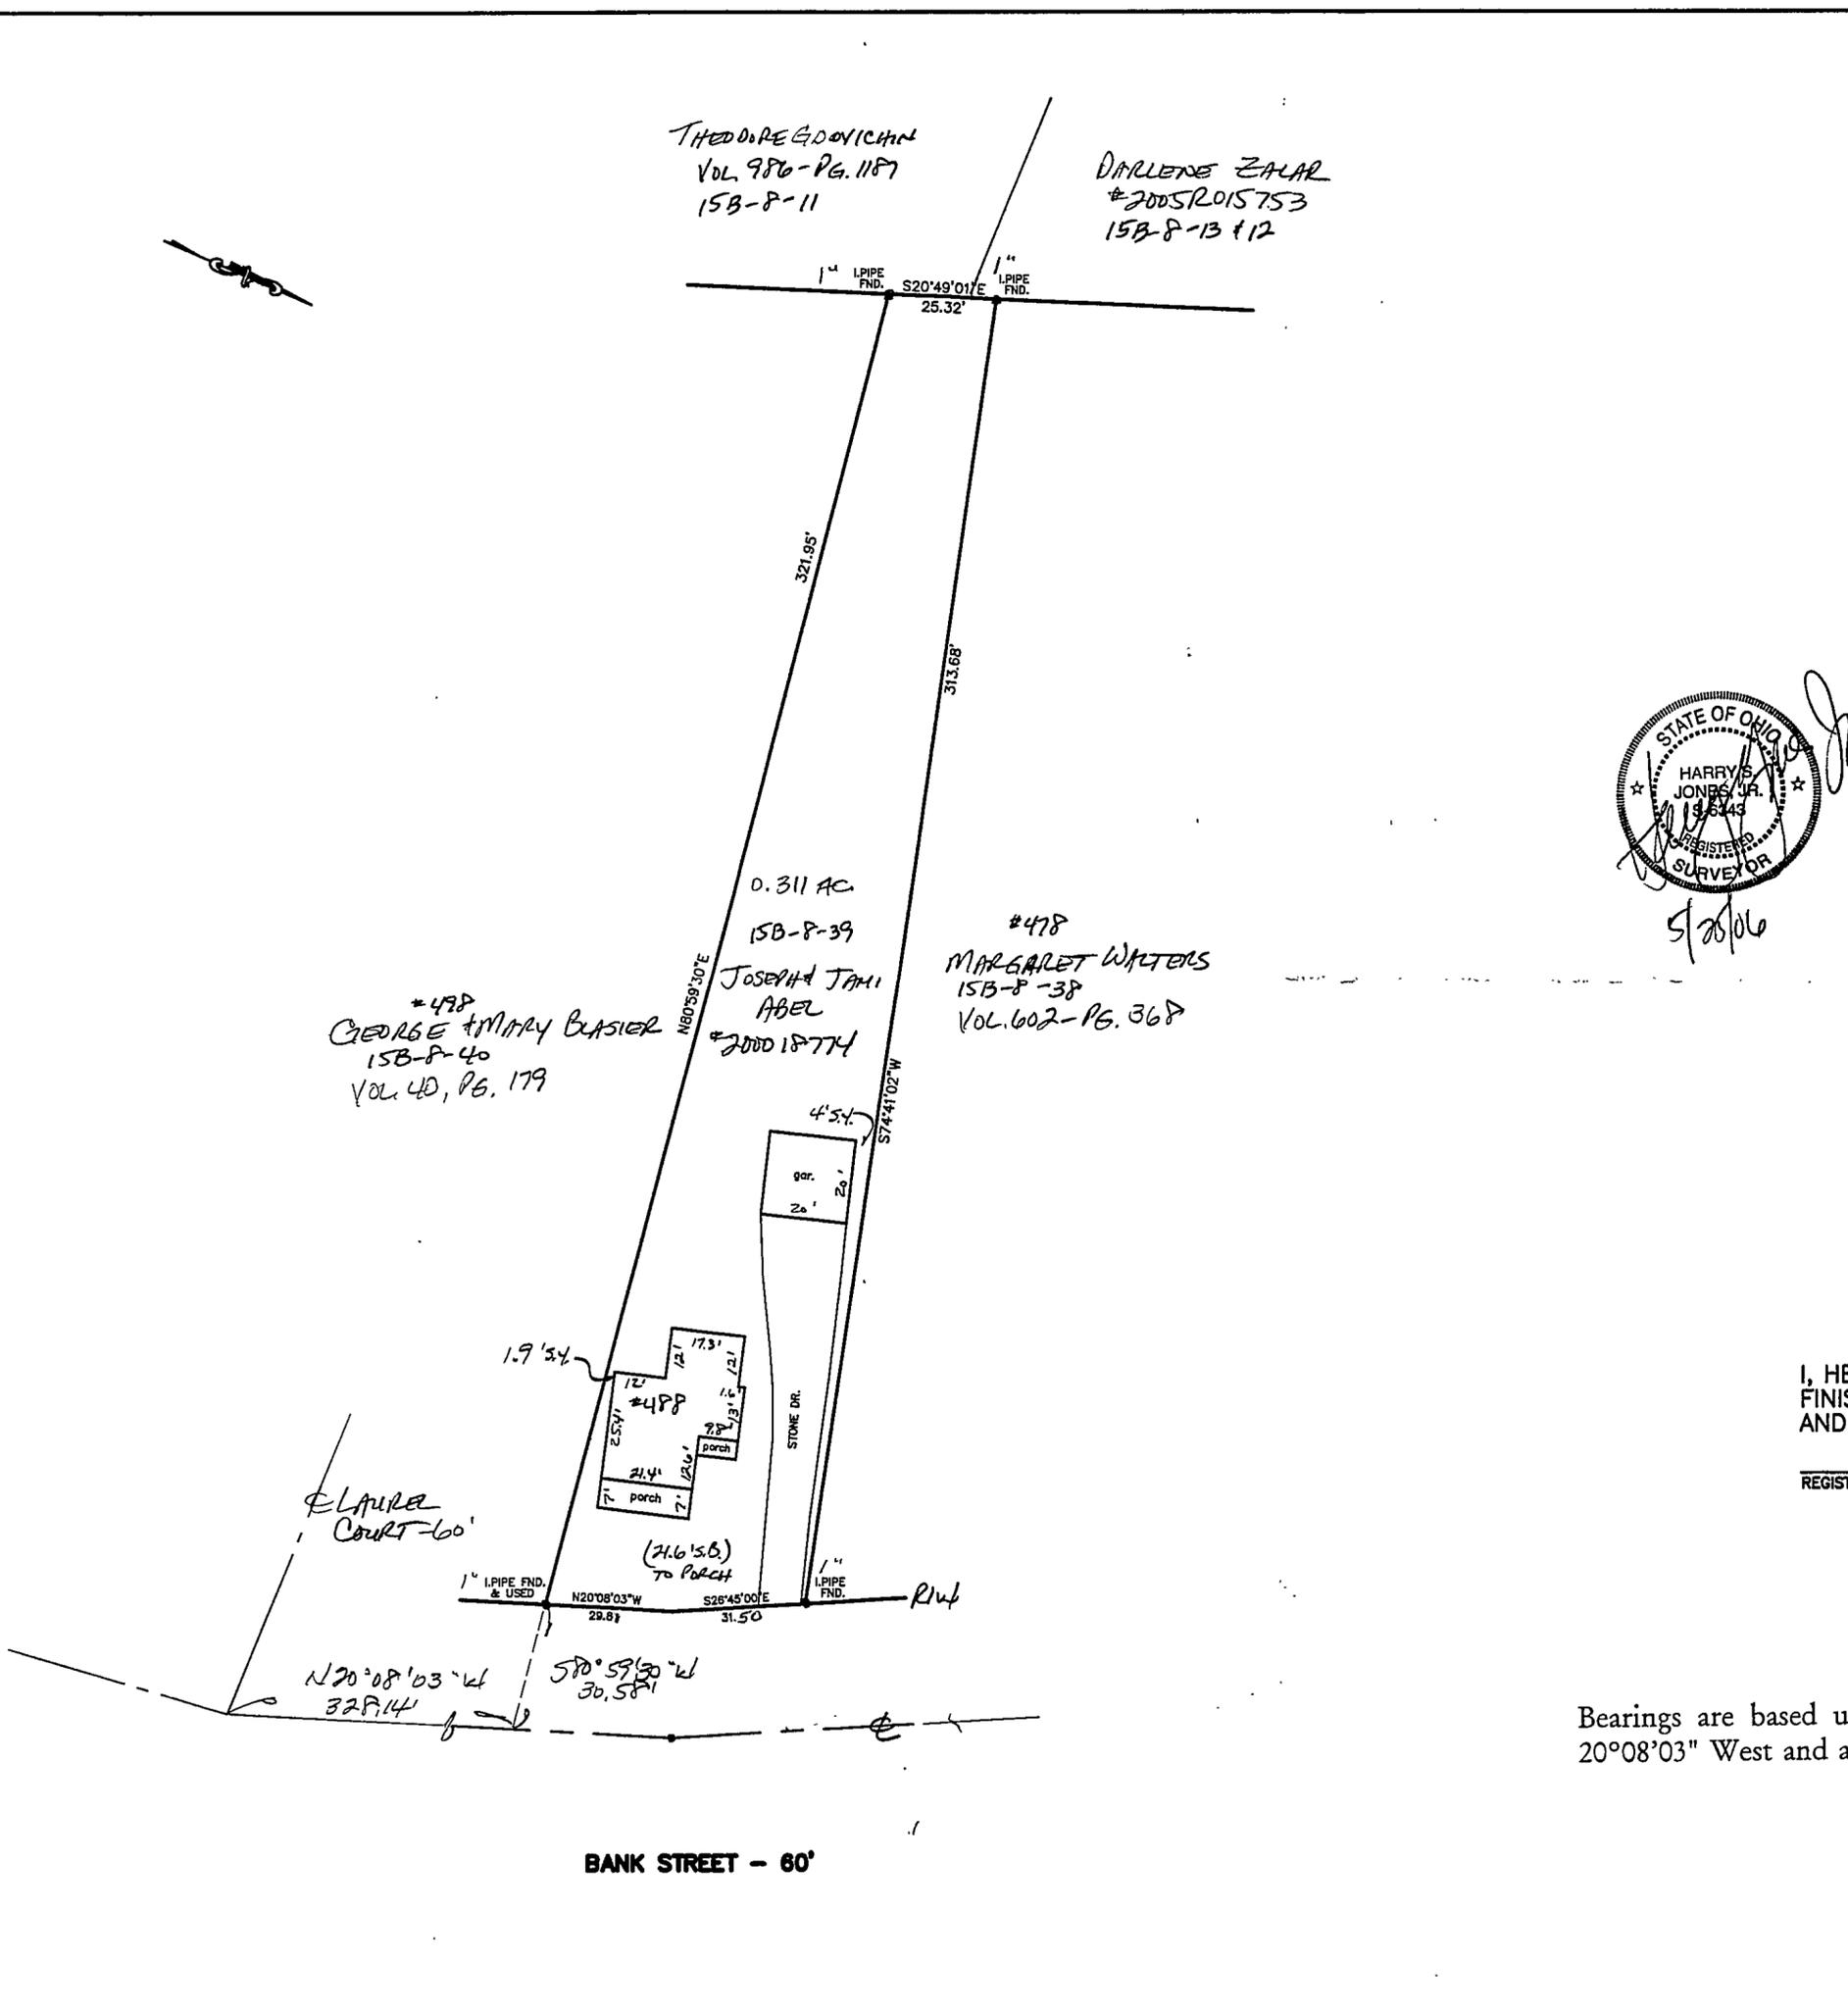

### PLAT OF SURVEY

CITY OF PAINESVILLE, LAKE COUNTY, OHIO

for: Joseph Abel

CLIENT 488 BANK ST. ADDRESS	OWNER PAINESVILLE CITY
ZIP 15B-8-39	

SUBDIVISION	NAME	TRACT
VOL.-PG.		1/2
SUBLOT NO.	STREET	LOT
		15B-8-39
		PERM. PARCEL NO.

#### LEGEND

SANITARY MANHOLE	---	EXIST. ELEV. → 100.0
STORM MANHOLE	---	100.0 ← PROP. ELEV.
INLET OR CATCH BASIN	---	AS BUILT ELEVATION
HYDRANT	---	INDICATES
EXISTING CONTOURS	---	DIRECTION OF
PROPOSED CONTOURS	---	SURFACE DRAINAGE

#### REMARKS

ALL BOUNDARY DATA SHOWN WAS OBTAINED FROM (DEEDS, RECORDED SUBDIVISION PLAT OR OTHER PUBLIC RECORDS)

LOCATIONS AS SHOWN OF ADJACENT WELLS AND SEPTIC TANKS OBTAINED FROM LAKE COUNTY HEALTH DEPARTMENT

#### DESIGN CERTIFICATION


THIS PLAT WAS PREPARED BY ME, AND IS CORRECT TO THE BEST OF MY KNOWLEDGE AND BELIEF.

*Harry Jones* #6343  
NAME SURVEYOR REGISTRATION NO.

#### CHECK LIST

NO. OF BEDROOMS	WATER MAIN SIZE, LOCATION
DIMENSIONS	SAN. SEWER SIZE & GR. LOC.
BEARINGS	SAN. MH. CAST. ELEV. INV. ELEV.
TIE TO NEAREST STREET	SAN. CONN. SIZE, LOC. DEPTH
SUBLOT NO. PARCEL NO.	STORM SEWER SIZE & GR. LOC.
SURROUNDING OWNERS	STORM MH. CAST ELEV. INV. ELEV.
BLDG. DIMENSIONS FIN GR.	PAVT TYPE GRADE CURVES
BLDG. TIES FL'R. GRADES	GAS LINE LOC. SIZE PRESSURE
APRON TYPE WIDTH THICKNESS	SEPTIC TANK LOCATION & DUPLICATION AREA
SIDEWALK TYPE WIDTH THICKNESS	WELL LOCATION
CULVERT TYPE DIA., LENGTH	ISOLATION RADIUS FROM WELL
ROCK OUTCROPPINGS	

REVISIONS			PLAN PREPARED BY:	
NO.	DATE	BY	Bj BABCOCK · JONES & ASSOCIATES, INC.	
1	5/25/06	HJ	PAINESVILLE, OHIO	
2			DRAWN BY	T.R.
3			SCALE	1"=30'
4			CHK'D.	H.J.
5			DATE	6/28/98
			CREW CHIEF	K.J.
			APP'D	H.J.
			PHONE NO.	440-357-1811
			DRAWING NO.	01-238

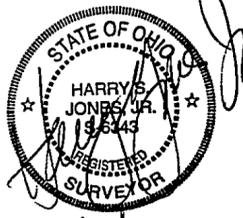

**"AS BUILT" CERTIFICATION**  
I, HEREBY CERTIFY THAT THE CIRCLED GRADES ARE EXISTING FINISH GRADES CHECKED IN THE FIELD ON \_\_\_\_\_, 19\_\_\_\_ AND ARE CORRECT TO THE BEST OF MY KNOWLEDGE AND BELIEF.

REGISTERED SURVEYOR \_\_\_\_\_ REG. NO. \_\_\_\_\_

Bearings are based upon the centerline of Bank Street being North 20°08'03" West and are used to describe angles only.

BANK STREET - 60'