

PLAT OF SURVEY  
 CITY OF PAINESVILLE, LAKE COUNTY, OHIO  
 for: FIRST MERIT BANK, TR.  
 CLIENT OWNER  
 ADDRESS STREET CITY ZIP

KERR COLE SURVEY  
 SUBDIVISION A-93 NAME TRACT STREET  
 PT. 7 & 8 VOL.-PG. MENTOR AVE. LOT 15C-2-43  
 SUBLOT NO. STREET VOL.-PG. PERM. PARCEL NO.

LEGEND  
 SANITARY MANHOLE --- (Symbol) --- EXIST. ELEV. --- 100.0 --- PROP. ELEV. --- 100.0 ---  
 STORM MANHOLE --- (Symbol) --- AS BUILT ELEVATION  
 INLET OR CATCH BASIN --- (Symbol) --- INDICATES DIRECTION OF SURFACE DRAINAGE  
 HYDRANT --- (Symbol) ---  
 EXISTING CONTOURS --- (Symbol) ---  
 PROPOSED CONTOURS --- (Symbol) ---

REMARKS  
 ALL BOUNDARY DATA SHOWN WAS OBTAINED FROM (DEEDS, RECORDED SUBDIVISION PLAT OR OTHER PUBLIC RECORDS)  
 LOCATIONS AS SHOWN OF ADJACENT WELLS AND SEPTIC TANKS OBTAINED FROM LAKE COUNTY HEALTH DEPARTMENT

DESIGN CERTIFICATION  
 THIS PLAT WAS PREPARED BY ME, AND IS CORRECT TO THE BEST OF MY KNOWLEDGE AND BELIEF.  
 NAME: *Harry S. Jones, Jr.* SURVEYOR REGISTRATION NO. *0313*


CHECK LIST  
 NO. OF BEDROOMS  
 DIMENSIONS  
 BEARINGS  
 TIE TO NEAREST STREET  
 SUBLOT NO. PARCEL NO.  
 SURROUNDING OWNERS  
 BLDG. DIMENSIONS FIN GR.  
 BLDG. TIES FL'R. GRADES  
 APRON TYPE WIDTH THICKNESS  
 SIDEWALK TYPE WIDTH THICKNESS  
 CULVERT TYPE DIA., LENGTH  
 ROCK OUTCROPPINGS  
 WATER MAIN SIZE, LOCATION  
 SAN. SEWER SIZE % GR. LOC.  
 SAN. MH. CAST. ELEV. INV. ELEV.  
 SAN. CONN. SIZE, LOC. DEPTH  
 STORM SEWER SIZE % GR. LOC.  
 STORM MH. CAST. ELEV. INV. ELEV.  
 PAV'T TYPE GRADE CURBS  
 GAS LINE LOC. SIZE PRESSURE  
 SEPTIC TANK LOCATION & DUPLICATION AREA  
 WELL LOCATION  
 ISOLATION RADIUS FROM WELL

REVISIONS			PLAN PREPARED BY:	
NO.	DATE	BY	bj BABCOCK · JONES & ASSOCIATES, INC.	
1			PAINESVILLE, OHIO	
2			DRAWN BY B.P.	SCALE 1"=30'
3			CHK'D. H.J.	DATE 8/23/04
4			CREW CHIEF W.B.	APP'D H.J.
5			PHONE NO. 440-357-1811	DRAWING NO. 04-177

WOOD STREET


"AS BUILT" CERTIFICATION  
 I, HEREBY CERTIFY THAT THE CIRCLED GRADES ARE EXISTING FINISH GRADES CHECKED IN THE FIELD ON \_\_\_\_\_, 20\_\_\_\_ AND ARE CORRECT TO THE BEST OF MY KNOWLEDGE AND BELIEF.

REGISTERED SURVEYOR REG. NO.

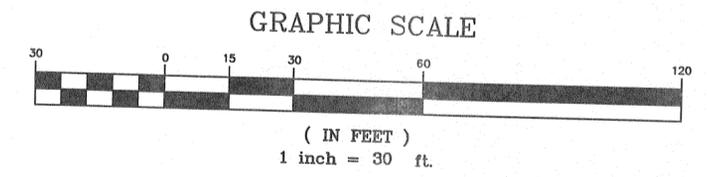

BEARINGS ARE BASED UPON THE CENTERLINE OF MENTOR AVENUE BEING NORTH 55°34'15" EAST AND ARE USED TO DESCRIBE ANGLES ONLY.

Bearings are based upon the centerline of Mentor Avenue being north 55°34'15" East and are used to describe angles only.

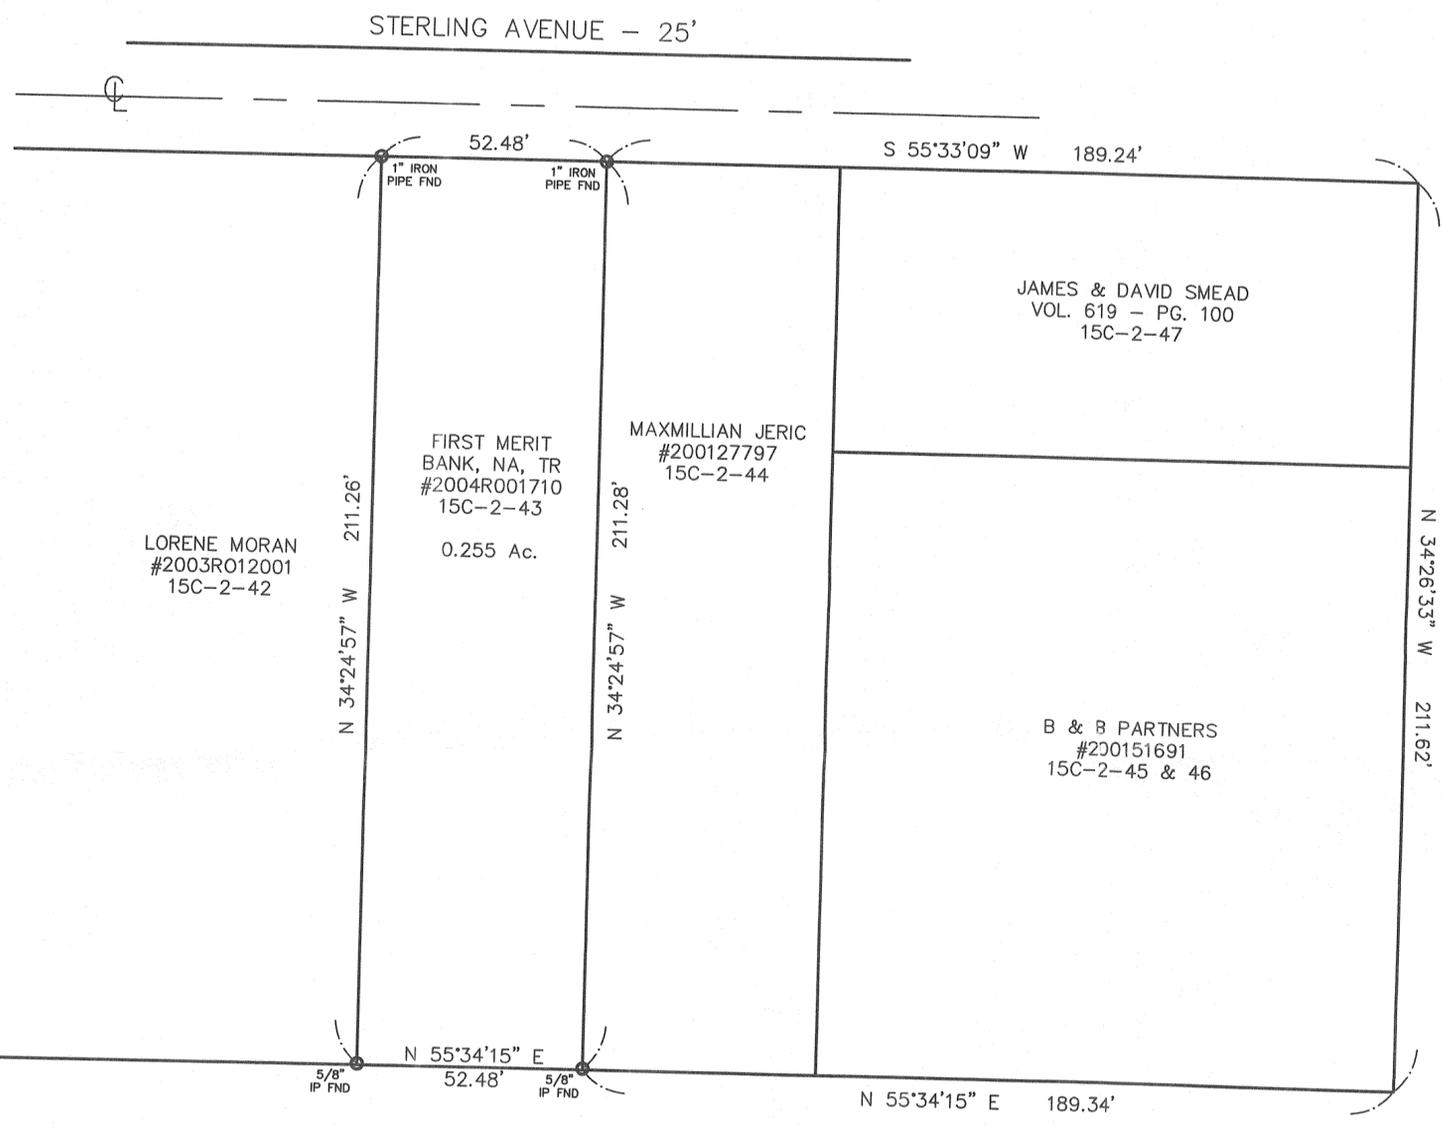

15C-2-43