


RESURVEY OF LANDS

ALL THAT CERTAIN LANDS SITUATE IN THE NORTH PORTION OF LOT 127, KERR-COLE SURVEY, IN THE CITY OF PAINESVILLE, TOWNSHIP NUMBER 11 NORTH, RANGE VIII WEST, IN THE CONNECTICUT WESTERN RESERVE SURVEY, COUNTY OF LAKE, STATE OF OHIO. A RESURVEY OF THE LANDS TO JAMES E. FRANZ, AS RECORDED IN DEED VOL. 686, PAGE 1033, (PPN 15C-005-0-00-004-0) IN THE OFFICE OF THE COUNTY RECORDER.

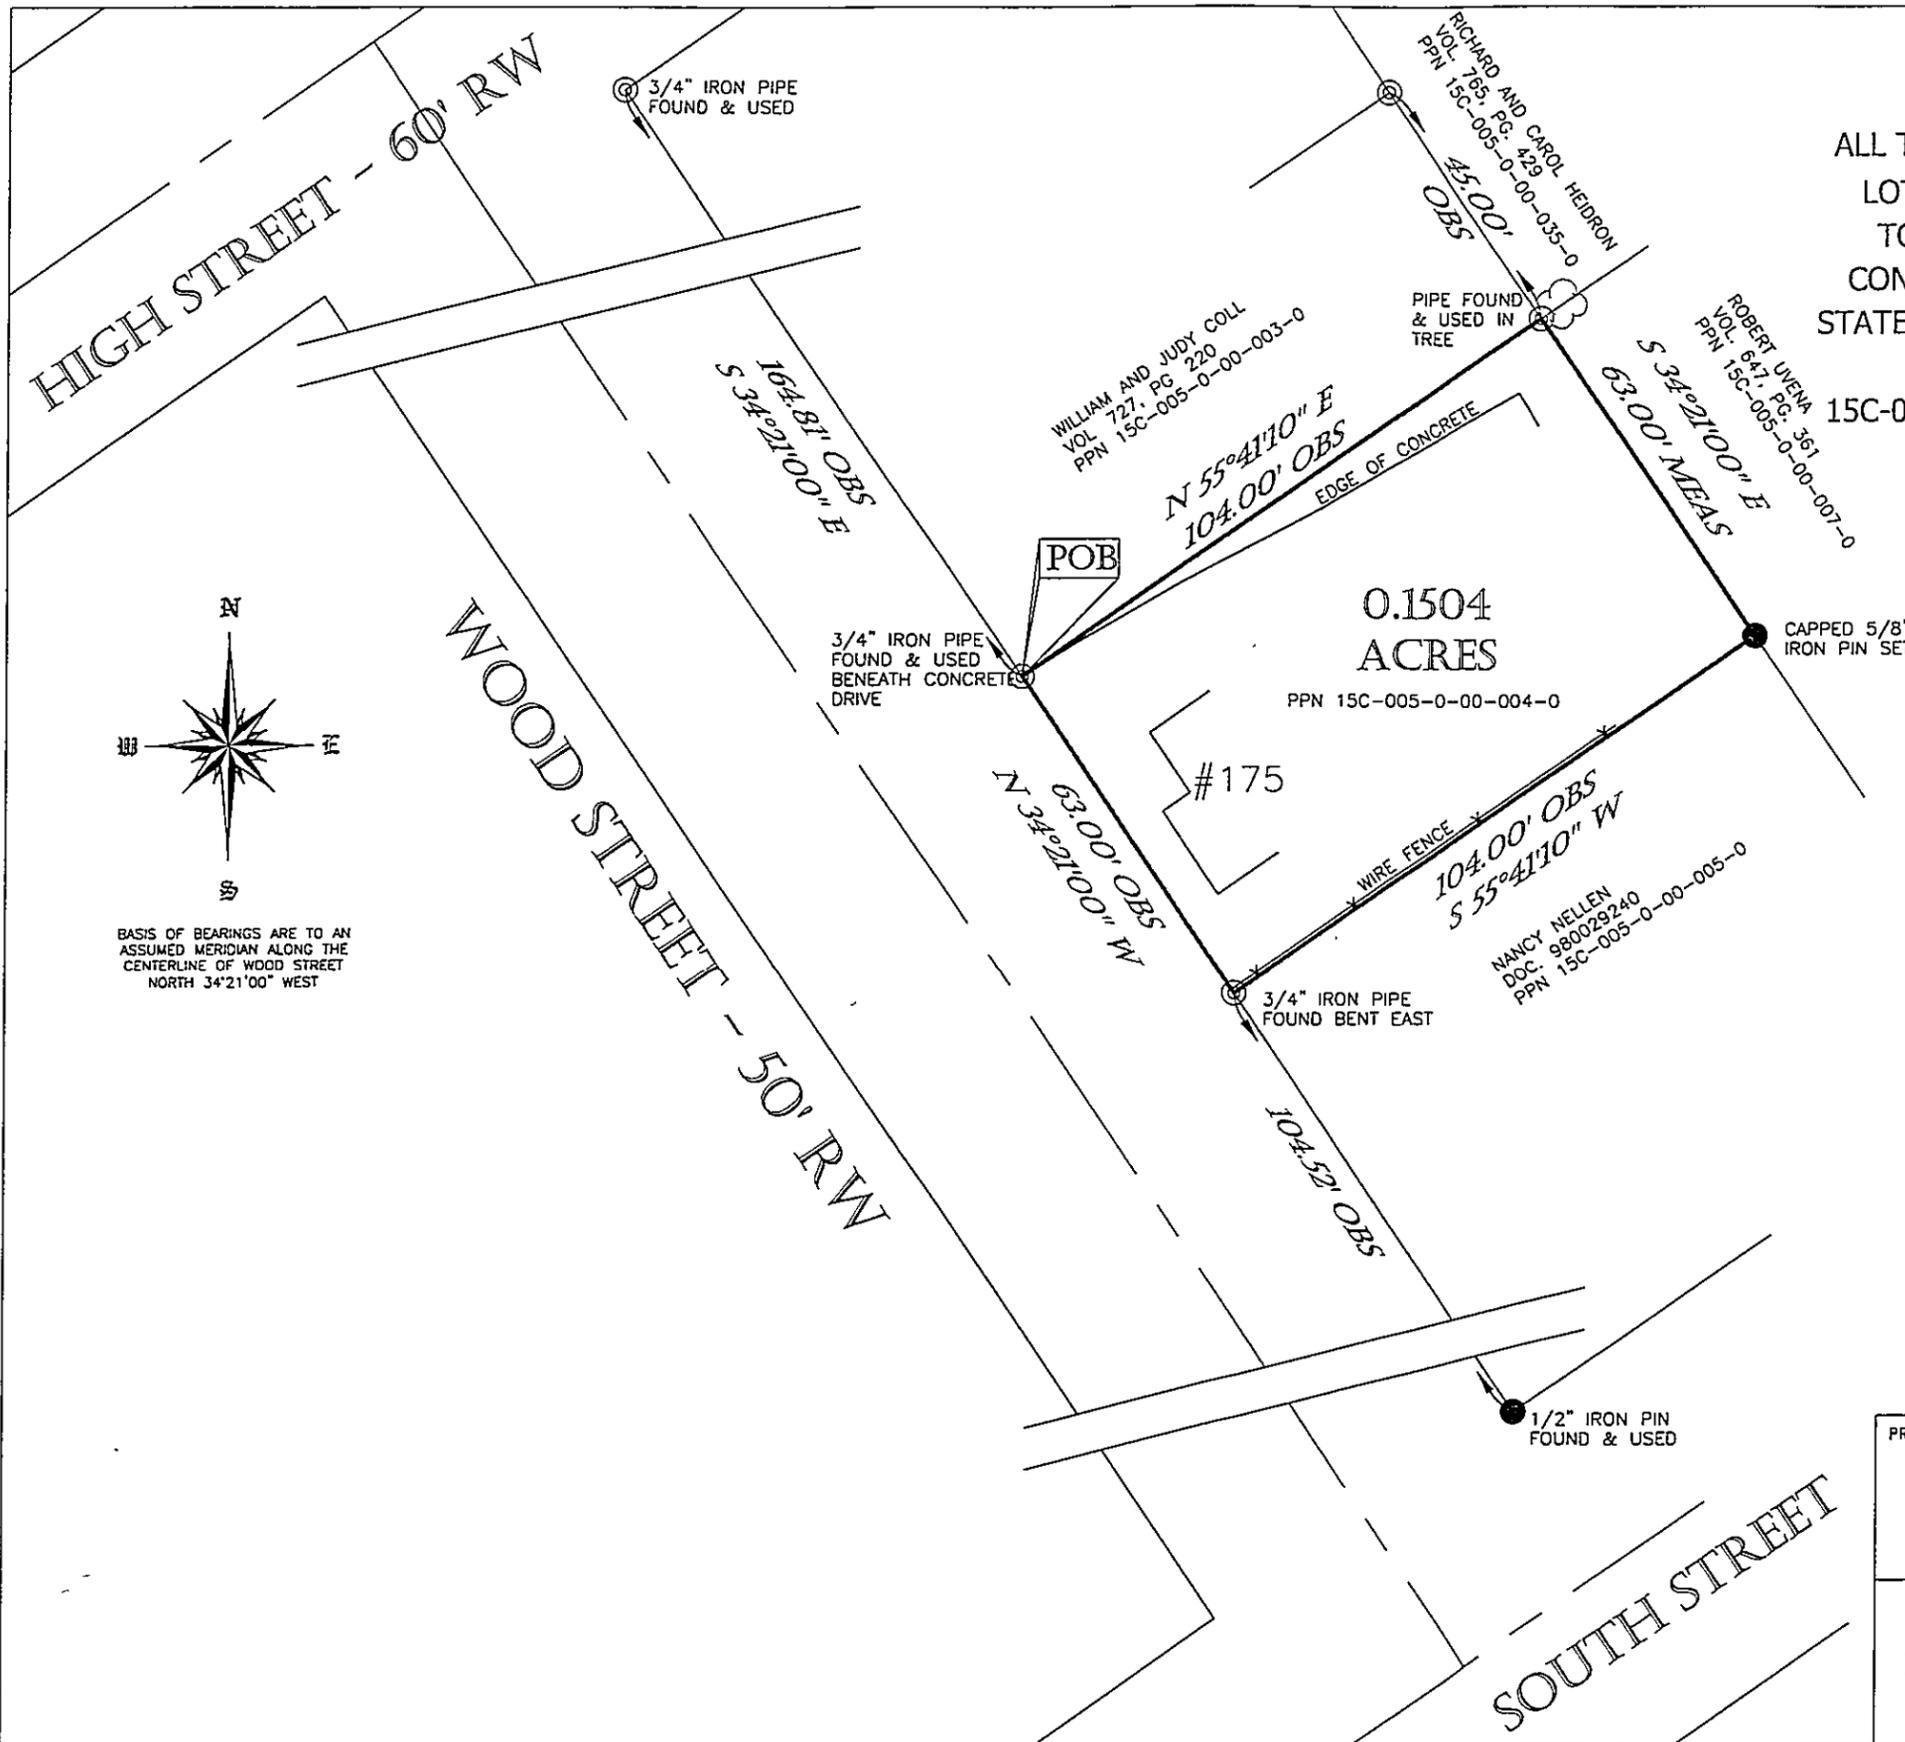

BASIS OF BEARINGS ARE TO AN ASSUMED MERIDIAN ALONG THE CENTERLINE OF WOOD STREET NORTH 34°21'00\"/>



SCALE: 1" = 30'
APRIL 22, 2004

THIS SURVEY WAS PERFORMED TO AN ACCURACY AS SET FORTH IN THE 2003 OHIO ADMINISTRATIVE CODE 4733-37.



TIMOTHY E. STOCKER, P.S. 7245

PREPARED FOR: - JIM FRANZ -	PROJECT NAME: RESURVEY OF LANDS	PROJECT ADDRESS: 175 WOOD STREET PAINESVILLE, OHIO
	PROJECT LOCATION: LAKE COUNTY, OHIO	JOB NUMBER: 3545
FOR INQUIRIES CONCERNING THIS SURVEY CONTACT: CSS CRABBS' SURVEYING SERVICE 10 WEST ERIE STREET, SUITE 101 PAINESVILLE, OHIO 44077 1-800-488-3968		CHK. T. STOCKER DRN. S. LOVEJOY REV. PAGE 1 OF 1