
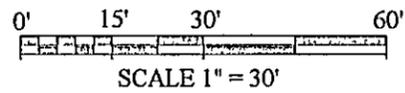


WEST JACKSON STREET 60'

MATHEWS STREET 50'

JEFFERSON AVENUE 50'

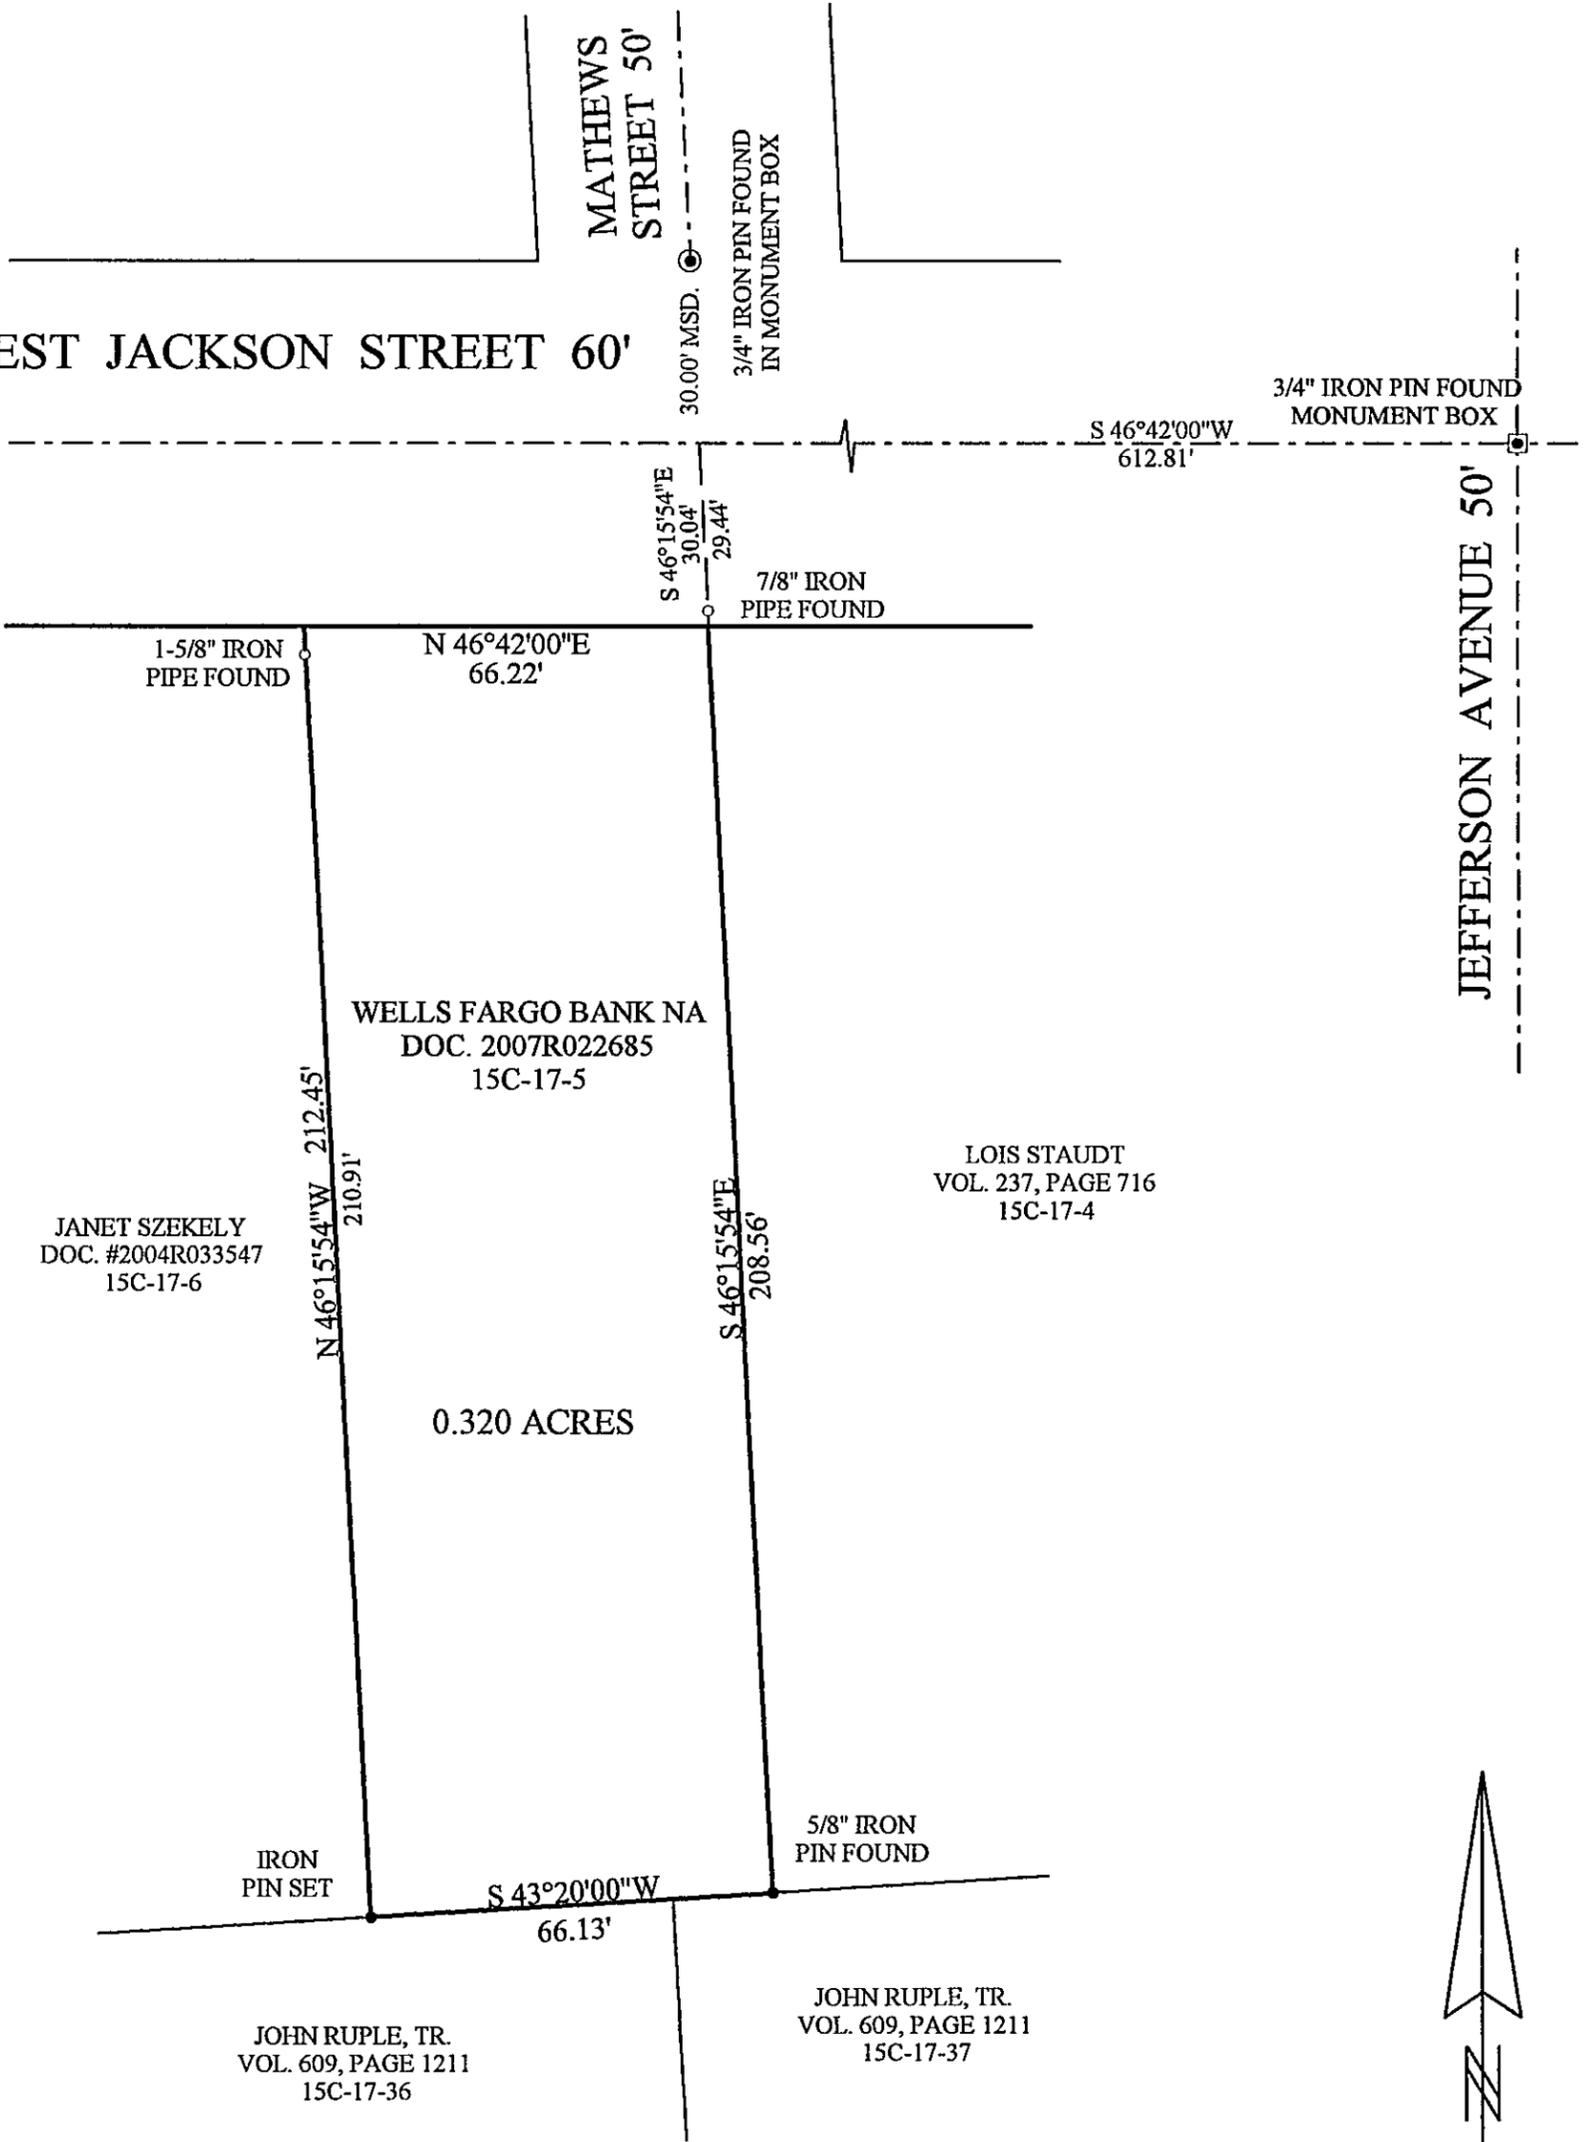

MAP OF SURVEY
FOR
WELLS FARGO BANK NA

KNOWN AS BEING PART OF LOT No. 1
TRACT 3 IN RANGE 8, TOWNSHIP 10 OF
THE CONNECTICUT WESTERN RESERVE

CITY OF PAINESVILLE

COUNTY OF LAKE - STATE OF OHIO

THIS MAP OF SURVEY REPRESENTS A TRUE FIELD SURVEY PERFORMED BY ME ON SEPTEMBER 11, 2007. IRON PINS SET ARE 5/8" X 30" REBAR CAPPED "BENCHMARK #7094". BEARINGS SHOWN HEREON ARE TO AN ASSUMED MERIDIAN AND ARE USED TO DENOTE ANGLES ONLY. DISTANCES ARE EXPRESSED IN FEET AND DECIMAL PARTS THEREOF IN ACCORDANCE WITH OHIO ADMINISTRATIVE CODE 4733-37.

James A. Ziemba 9-12-2007
JAMES A. ZIEMBA, PROFESSIONAL SURVEYOR #7094
BENCHMARK SURVEY COMPANY
9584 SOUTH RIDGE ROAD
MADISON, OHIO 44057
1-440-428-8599
SEPTEMBER 11, 2007

