
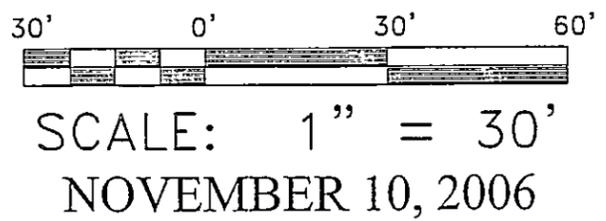
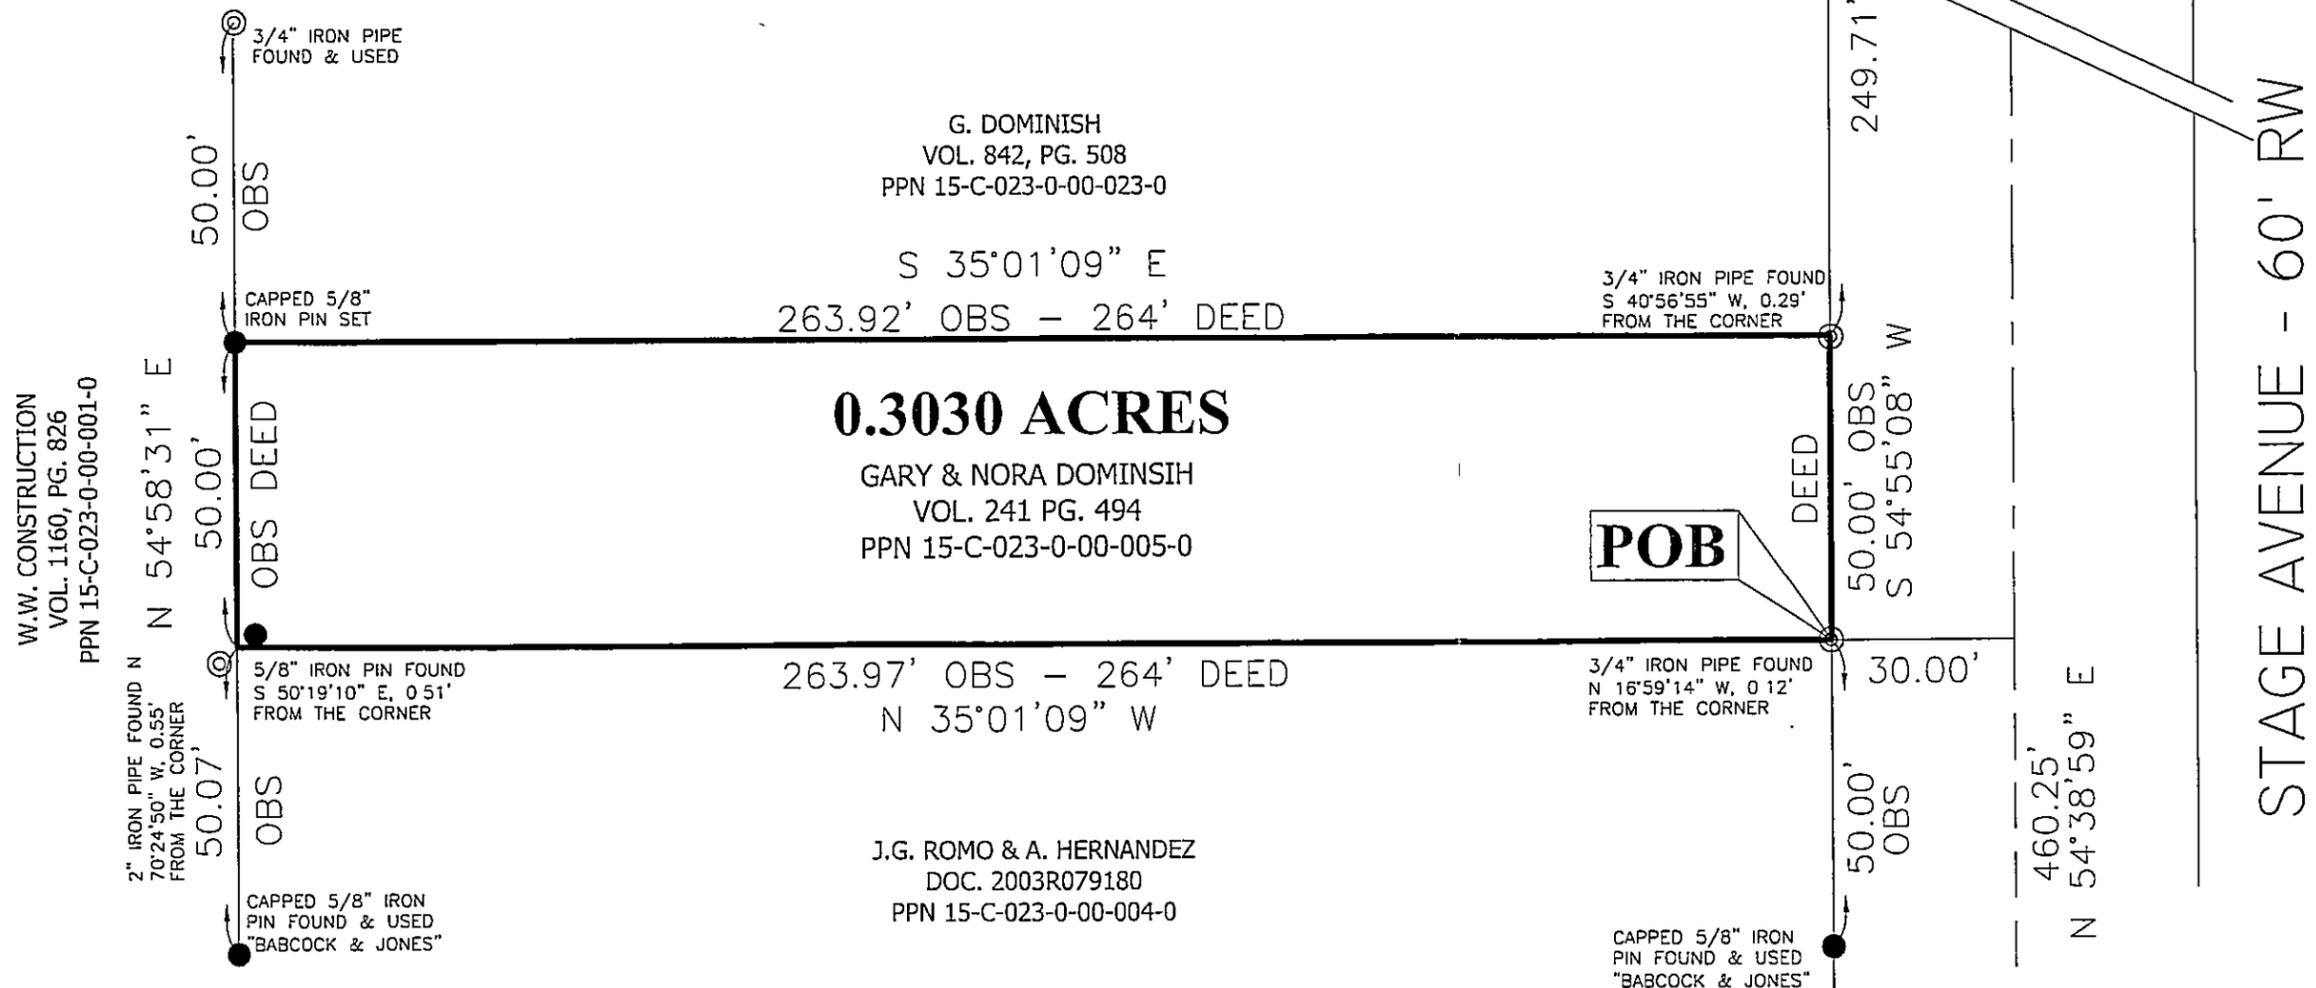


# RESURVEY OF LANDS

ALL THAT CERTAIN LANDS SITUATE IN LOT 11, TRACT 4, CITY OF PAINESVILLE, TOWNSHIP NUMBER 11 NORTH, RANGE VIII WEST, IN THE CONNECTICUT WESTERN RESERVE SURVEY, COUNTY OF LAKE, STATE OF OHIO. A RESURVEY OF THE LANDS TO GARY AND NORA DOMINISH, AS RECORDED IN DEED VOLUME 241 PAGE 494 (PPN 15-C-023-0-00-005-0) IN THE OFFICE OF THE COUNTY RECORDER.

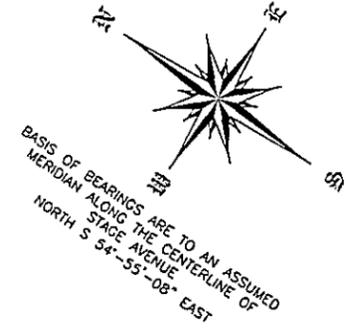

## LEGEND

- 5/8" IRON PIN FOUND/SET
- ⊙ IRON PIPE
- STONE MONUMENT
- ⊗ MONUMENT BOX
- ⊕ P.K. NAIL FOUND/SET
- DRILL HOLE FOUND
- CALC CALCULATED
- MEAS MEASURED
- OBS OBSERVED
- DEED DEED RECITED
- PLAT PLAT RECITED

## REFERENCES

-DEEDS OF RECORD

ALL IRON PIN SET ARE 5/8" X 30" REBAR WITH CAP "CRABBS 7245".

LEXINGTON AVENUE - 60' RW

THIS SURVEY WAS PERFORMED TO AN ACCURACY AS SET FORTH IN THE 2003 OHIO ADMINISTRATIVE CODE 4733-37

*accepted by The City of Painesville*  
*Engl Tech*

STATE OF OHIO  
 TIMOTHY E. STOCKER  
 PS 7245  
 11-20-06  
 PROFESSIONAL SURVEYOR

TIMOTHY E. STOCKER, P.S. 7245

|   |  |   |
|---|--|---|
| PREPARED FOR:<br>- GARY & NORA DOMINISH -   | PROJECT NAME:<br>RESURVEY OF LANDS     | PROJECT ADDRESS:<br>194 STAGE AVENUE<br>PAINESVILLE, OHIO |
|   | PROJECT LOCATION:<br>LAKE COUNTY, OHIO | JOB NUMBER: 4183  |
| FOR INQUIRIES CONCERNING THIS SURVEY CONTACT:<br><b>CSS</b><br>CRABBS' SURVEYING SERVICE<br>P.O. BOX 908<br>PAINESVILLE, OHIO 44077<br>1-800-488-3968 | CHK T STOCKER                          |   |
|   | DRN S LOVEJOY<br>REV                   |   |
|   | PAGE 1 OF 1                            |   |