

PLAT OF SURVEY
CITY OF PAINESVILLE, LAKE COUNTY, OHIO

for: **JIM STACK**
CLIENT OWNER
ADDRESS STREET CITY ZIP
SUBDIVISION NAME TRACT 11 STREET
VOL.-PG. LOT 15C-24-58
SUBLOT NO. STREET VOL.-PG. PERM. PARCEL NO.

LEGEND

SANITARY MANHOLE	●	EXIST. ELEV. → 100.0	← PROP. ELEV.
STORM MANHOLE	○	AS BUILT ELEVATION	
INLET OR CATCH BASIN	⊖	INDICATES	
HYDRANT	⊕	DIRECTION OF	
EXISTING CONTOURS	---	SURFACE DRAINAGE	
PROPOSED CONTOURS	---		

REMARKS
ALL BOUNDARY DATA SHOWN WAS OBTAINED FROM (DEEDS, RECORDED SUBDIVISION PLAT OR OTHER PUBLIC RECORDS)
LOCATIONS AS SHOWN OF ADJACENT WELLS AND SEPTIC TANKS OBTAINED FROM LAKE COUNTY HEALTH DEPARTMENT

DESIGN CERTIFICATION
THIS PLAT WAS PREPARED BY ME, AND IS CORRECT TO THE BEST OF MY KNOWLEDGE AND BELIEF.
Harry Jones #6343
NAME SURVEYOR REGISTRATION NO.



CHECK LIST

NO. OF BEDROOMS	WATER MAIN SIZE, LOCATION
DIMENSIONS	SAN. SEWER SIZE & GR. LOC.
BEARINGS	SAN. MH. CAST. ELEV. INV. ELEV.
TIE TO NEAREST STREET	SAN. CONN. SIZE, LOC. DEPTH
SUBLOT NO. PARCEL NO.	STORM SEWER SIZE & GR. LOC.
SURROUNDING OWNERS	STORM MH. CAST ELEV. INV. ELEV.
BLDG. DIMENSIONS FIN GR.	PAV'T TYPE GRADE CURBS
BLDG. TIES FL'R. GRADES	GAS LINE LOC. SIZE PRESSURE
APRON TYPE WIDTH THICKNESS	SEPTIC TANK LOCATION & DUPLICATION AREA
SIDEWALK TYPE WIDTH THICKNESS	WELL LOCATION
CULVERT TYPE DIA., LENGTH	ISOLATION RADIUS FROM WELL
ROCK OUTCROPPINGS	

REVISIONS			PLAN PREPARED BY:	
NO.	DATE	BY	bj BABCOCK · JONES & ASSOCIATES, INC.	
1			PAINESVILLE, OHIO	
2			DRAWN BY B.P.	SCALE 1"=30' PHONE NO. 440-357-1811
3			CHK'D. H.J.	DATE 11/26/07 DRAWING NO. 07-190
4			CREW CHIEF W.B.	APP'D H.J.
5				

"AS BUILT" CERTIFICATION
I, HEREBY CERTIFY THAT THE CIRCLED GRADES ARE EXISTING FINISH GRADES CHECKED IN THE FIELD ON _____, 20____ AND ARE CORRECT TO THE BEST OF MY KNOWLEDGE AND BELIEF.

REGISTERED SURVEYOR REG. NO.

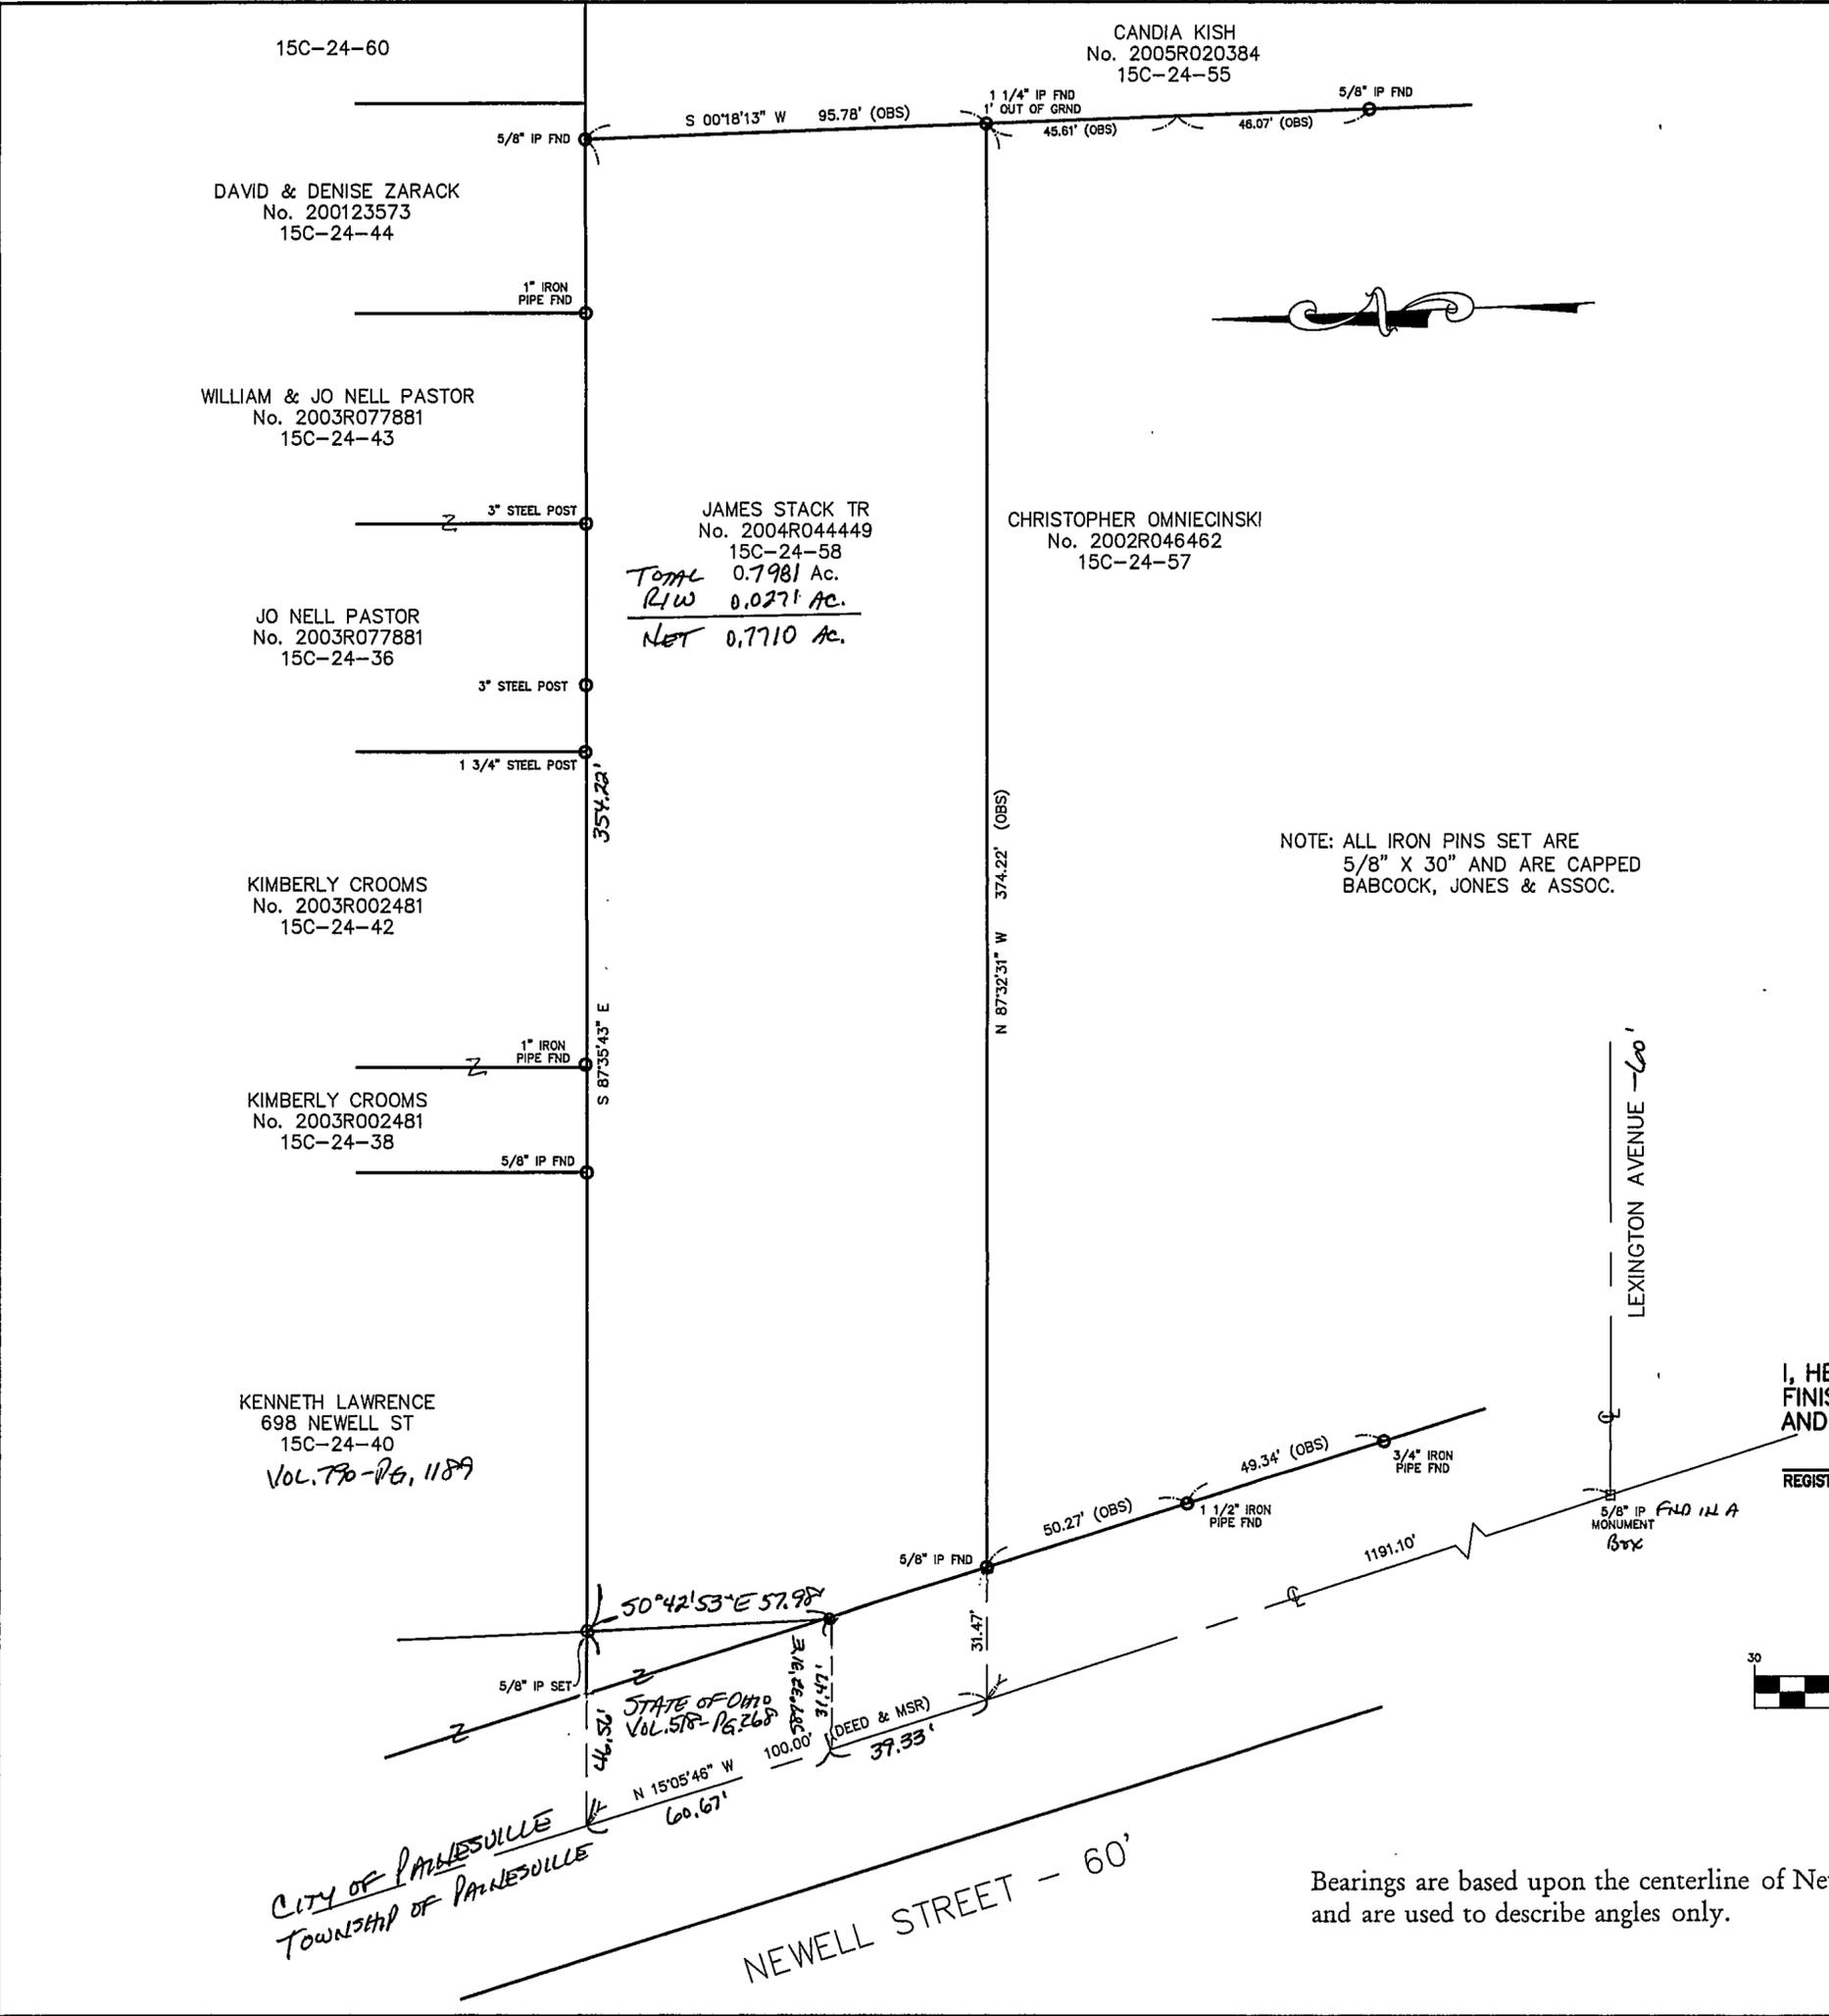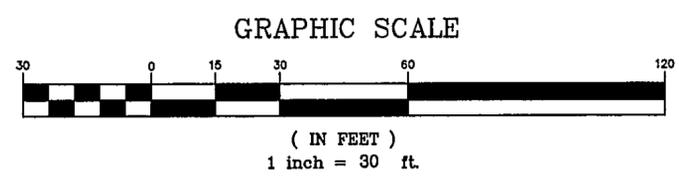

NOTE: ALL IRON PINS SET ARE 5/8" X 30" AND ARE CAPPED BABCOCK, JONES & ASSOC.

JAMES STACK TR
No. 2004R04449
15C-24-58
Total 0.7981 Ac.
R/W 0.0271 Ac.
Net 0.7710 Ac.

KENNETH LAWRENCE
698 NEWELL ST
15C-24-40
Vol. 79-Pg. 1189

KIMBERLY CROOMS
No. 2003R002481
15C-24-42

KIMBERLY CROOMS
No. 2003R002481
15C-24-38

JO NELL PASTOR
No. 2003R077881
15C-24-36


WILLIAM & JO NELL PASTOR
No. 2003R077881
15C-24-43

DAVID & DENISE ZARACK
No. 200123573
15C-24-44

CANDIA KISH
No. 2005R020384
15C-24-55

CHRISTOPHER OMNIECINSKI
No. 2002R046462
15C-24-57

CITY OF PAINESVILLE
TOWNSHIP OF PAINESVILLE
NEWELL STREET - 60'

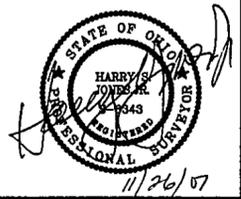

11/26/07