

10 WEST ERIE STREET, SUITE 101
 PAINESVILLE, OHIO 44077
 PHONE: 440.357.5941
 FAX: 440.357.1816
 1.800.488.3968
 crabbsurv@mwweb.com

CSS

CRABBS' SURVEYING SERVICE
 T. E. STOCKER, P.S. 7248


72 SOUTH CHESTNUT STREET
 JEFFERSON, OHIO 44047
 PHONE: 440.573.3488
 FAX 440.576.3511

RESURVEY OF LANDS

ALL THAT CERTAIN LANDS SITUATE IN SUBLOTS 4, 5 & 6, AS ILLUSTRATED IN THE FLORENCE E. TAYLOR ALLOTMENT, RECORDED IN PLAT VOLUME B, PAGE 50, IN TOWNSHIP NUMBER 9 NORTH, RANGE VIII WEST, OF THE CONNECTICUT WESTERN RESERVE SURVEY, NOW IN THE CITY OF PAINESVILLE, COUNTY OF LAKE, STATE OF OHIO. A RESURVEY OF THE LANDS TO EDWARD O. BECKS, JR., AS RECORDED IN DEED VOLUME 831, PAGE 1399 AND ROBERT LILLY AS RECORDED IN DOCUMENT NUMBER 980015539 IN THE OFFICE OF THE COUNTY RECORDER.



BASIS OF BEARINGS ARE TO AN ASSUMED MERIDIAN ALONG THE CENTERLINE OF WEST EAGLE STREET SOUTH 67°39'15" EAST

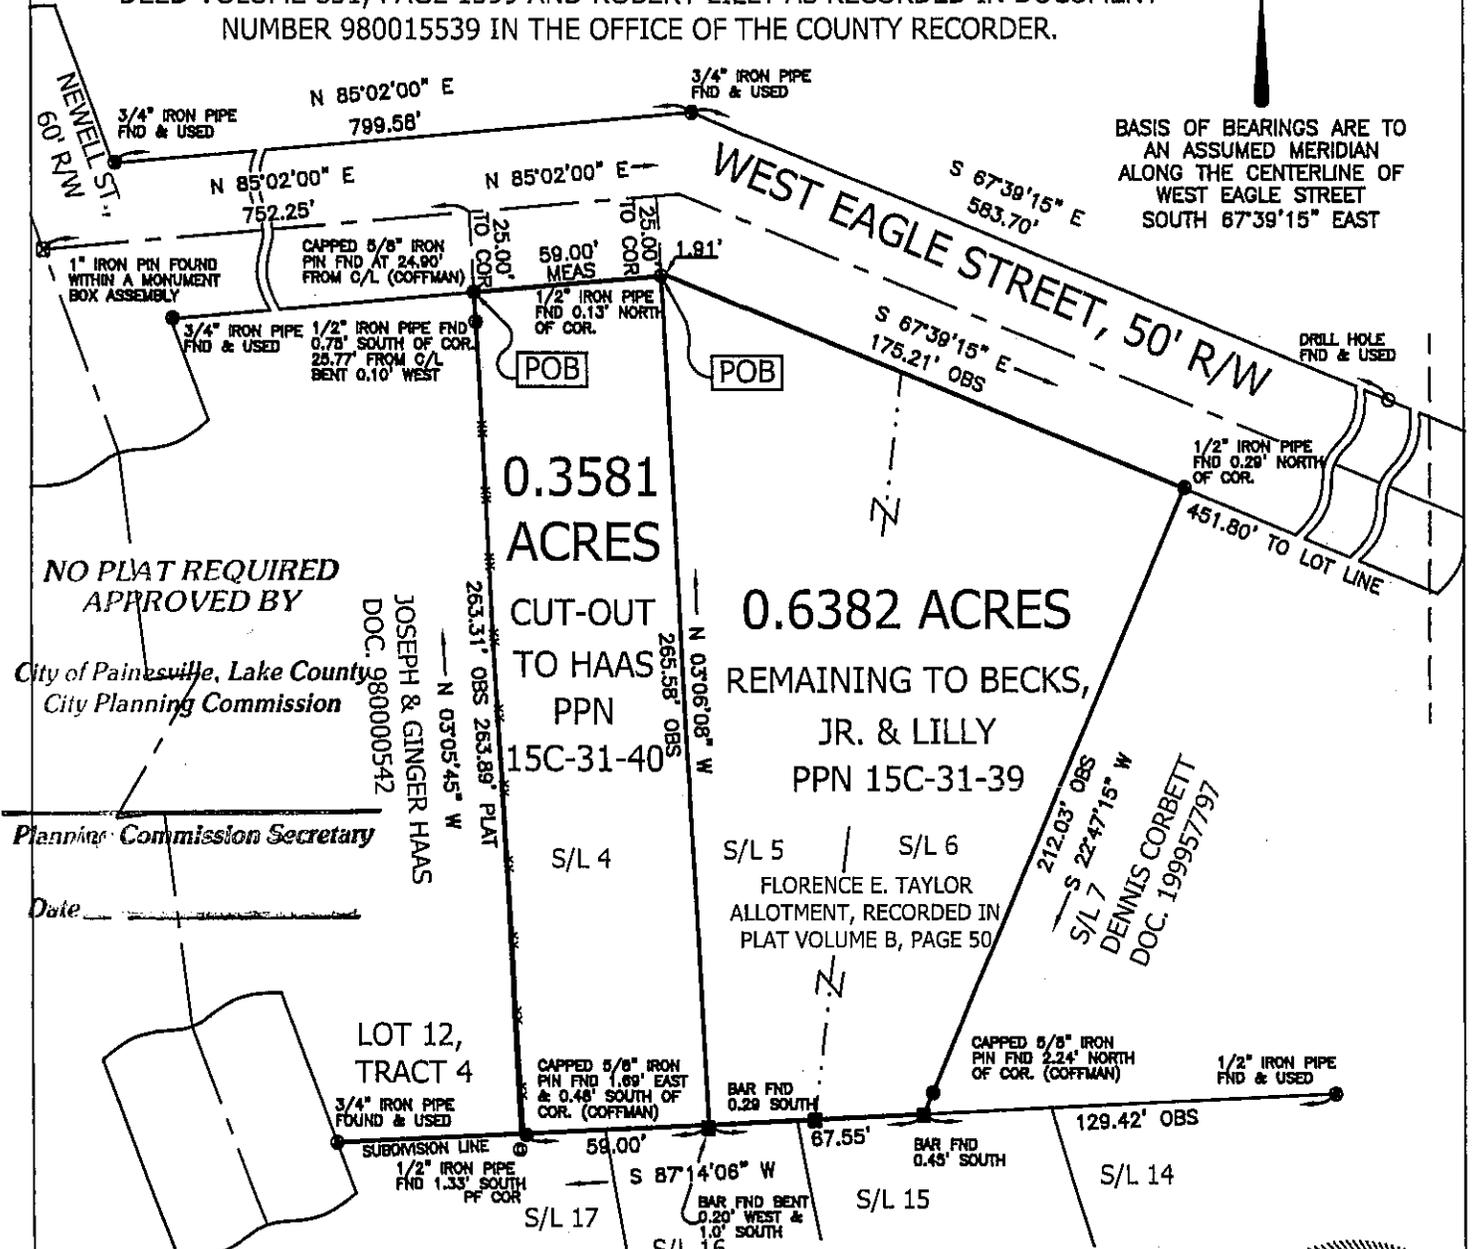

0.3581 ACRES

0.6382 ACRES

CUT-OUT TO HAAS PPN 15C-31-40


REMAINING TO BECKS, JR. & LILLY PPN 15C-31-39

JOSEPH & GINGER HAAS
 DOC. 980000542

DENNIS CORBETT
 DOC. 199957797


NO PLAT REQUIRED APPROVED BY
 City of Painesville, Lake County
 City Planning Commission

Planning Commission Secretary
 Date _____

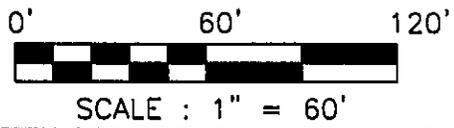

H.F. WILLIAMS SURVEY
 PLAT VOLUME A, PAGES 94-95

THIS SURVEY WAS PERFORMED TO AN ACCURACY AS SET FORTH IN THE 1989 OHIO ADMINISTRATIVE CODE 4733-37
 DATE: April 10, 2004

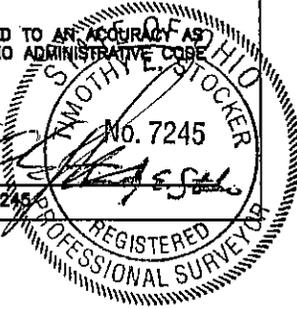

DRN: SEL	JOB: 2701	REV. AS PER CITY REQ.	REV. AS PER SELLER REQUEST
CHK: TES	DATE: 03/08/01	DATE: 03/12/01	DATE: 04/10/01

TIMOTHY E. STOCKER, P.S. 7248