


RESURVEY OF LANDS

ALL THAT CERTAIN LANDS SITUATE IN LOT 3, TOWNSHIP NUMBER 11 NORTH, RANGE VIII WEST, IN THE CONNECTICUT WESTERN RESERVE SURVEY, NOW IN THE CITY OF PAINESVILLE, COUNTY OF LAKE, STATE OF OHIO. A RESURVEY OF THE LANDS TO RIDGE ROAD PROPERTIES, LLC, AS RECORDED IN DOCUMENT NUMBER 2005R040881 (PPN 15D-002-0-00-007-0) IN THE OFFICE OF THE COUNTY RECORDER.

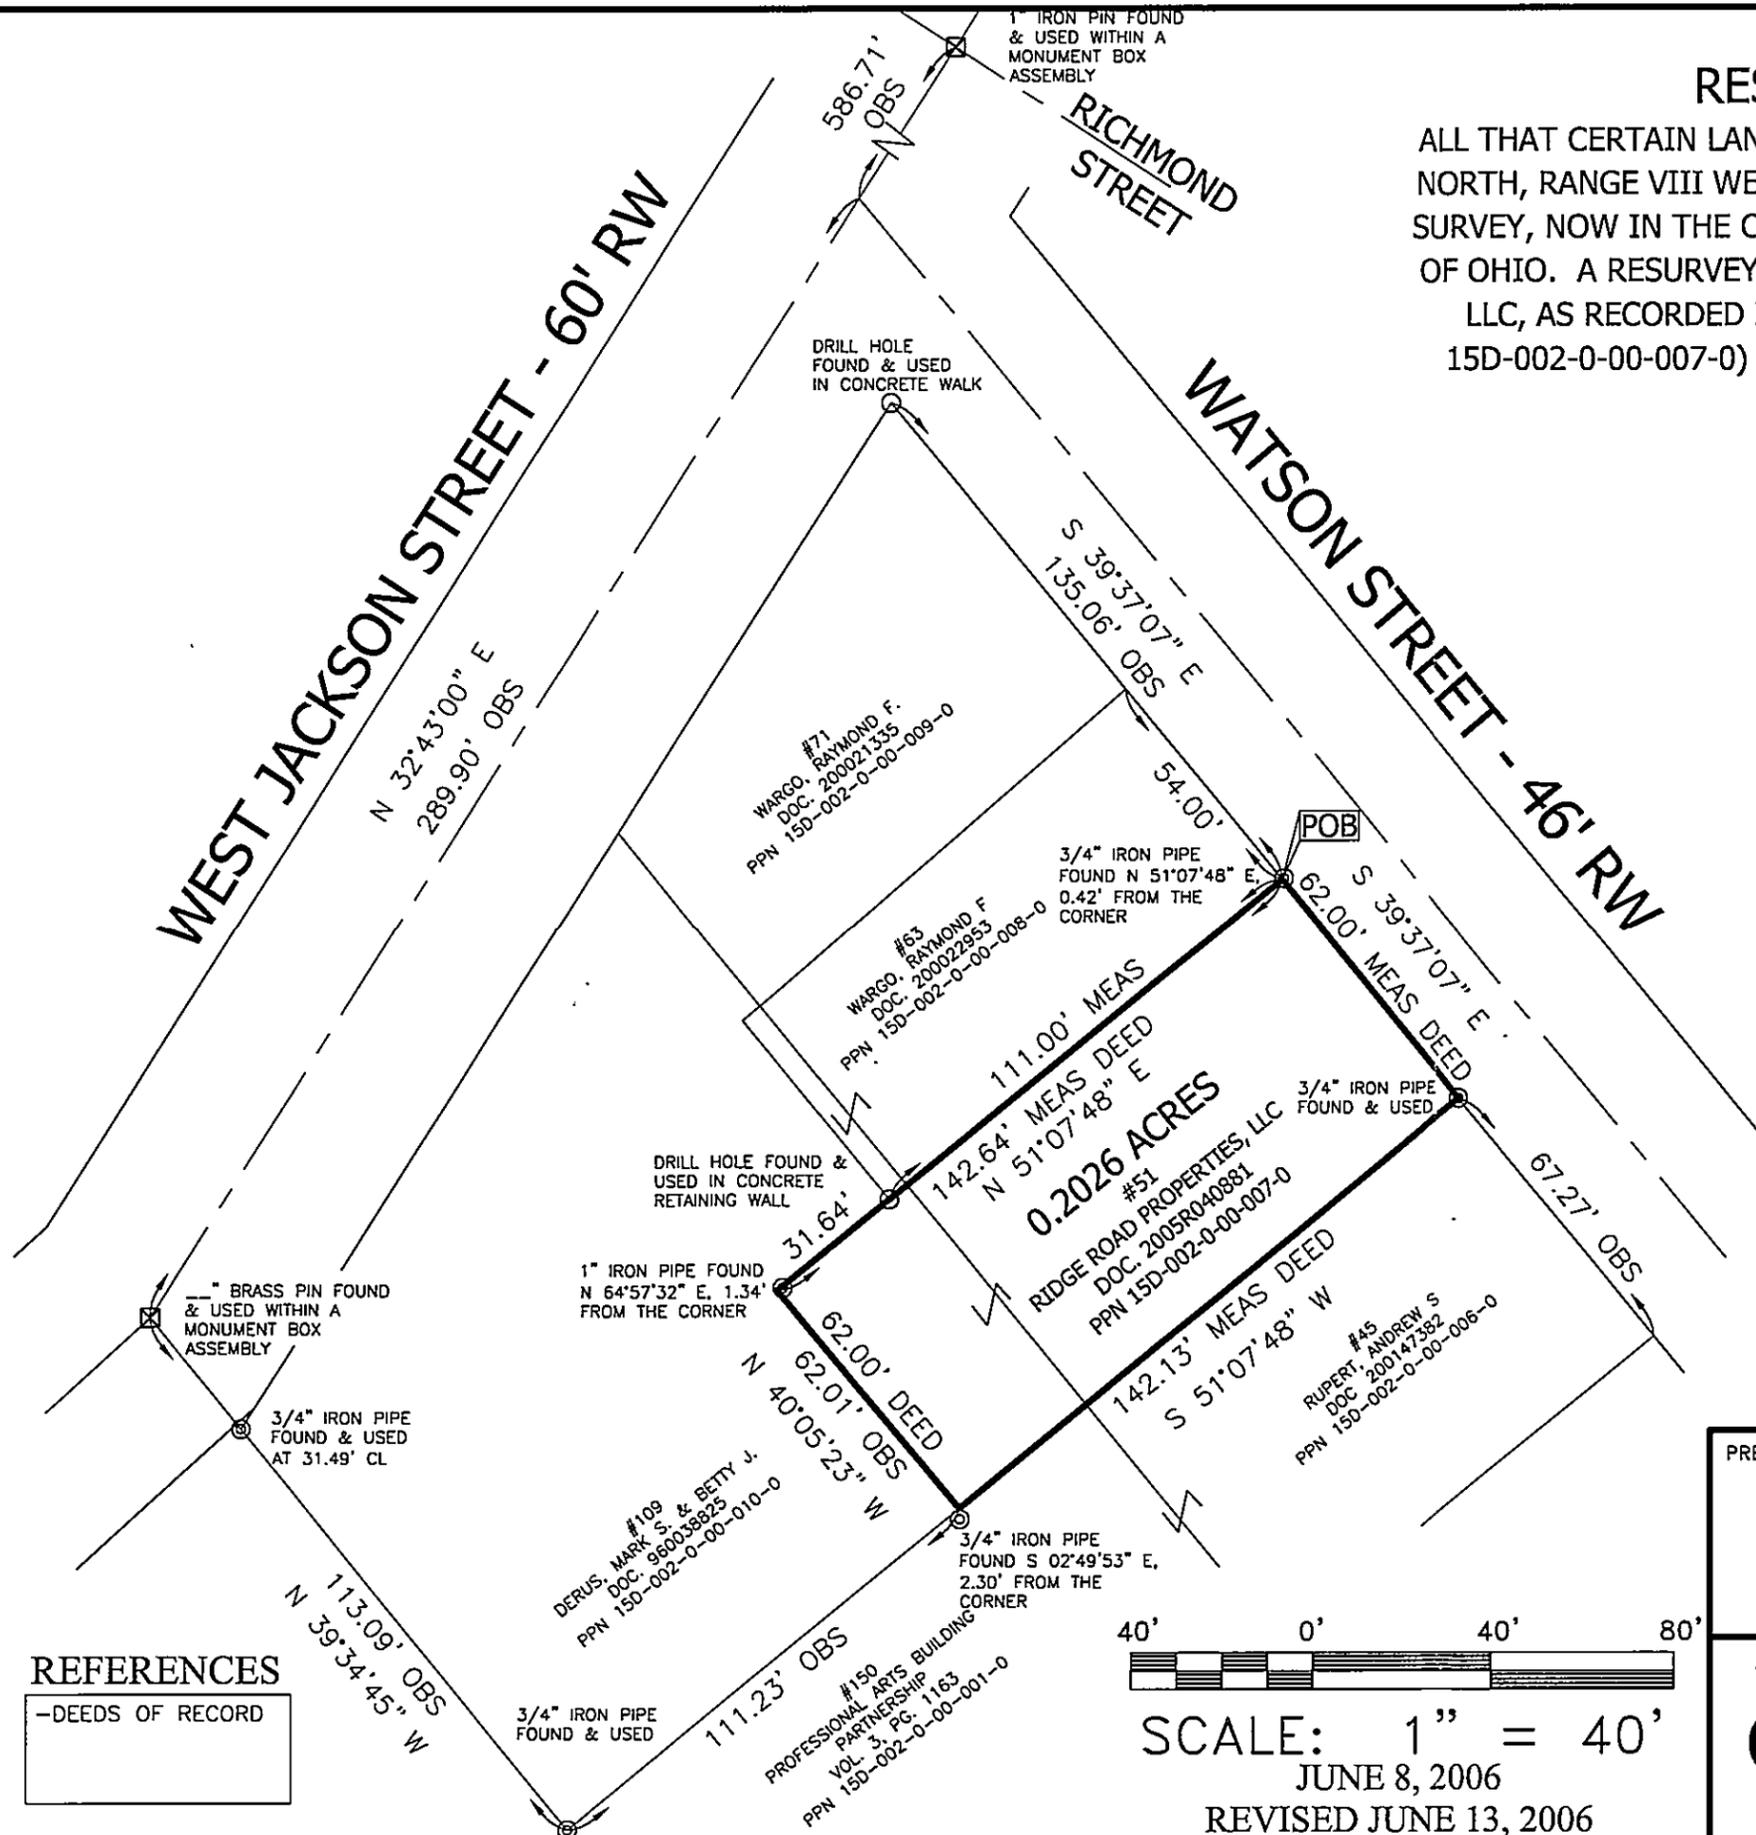


BASIS OF BEARINGS ARE TO AN ASSUMED MERIDIAN ALONG THE CENTERLINE OF WATSON STREET SOUTH 39°-37'-07" EAST



LEGEND

- 5/8" IRON PIN FOUND/SET
- ⊙ IRON PIPE
- STONE MONUMENT
- ⊠ MONUMENT BOX
- ⊕ P.K. NAIL FOUND/SET
- DRILL HOLE FOUND
- CALC CALCULATED
- MEAS MEASURED
- OBS OBSERVED
- DEED DEED RECITED
- PLAT PLAT RECITED

THIS SURVEY WAS PERFORMED TO AN ACCURACY AS SET FORTH IN THE 2003 OHIO ADMINISTRATIVE CODE 4733-37.

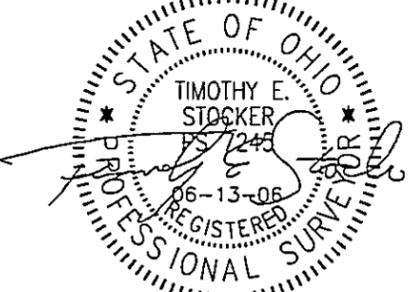

TIMOTHY E. STOCKER, P.S. 7245

REFERENCES

-DEEDS OF RECORD

40' 0' 40' 80'
SCALE: 1" = 40'
 JUNE 8, 2006
 REVISED JUNE 13, 2006

PREPARED FOR: - RIDGE ROAD PROPERTIES, LLC -	PROJECT NAME: RESURVEY OF LANDS	PROJECT ADDRESS: 51 WATSON STREET PAINESVILLE, OHIO
	PROJECT LOCATION: LAKE COUNTY, OHIO	JOB NUMBER: 4043
FOR INQUIRIES CONCERNING THIS SURVEY CONTACT: CSS CRABBS' SURVEYING SERVICE 10 WEST ERIE STREET, SUITE 101 PAINESVILLE, OHIO 44077 1-800-488-3968		CHK: T STOCKER DRN S. LOVEJOY REV:
		PAGE 1 OF 1