



GRAPHIC SCALE

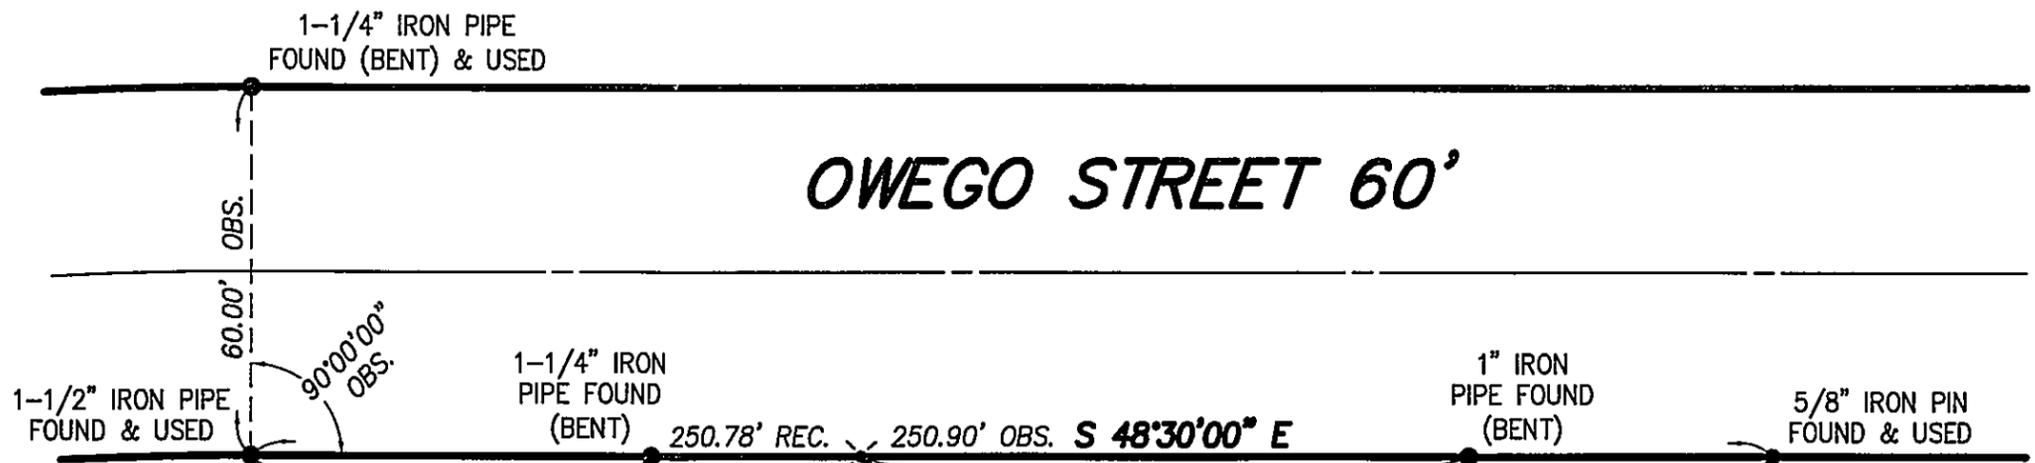

( IN FEET )  
1 inch = 30 ft.

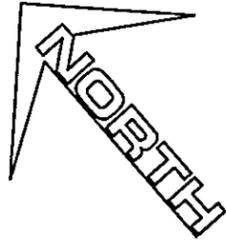

MAP OF SURVEY

for  
**993 OWEGO STREET**

Known as being part of Original Painesville Township Tract No. 3, now situated in the  
**CITY OF PAINESVILLE**  
**COUNTY OF LAKE - STATE OF OHIO**

by  
**McSTEEN & ASSOCIATES, INC.**

ENGINEERS & SURVEYORS

1415 East 286th Street  
Wickliffe, Ohio 44092  
(440) 585-9800

Bearings shown hereon are to an assumed meridian and are used to denote angles only. Distances are given in feet and decimal parts thereof. All iron pins shown as set are 30" long 1/2" rebar with an identification cap stamped "McSTEEN 7104".

*Timothy J. Feller* 5.18.05

TIMOTHY J. FELLER

REG. PROF. SURV. No. 7104

Job No.: 05-137

Survey Date: May 12, 2005



F:\Land Projects 2004\05-137\dwg\05-137.dwg 5/18/2005 12:28:20 PM EDT