


| CURVE | LENGTH | RADIUS | TANGENT | CHORD | BEARING | DELTA |
|-------|---------|---------|---------|---------|-------------|-----------|
| C1 | 113.70 | 3739.83 | 56.85 | 113.70 | N63°16'25"E | 1°44'31" |
| C2 | 311.05 | 5749.23 | 153.56 | 311.01 | N83°02'12"E | 3°05'59" |
| C3 | 32.79 | 5749.23 | 16.39 | 32.79 | N84°32'24"E | 0°19'36" |
| C4 | 329.16 | 5749.23 | 164.63 | 329.12 | N56°12'55"E | 3°16'49" |
| C5 | 2694.01 | 5749.23 | 1372.21 | 2689.43 | N71°16'46"E | 26°50'53" |

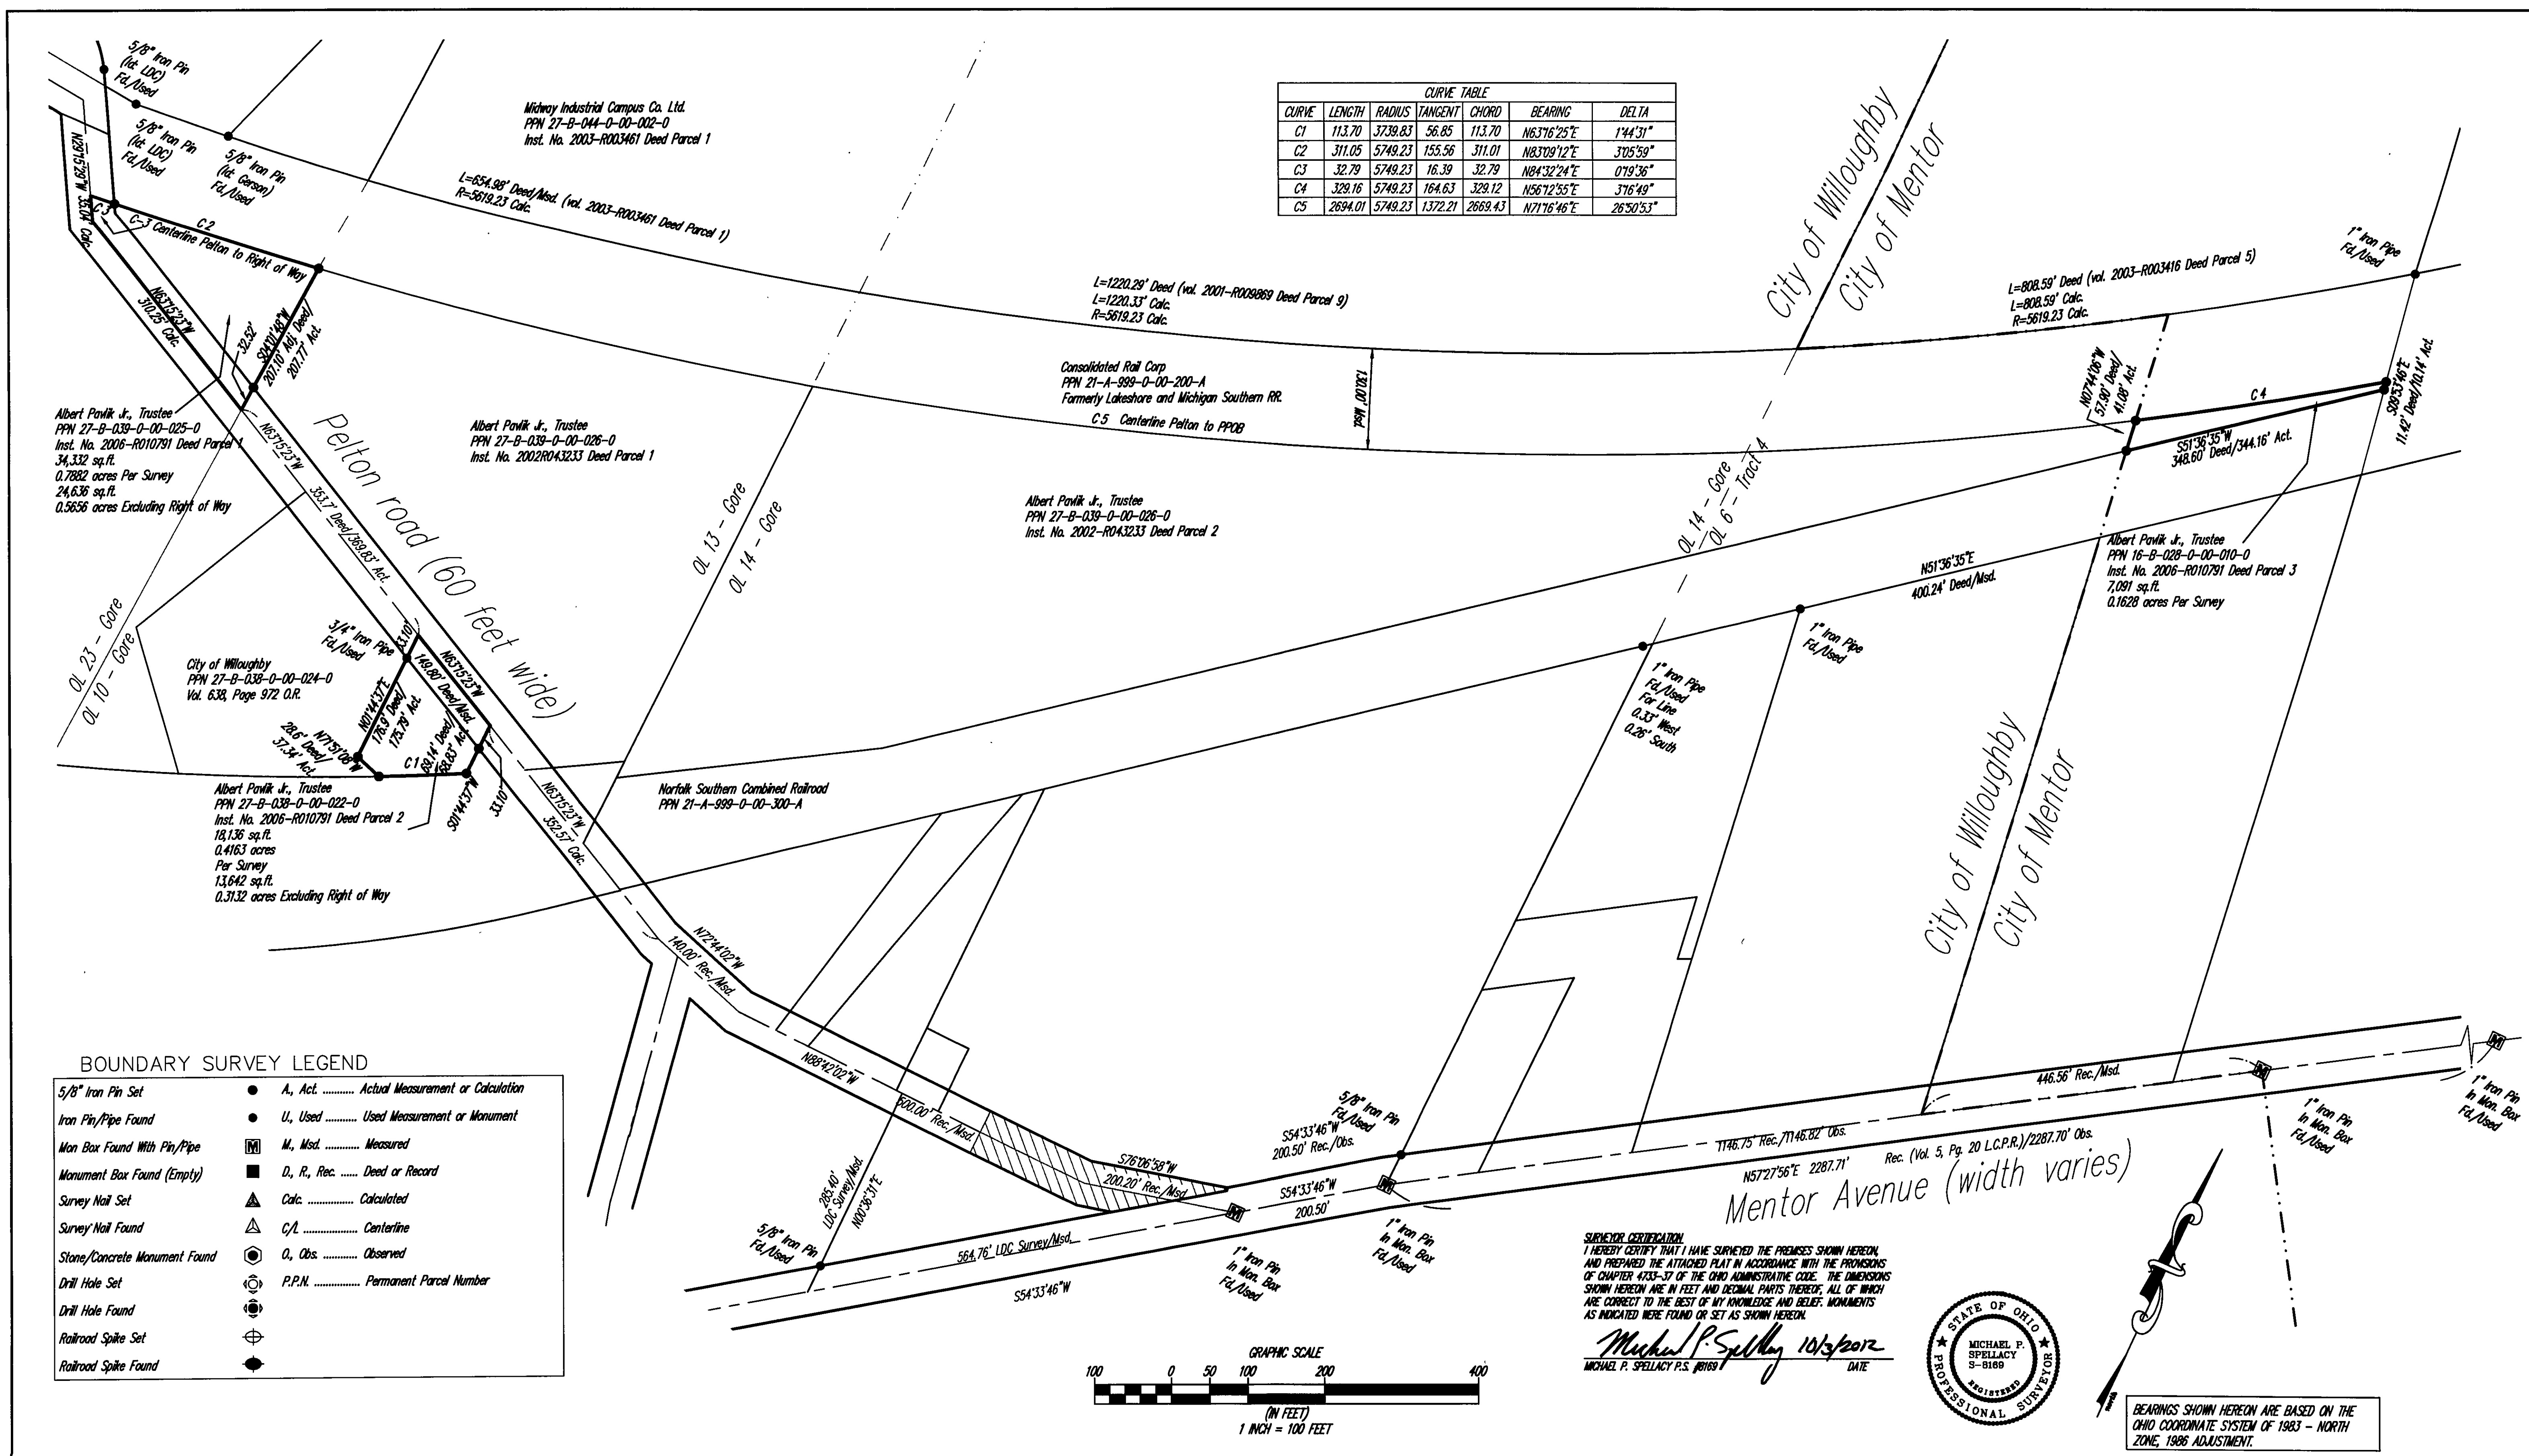


BOUNDARY SURVEY LEGEND


| | | | |
|-------------------------------|---|------------|-----------------------------------|
| 5/8" Iron Pin Set | ● | A, Act. | Actual Measurement or Calculation |
| Iron Pin/Pipe Found | ● | U, Used | Used Measurement or Monument |
| Mon Box Found With Pin/Pipe | ■ | M, Msd. | Measured |
| Monument Box Found (Empty) | ■ | D, R, Rec. | Deed or Record |
| Survey Nail Set | ▲ | Calc. | Calculated |
| Survey Nail Found | ▲ | C/L | Centerline |
| Stone/Concrete Monument Found | ⊙ | O, Obs. | Observed |
| Drill Hole Set | ⊙ | P.P.N. | Permanent Parcel Number |
| Drill Hole Found | ⊙ | | |
| Railroad Spike Set | ⊕ | | |
| Railroad Spike Found | ⊕ | | |

SURVEYOR CERTIFICATION
 I HEREBY CERTIFY THAT I HAVE SURVEYED THE PREMISES SHOWN HEREON, AND PREPARED THE ATTACHED PLAT IN ACCORDANCE WITH THE PROVISIONS OF CHAPTER 4733-37 OF THE OHIO ADMINISTRATIVE CODE. THE DIMENSIONS SHOWN HEREON ARE IN FEET AND DECIMAL PARTS THEREOF; ALL OF WHICH ARE CORRECT TO THE BEST OF MY KNOWLEDGE AND BELIEF; MONUMENTS AS INDICATED WERE FOUND OR SET AS SHOWN HEREON.

Michael P. Spellacy 10/3/2012
 MICHAEL P. SPELLACY P.S. #18191 DATE

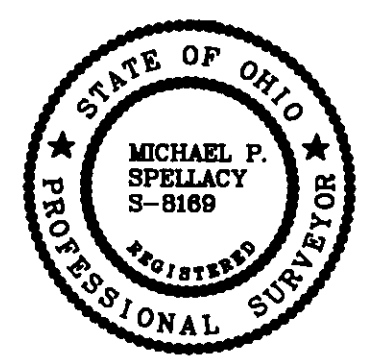


BEARINGS SHOWN HEREON ARE BASED ON THE OHIO COORDINATE SYSTEM OF 1983 - NORTH ZONE, 1986 ADJUSTMENT.

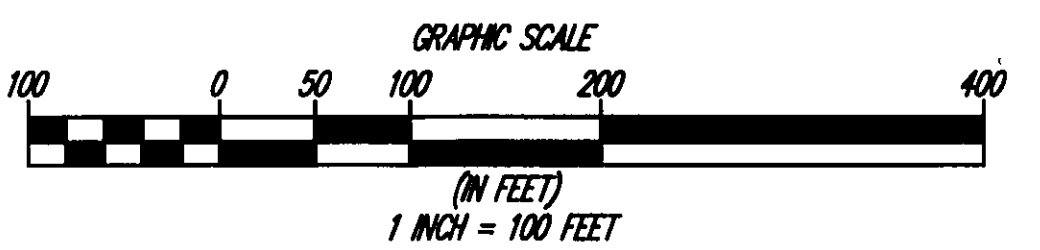

| REV. No. | DATE | BY | CHK'D |
|----------|------|----|-------|
| | | | |
| | | | |
| | | | |

DATE: 10-03-2012
 SCALE: HOR. 1"=100'
 VERT. 1"=10'
 FOLDER: xxxxx
 FILENAME: xxxxx
 TAB: xxxxx
 DRAWN: xxxxx

Map of Lands Boundary Survey
 Cities of Willoughby and Mentor - Lake County- Ohio

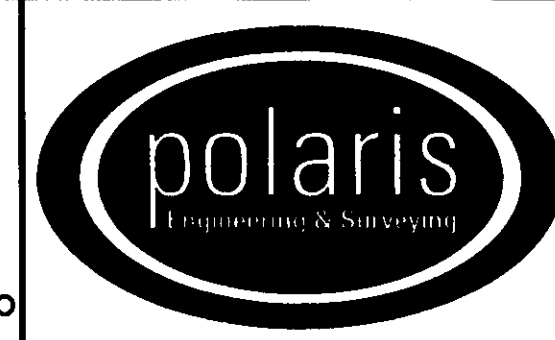

POLARIS ENGINEERING & SURVEYING, INC.
 34600 CHARDON ROAD - SUITE D
 WILLOUGHBY HILLS, OHIO 44094
 (440) 944-4433 (440) 944-3722 (Fax)
 www.polaris-es.com

SHEET DESCRIPTION

| CONTRACT No. | |
|--------------|----|
| 12104 | |
| SHEET | OF |
| 01 | 01 |