


GRAPHIC SCALE

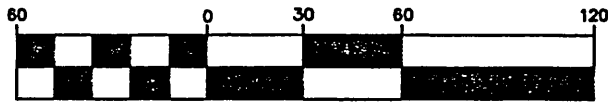

(IN FEET)
1 inch = 60 ft.




NOTE:

ALL IRON PINS SET ARE 5/8" DIAMETER, 30" LONG STEEL REBAR TOPPED WITH A PLASTIC SURVEYORS CAP WITH THE NAME AND REGISTRATION OF D. GERSON, PS 8137

LEGEND


- (R) RECORD
- (O) OBSERVED
- (M) MEASURED
- IP IRON PIN
- IPP IRON PIPE
- FD FOUND
- POB PLACE OF BEGINNING
- PPOB PRINCIPAL PLACE OF BEGINNING

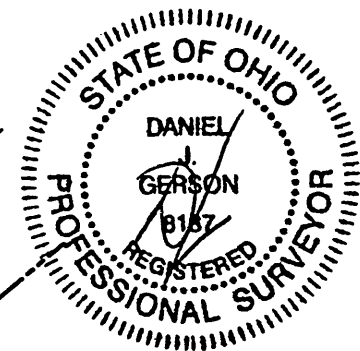

17 Aug 06

GIANCOLA GROUP LLC
PPN 16B-31D-2-40
DOC. 2002R013530
VOL. 630 PG. 338

WILLIAM R. GRAY ASSOCIATES, INC.
9472 HAMILTON DRIVE, MENTOR, OHIO 44060
(440) 350-0861

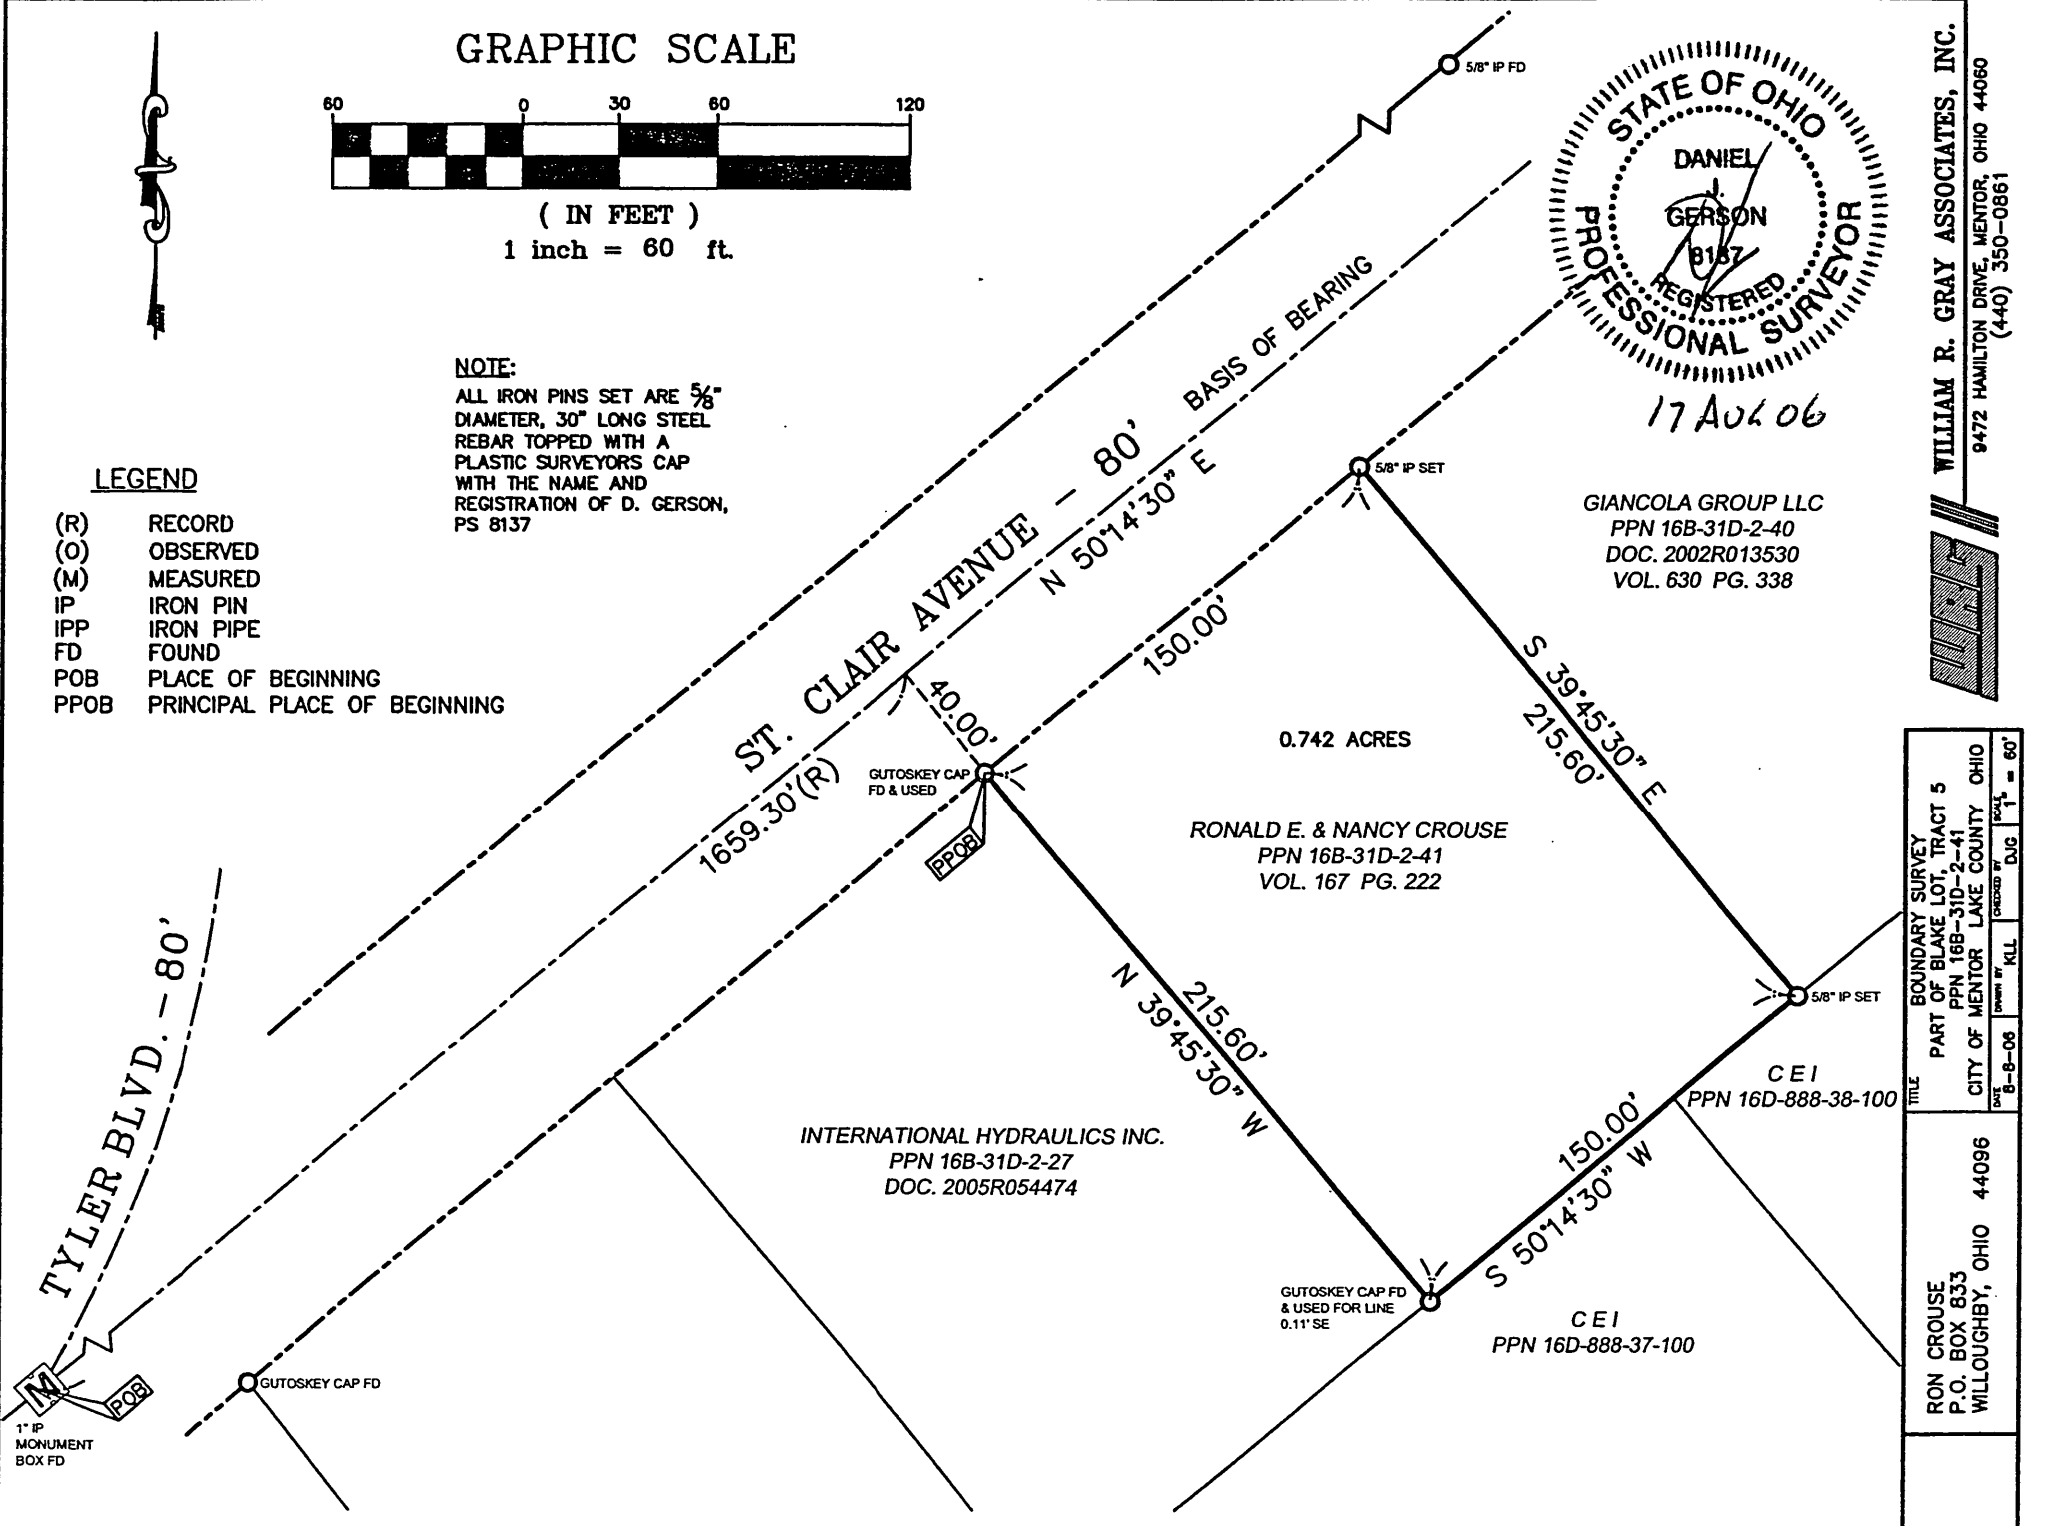

RONALD E. & NANCY CROUSE
PPN 16B-31D-2-41
VOL. 167 PG. 222

INTERNATIONAL HYDRAULICS INC.
PPN 16B-31D-2-27
DOC. 2005R054474

CEI
PPN 16D-888-38-100

CEI
PPN 16D-888-37-100

TITLE	BOUNDARY SURVEY
	PART OF BLAKE LOT, TRACT 5
	PPN 16B-31D-2-41
	CITY OF MENTOR LAKE COUNTY OHIO
DATE	8-8-06
SCALE	1" = 60'

RON CROUSE
P.O. BOX 833
WILLOUGHBY, OHIO 44096

1" IP MONUMENT BOX FD