


LOT SPLIT OF PP#16B-047-0-00-023-0

BEING PART OF THE CHURCH LOT

CITY OF MENTOR, LAKE COUNTY AND STATE OF OHIO


GRAPHIC SCALE

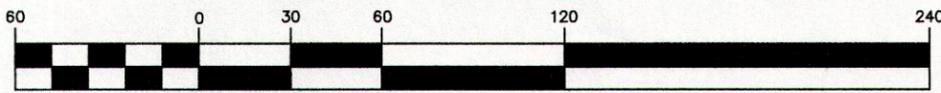

(IN FEET)
1 inch = 60 ft.

Bearings are to an assumed meridian and are used to denote angles only.

DELTA WYE, LLC
PP#16B-047-0-00-021-0
DOC. No. 2004R009232

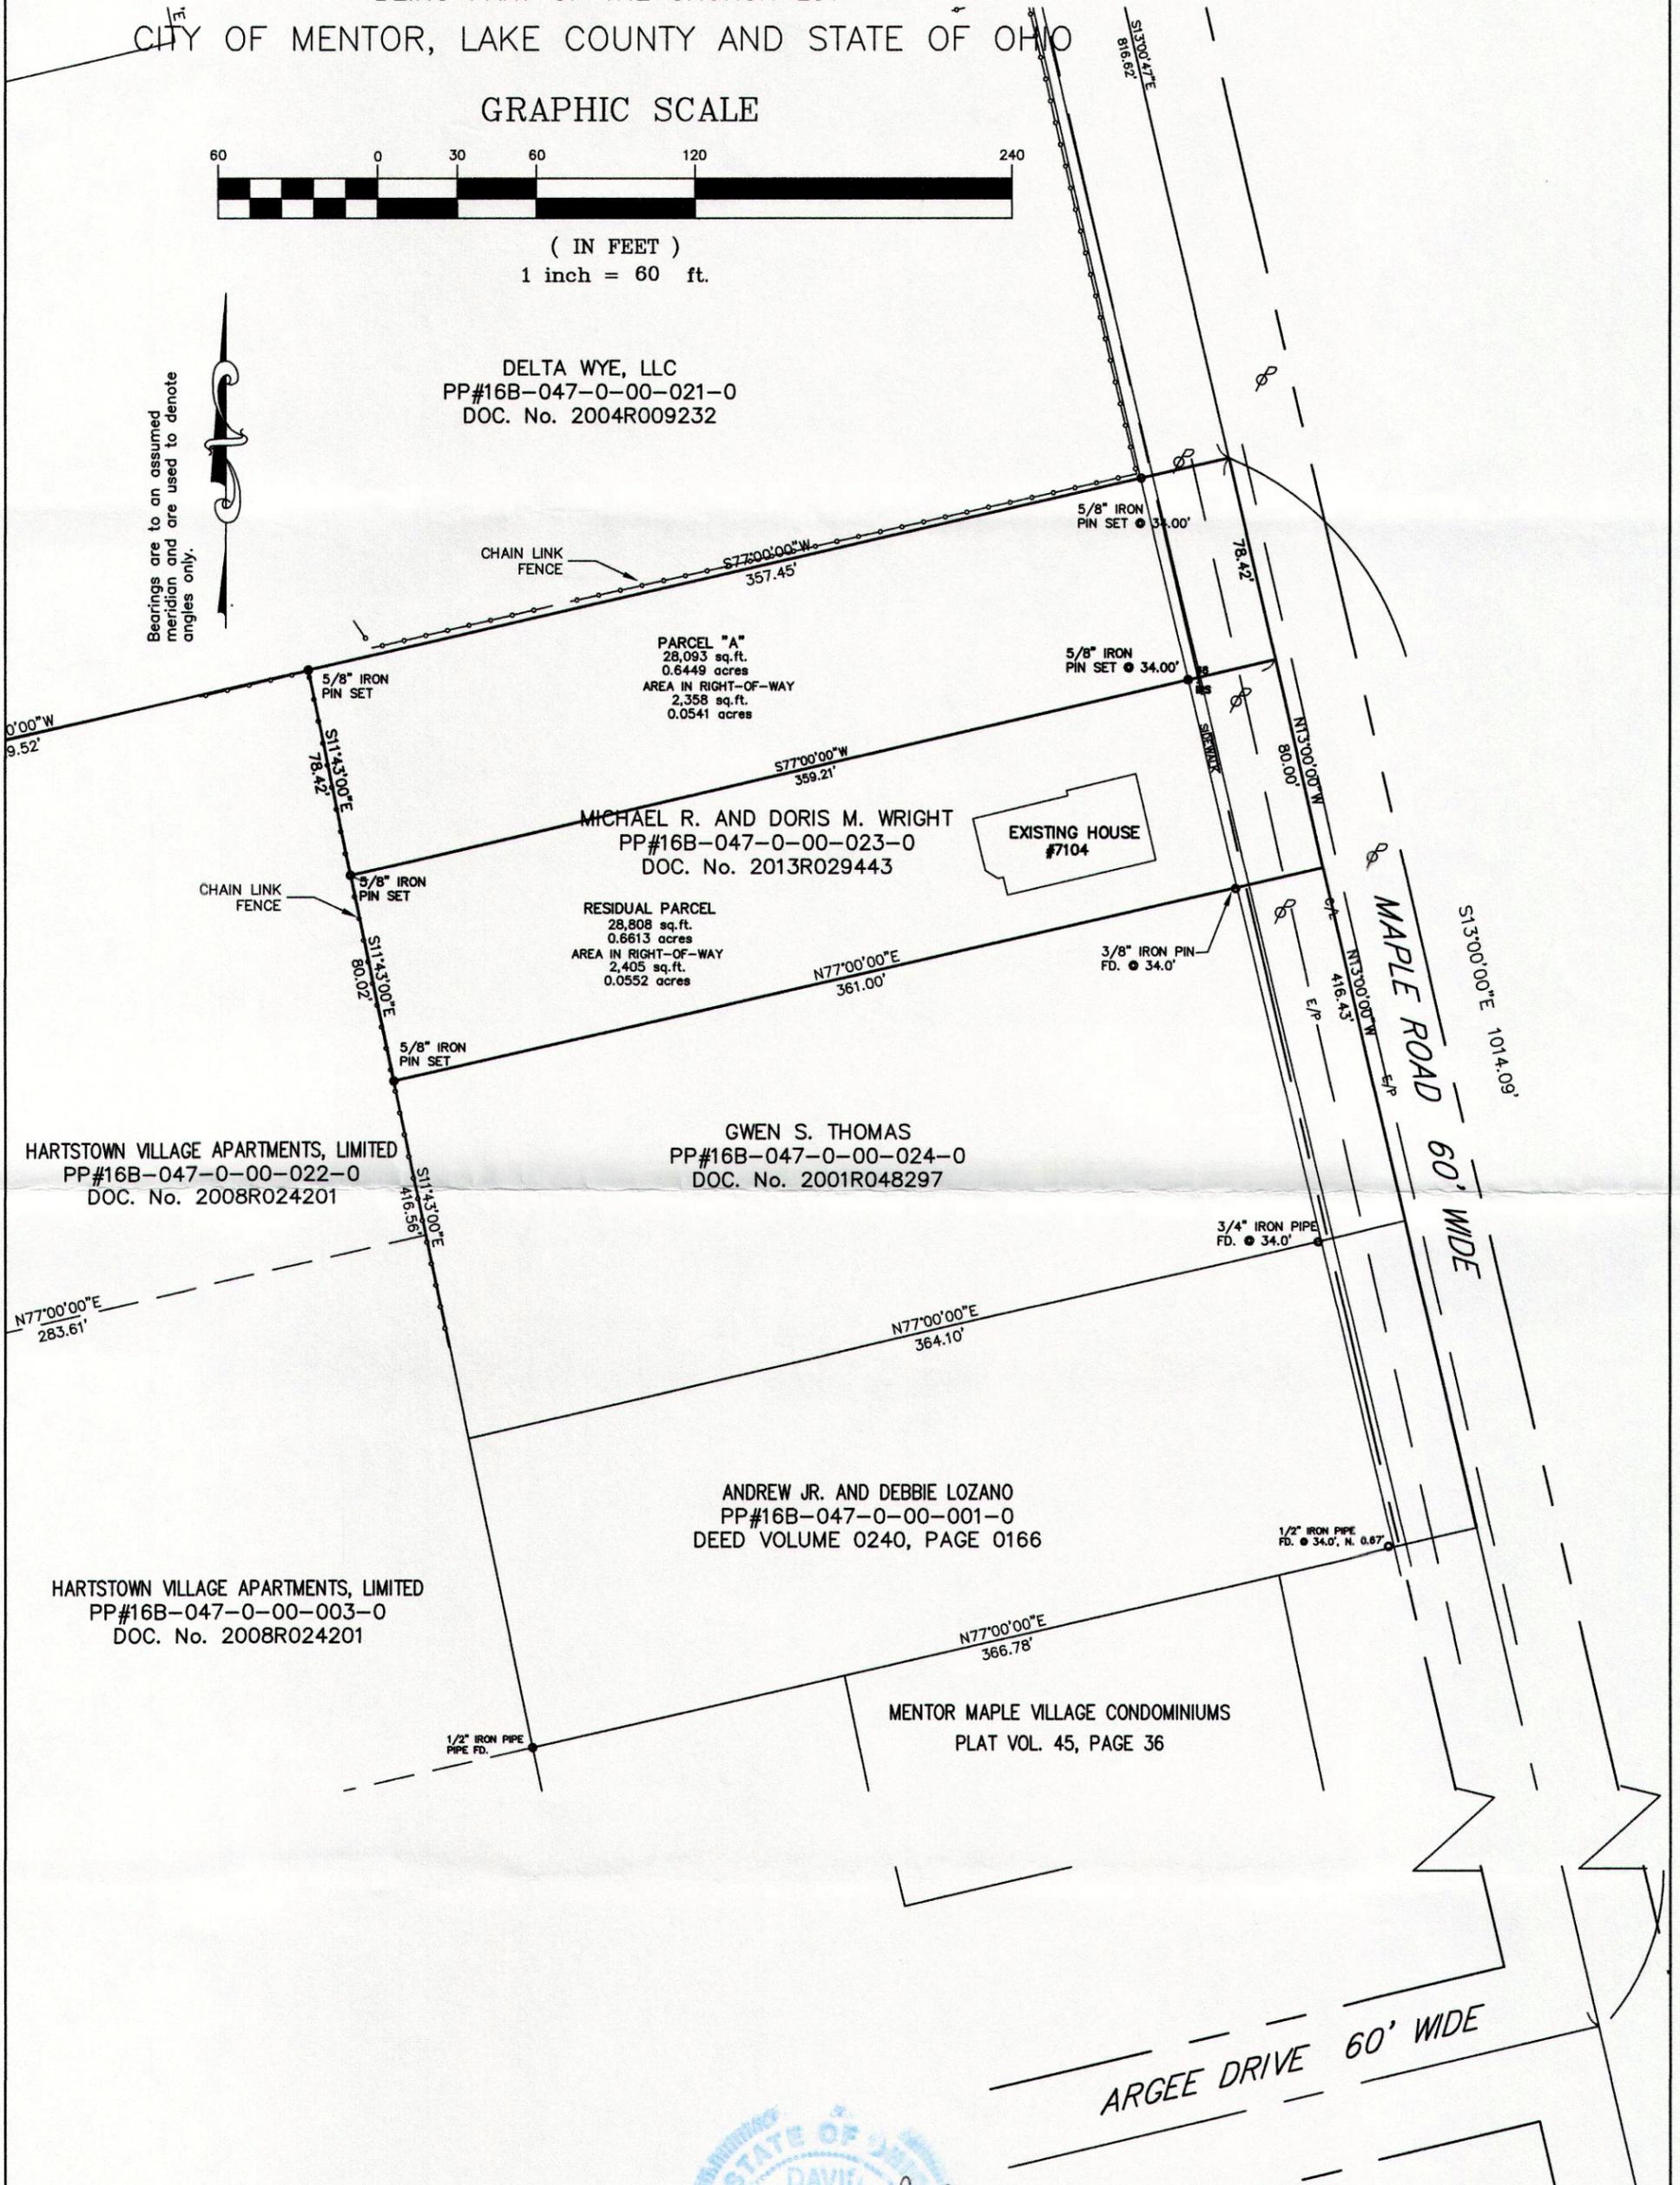

ALL IRON PINS SET ARE 5/8" (30" OF LENGTH) AND ARE IDENTIFIED BY A PLASTIC CAP BEARING THE IMPRINT "7597".

DAVID RAPP SERVICES
P.O. BOX 28, GENEVA, OHIO 44041
dave@usaeg.com
(440) 983-1607



SOURCES:
DEEDS AND PLATS AS NOTED

DISTANCES ARE GIVEN IN FEET AND DECIMAL PARTS THEREOF UNLESS OTHERWISE NOTED. SURVEYED NOV., 2013 THIS PLAT WAS PREPARED UNDER MY SUPERVISION AND IS CORRECT TO THE BEST OF MY KNOWLEDGE AND BELIEF AND IN ACCORDANCE WITH THE PROVISIONS OF CHAPTER 4733-37 OF THE OHIO ADMINISTRATIVE CODE.

DAVID A. RAPP P.S. No. 7597

33095