


CHILlicothe SQUARE SUBDIVISION
VOL. 10 - PG. 47

KIMBERLY ESTATES
VOL. Y - PG. 24

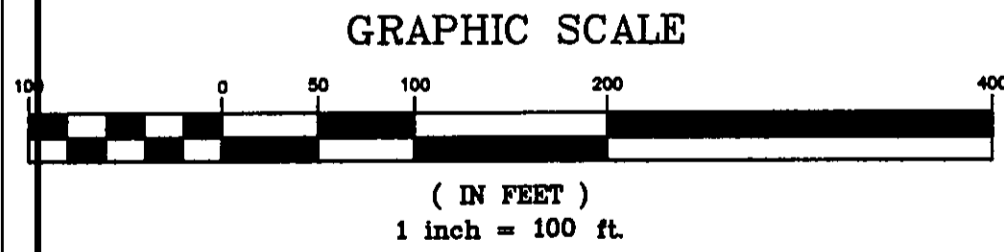

Bearings are based upon the centerline of Jackson Street being North 50°08'11" East and are used to describe angles only.

16B-58-21 - 0.8353 Ac.
 16B-58-19 - 3.2916 Ac.
 16B-57-5 - 15.9285 Ac.
 16B-58-20 - 12.2743 Ac.
 16B-57-2 - 10.2763 Ac.
 16B-57-1 - 7.1019 Ac.
 16B-57-16 - 3.2609 Ac.
 16B-58-26 - 2.9600 Ac.
 16B-57A-15 - 0.9399 Ac.
 TOTAL - 56.2677 Ac.
 R/W - 0.2272 Ac.
 NET - 56.0405 Ac.

TOTAL - 15.9285 Ac.
 R/W - 0.0440 Ac.
 NET - 15.8845 Ac.

SPRINGBROOK GARDENS
 VOL. 511 - PG. 337
 16B-57-2
 10.2763 Ac.

REV. NO.	DESCRIPTION	DATE	BY	CHK'D
1	Revised Plat	8-17-17	HT	HT
2	Per LLC Engineer	9-1-17	HT	HT
3	"	9-21-10	HT	HT

bj BABCOCK, JONES AND ASSOCIATES, INC
 CIVIL ENGINEERS - SURVEYORS - LAND PLANNERS
 PAINESVILLE OHIO 44077

DATE	8/8/07
DESIGN BY	H.J.
DRAWN BY	B.P.
APPROVED BY	H.J.
CREW CHIEF	W.B.

PLAT OF SURVEY
 FOR
 JOHN SCHULTZ
 JACKSON STREET & HIESLEY ROAD
 LAKE COUNTY
 STATE OF OHIO

SCALE	1"=100'
JOB NO	06-105
SHEET	1 OF 1

