

REVISIONS	BY


Barrington
CONSULTING GROUP, INC.
 9114 TYLER BLVD., MENTOR, OHIO 44060
 PHONE 440.205.1260 FAX 440.205.1262
 www.BarringtonCGL.com

Target Construction Industries, Inc.
Jim Hounshell
 31560 Topps Industrial Parkway
 Willoughby, OH 44094
 440.954.9740


BOUNDARY SURVEY
 9099 HENDRICKS ROAD, MENTOR, OH 44060
 PPN 16-B-062-0-00-016-0
PROPERTY OF PAINESVILLE LLC RESIDENCE

DRAWN BRI
CHECKED DWN
DATE SEPT. 30, 2008
SCALE 1" = 20'
JOB NO. 08083
SHEET
OF SHEETS

08083

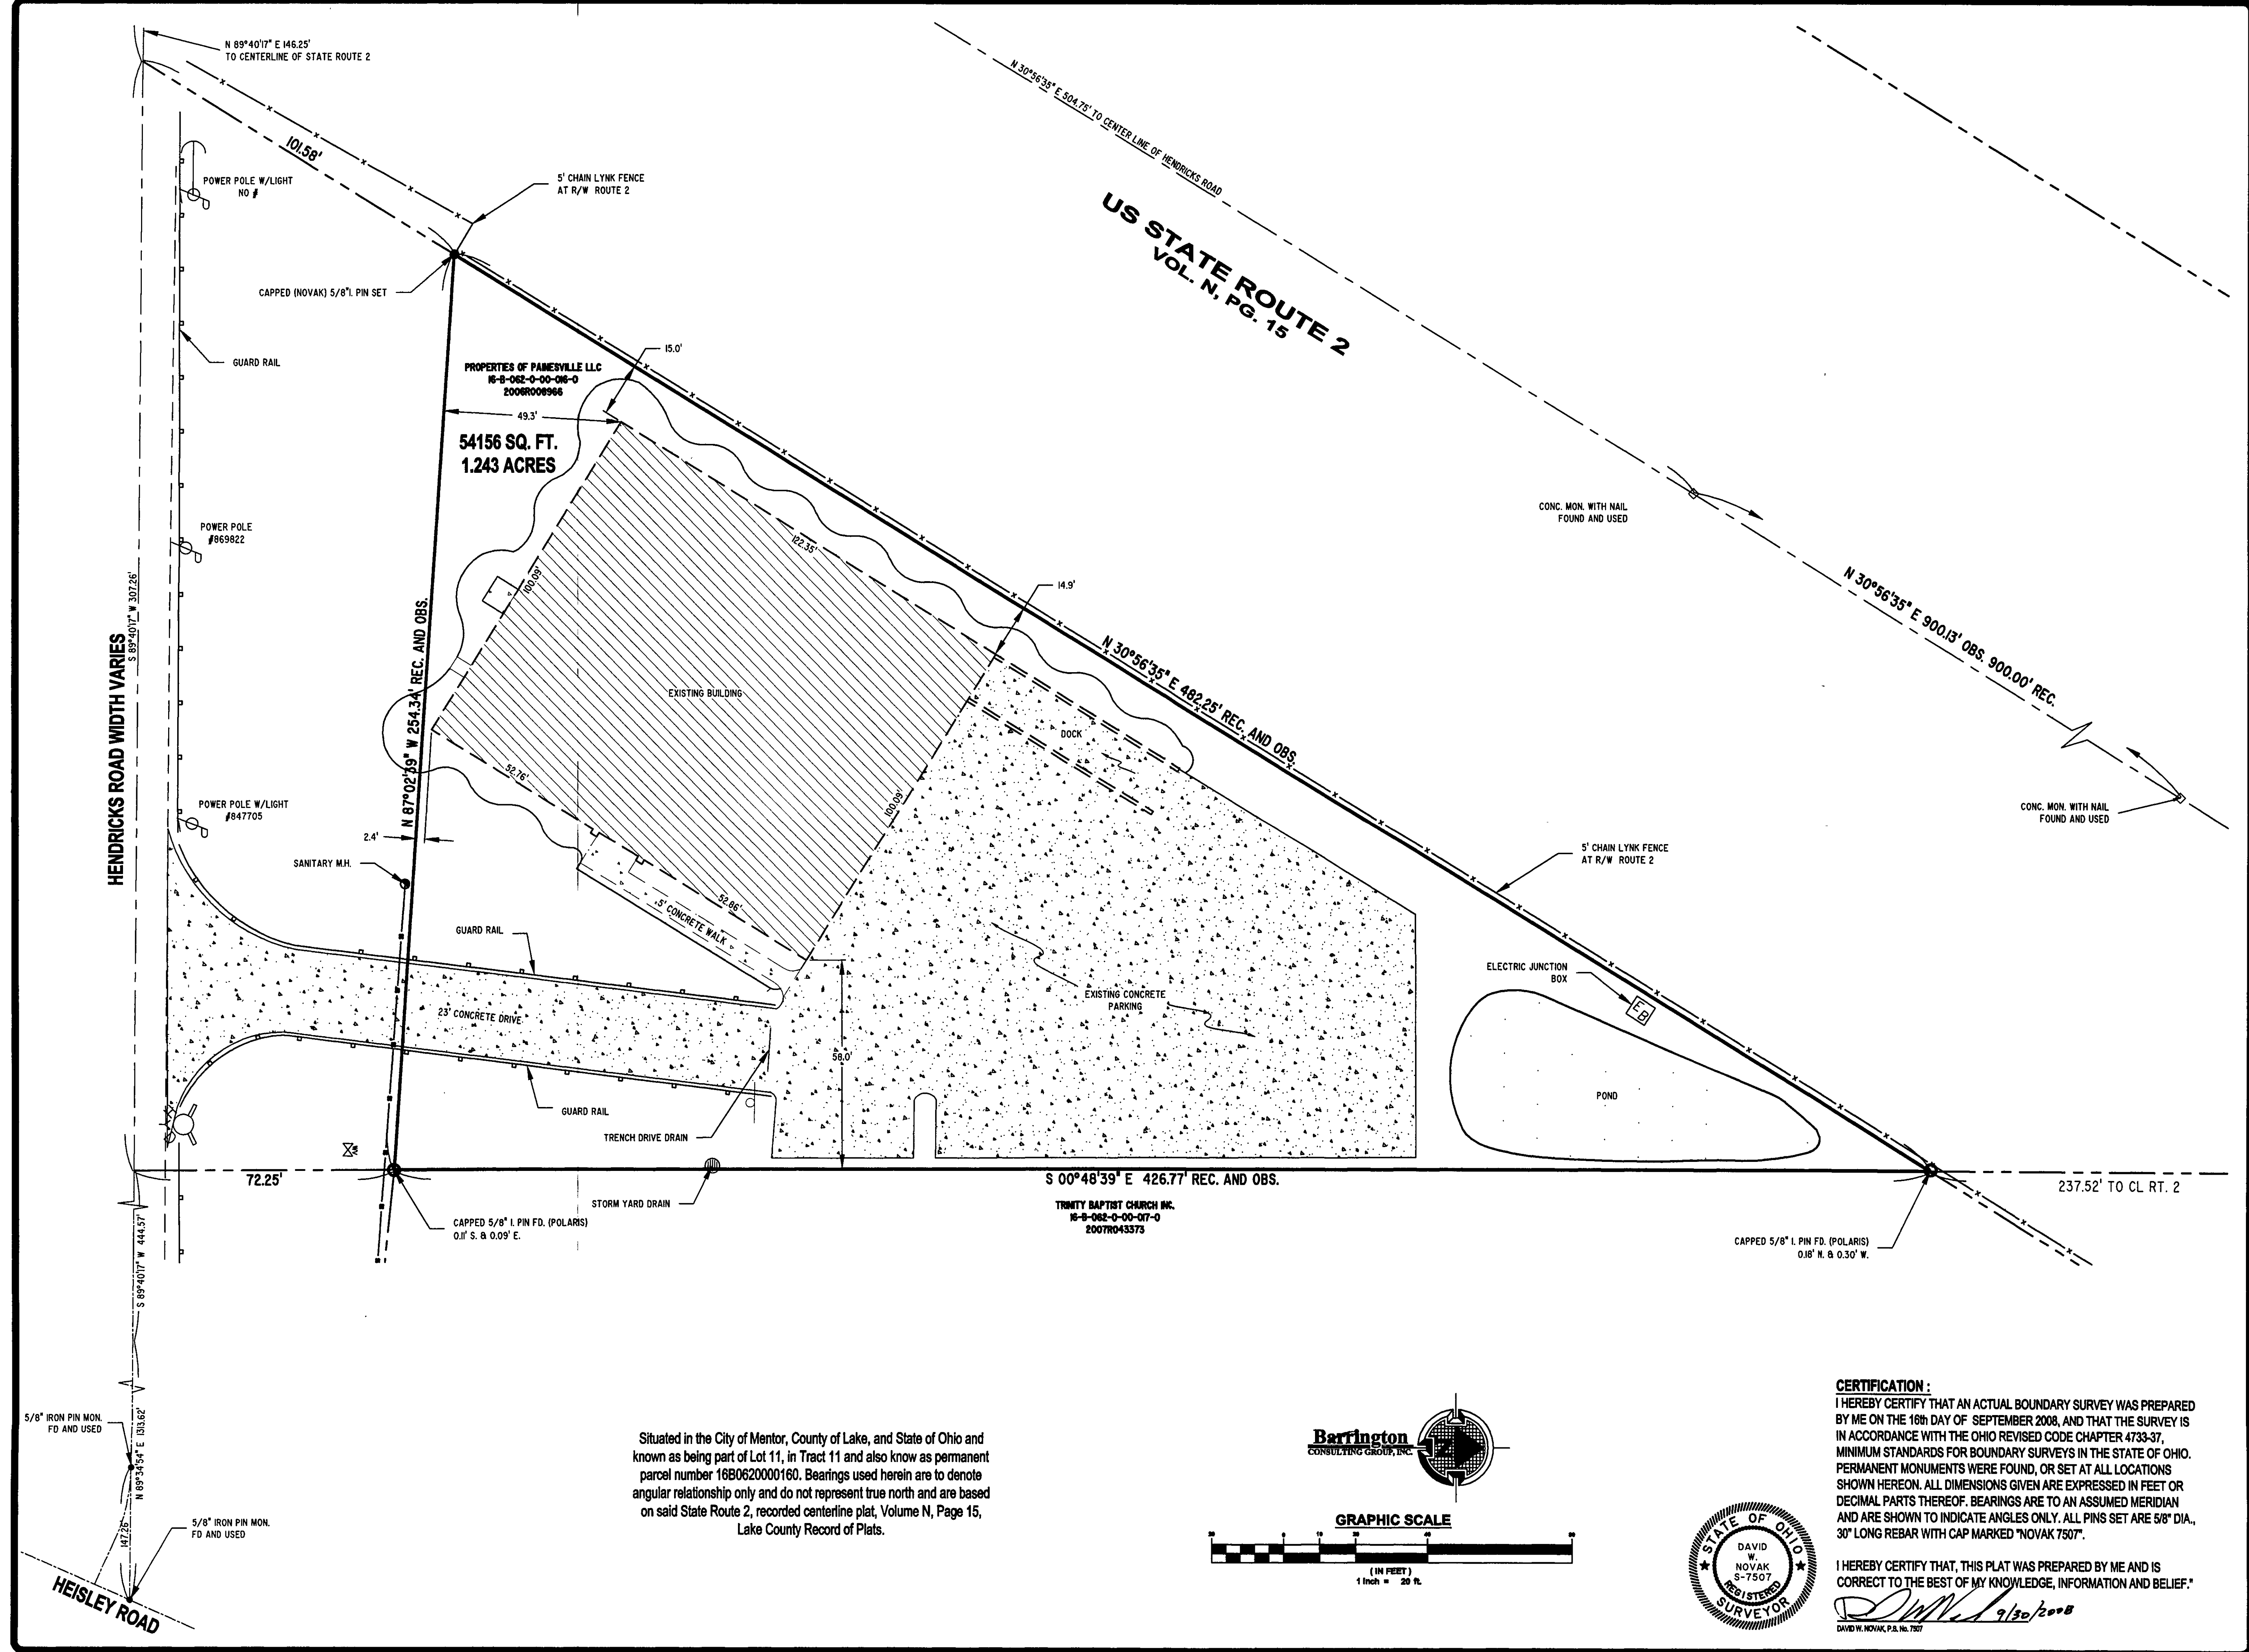

Situated in the City of Mentor, County of Lake, and State of Ohio and known as being part of Lot 11, in Tract 11 and also known as permanent parcel number 16B0620000160. Bearings used herein are to denote angular relationship only and do not represent true north and are based on said State Route 2, recorded centerline plat, Volume N, Page 15, Lake County Record of Plats.

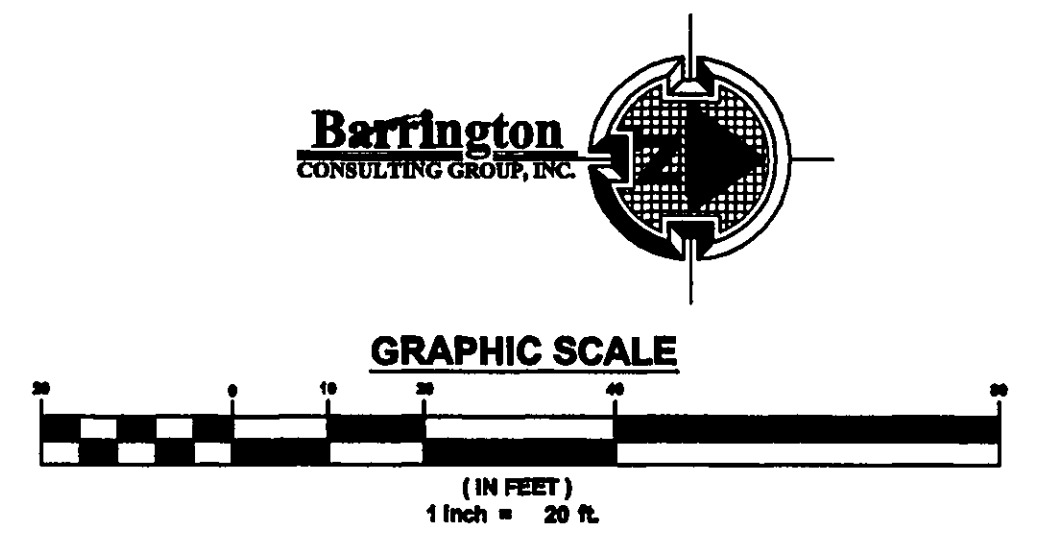

DAVID W. NOVAK, P.S. No. 7507
 9/30/2008