


RESURVEY OF LANDS


ALL THAT CERTAIN LANDS SITUATE IN LOT 7, TRACT 10, CITY OF MENTOR, TOWNSHIP NUMBER 10 NORTH, RANGE IX WEST, IN THE CONNECTICUT WESTERN RESERVE SURVEY, COUNTY OF LAKE, STATE OF OHIO. A RESURVEY OF THE LANDS TO SECRETARY OF VETERANS AFFAIRS, AS RECORDED IN DOCUMENT NUMBER 2016R002360 (PPN 16-D-114-0-00-020-0) IN THE OFFICE OF THE COUNTY RECORDER.

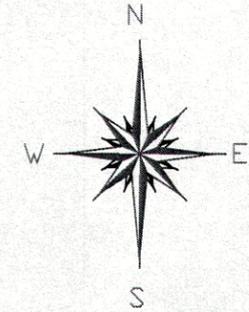

BASIS OF BEARINGS ARE TO AN ASSUMED MERIDIAN ALONG THE CENTERLINE OF LAKESHORE BOULEVARD NORTH 87°-27'-08" EAST


LEGEND

- IRON PIN FOUND/SET
- ⊙ IRON PIPE
- STONE MONUMENT
- ⊠ MONUMENT BOX
- ⊕ P.K. NAIL FOUND/SET
- DRILL HOLE FOUND
- CALC CALCULATED
- MEAS MEASURED
- OBS OBSERVED
- DEED DEED RECITED
- PLAT PLAT RECITED

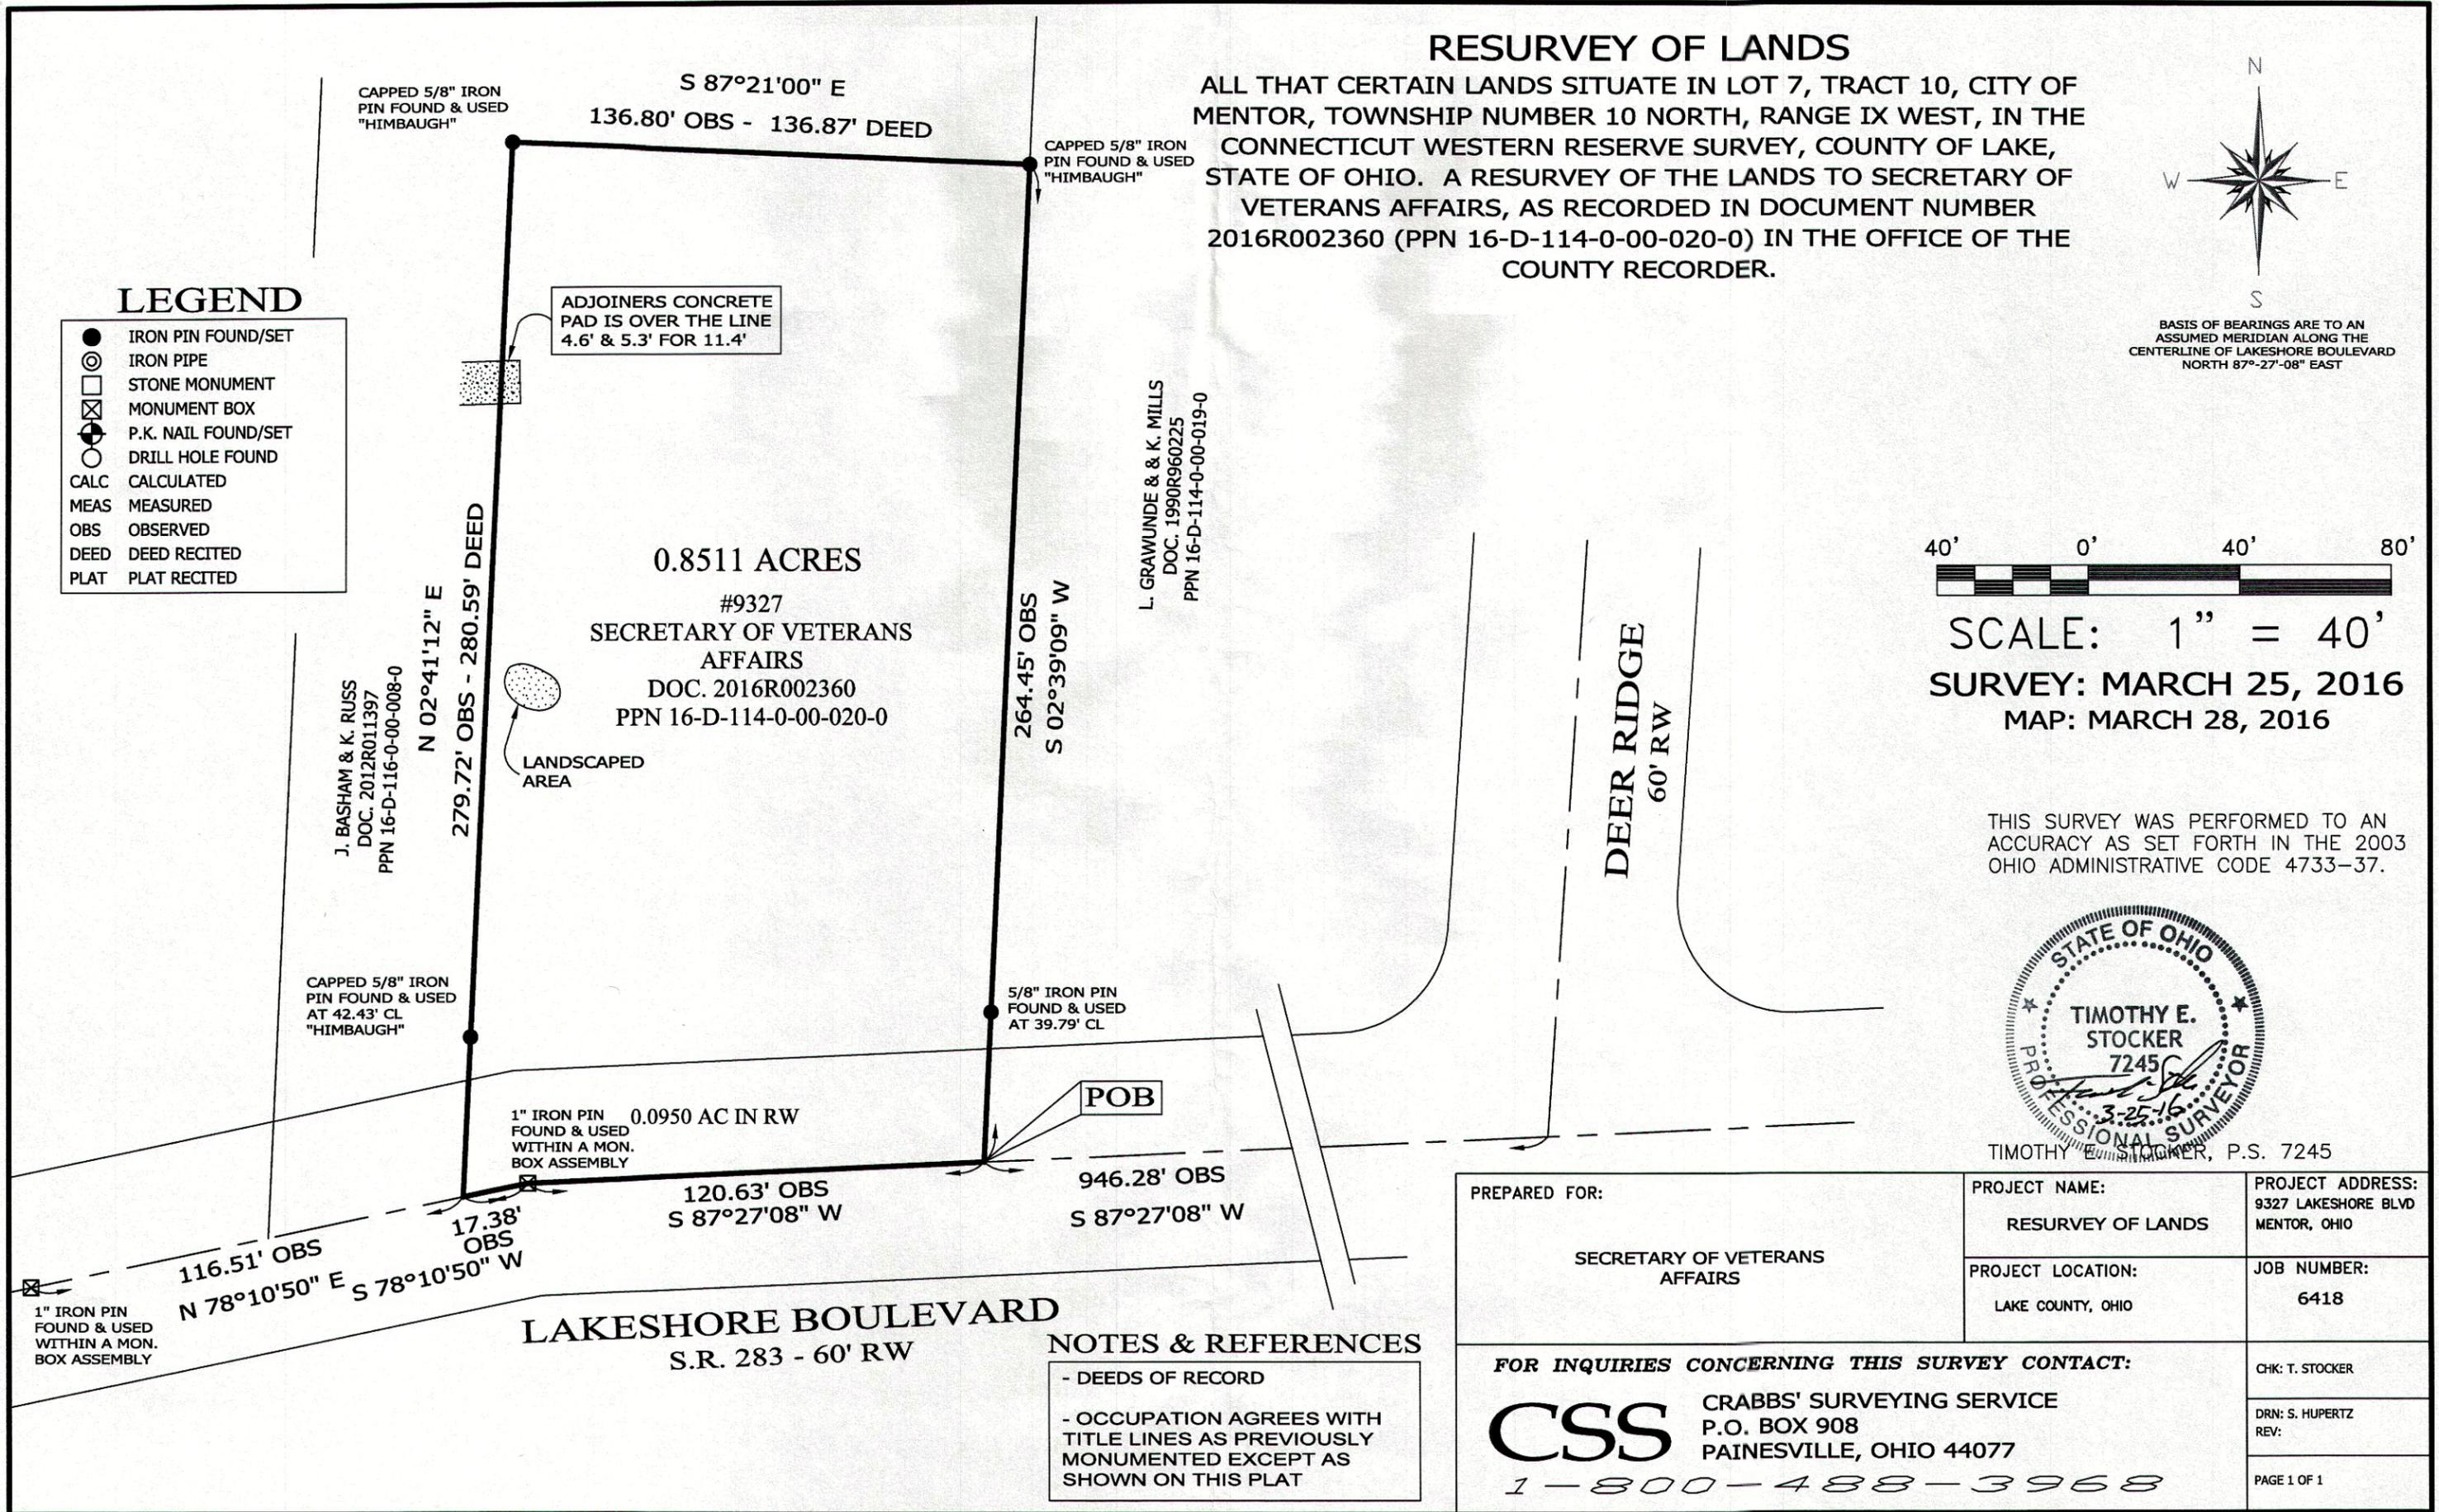

SCALE: 1" = 40'
 SURVEY: MARCH 25, 2016
 MAP: MARCH 28, 2016

THIS SURVEY WAS PERFORMED TO AN ACCURACY AS SET FORTH IN THE 2003 OHIO ADMINISTRATIVE CODE 4733-37.

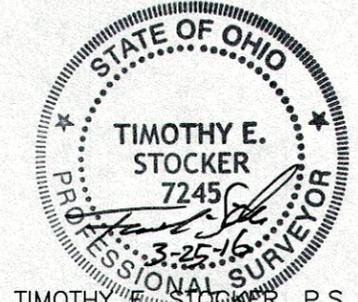

TIMOTHY E. STOCKER, P.S. 7245

PREPARED FOR: SECRETARY OF VETERANS AFFAIRS	PROJECT NAME: RESURVEY OF LANDS	PROJECT ADDRESS: 9327 LAKESHORE BLVD MENTOR, OHIO
	PROJECT LOCATION: LAKE COUNTY, OHIO	JOB NUMBER: 6418

FOR INQUIRIES CONCERNING THIS SURVEY CONTACT:

CSS CRABBS' SURVEYING SERVICE
 P.O. BOX 908
 PAINESVILLE, OHIO 44077
 1-800-488-3968

CHK: T. STOCKER
DRN: S. HUPERTZ
REV:
PAGE 1 OF 1

NOTES & REFERENCES

- DEEDS OF RECORD
- OCCUPATION AGREES WITH TITLE LINES AS PREVIOUSLY MONUMENTED EXCEPT AS SHOWN ON THIS PLAT