

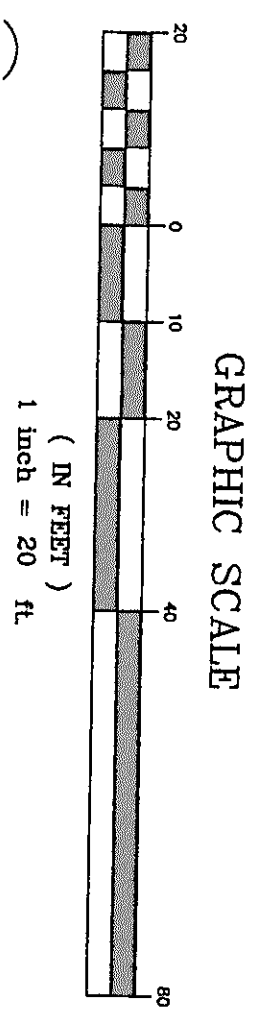


19A-91F-22, 23, 24

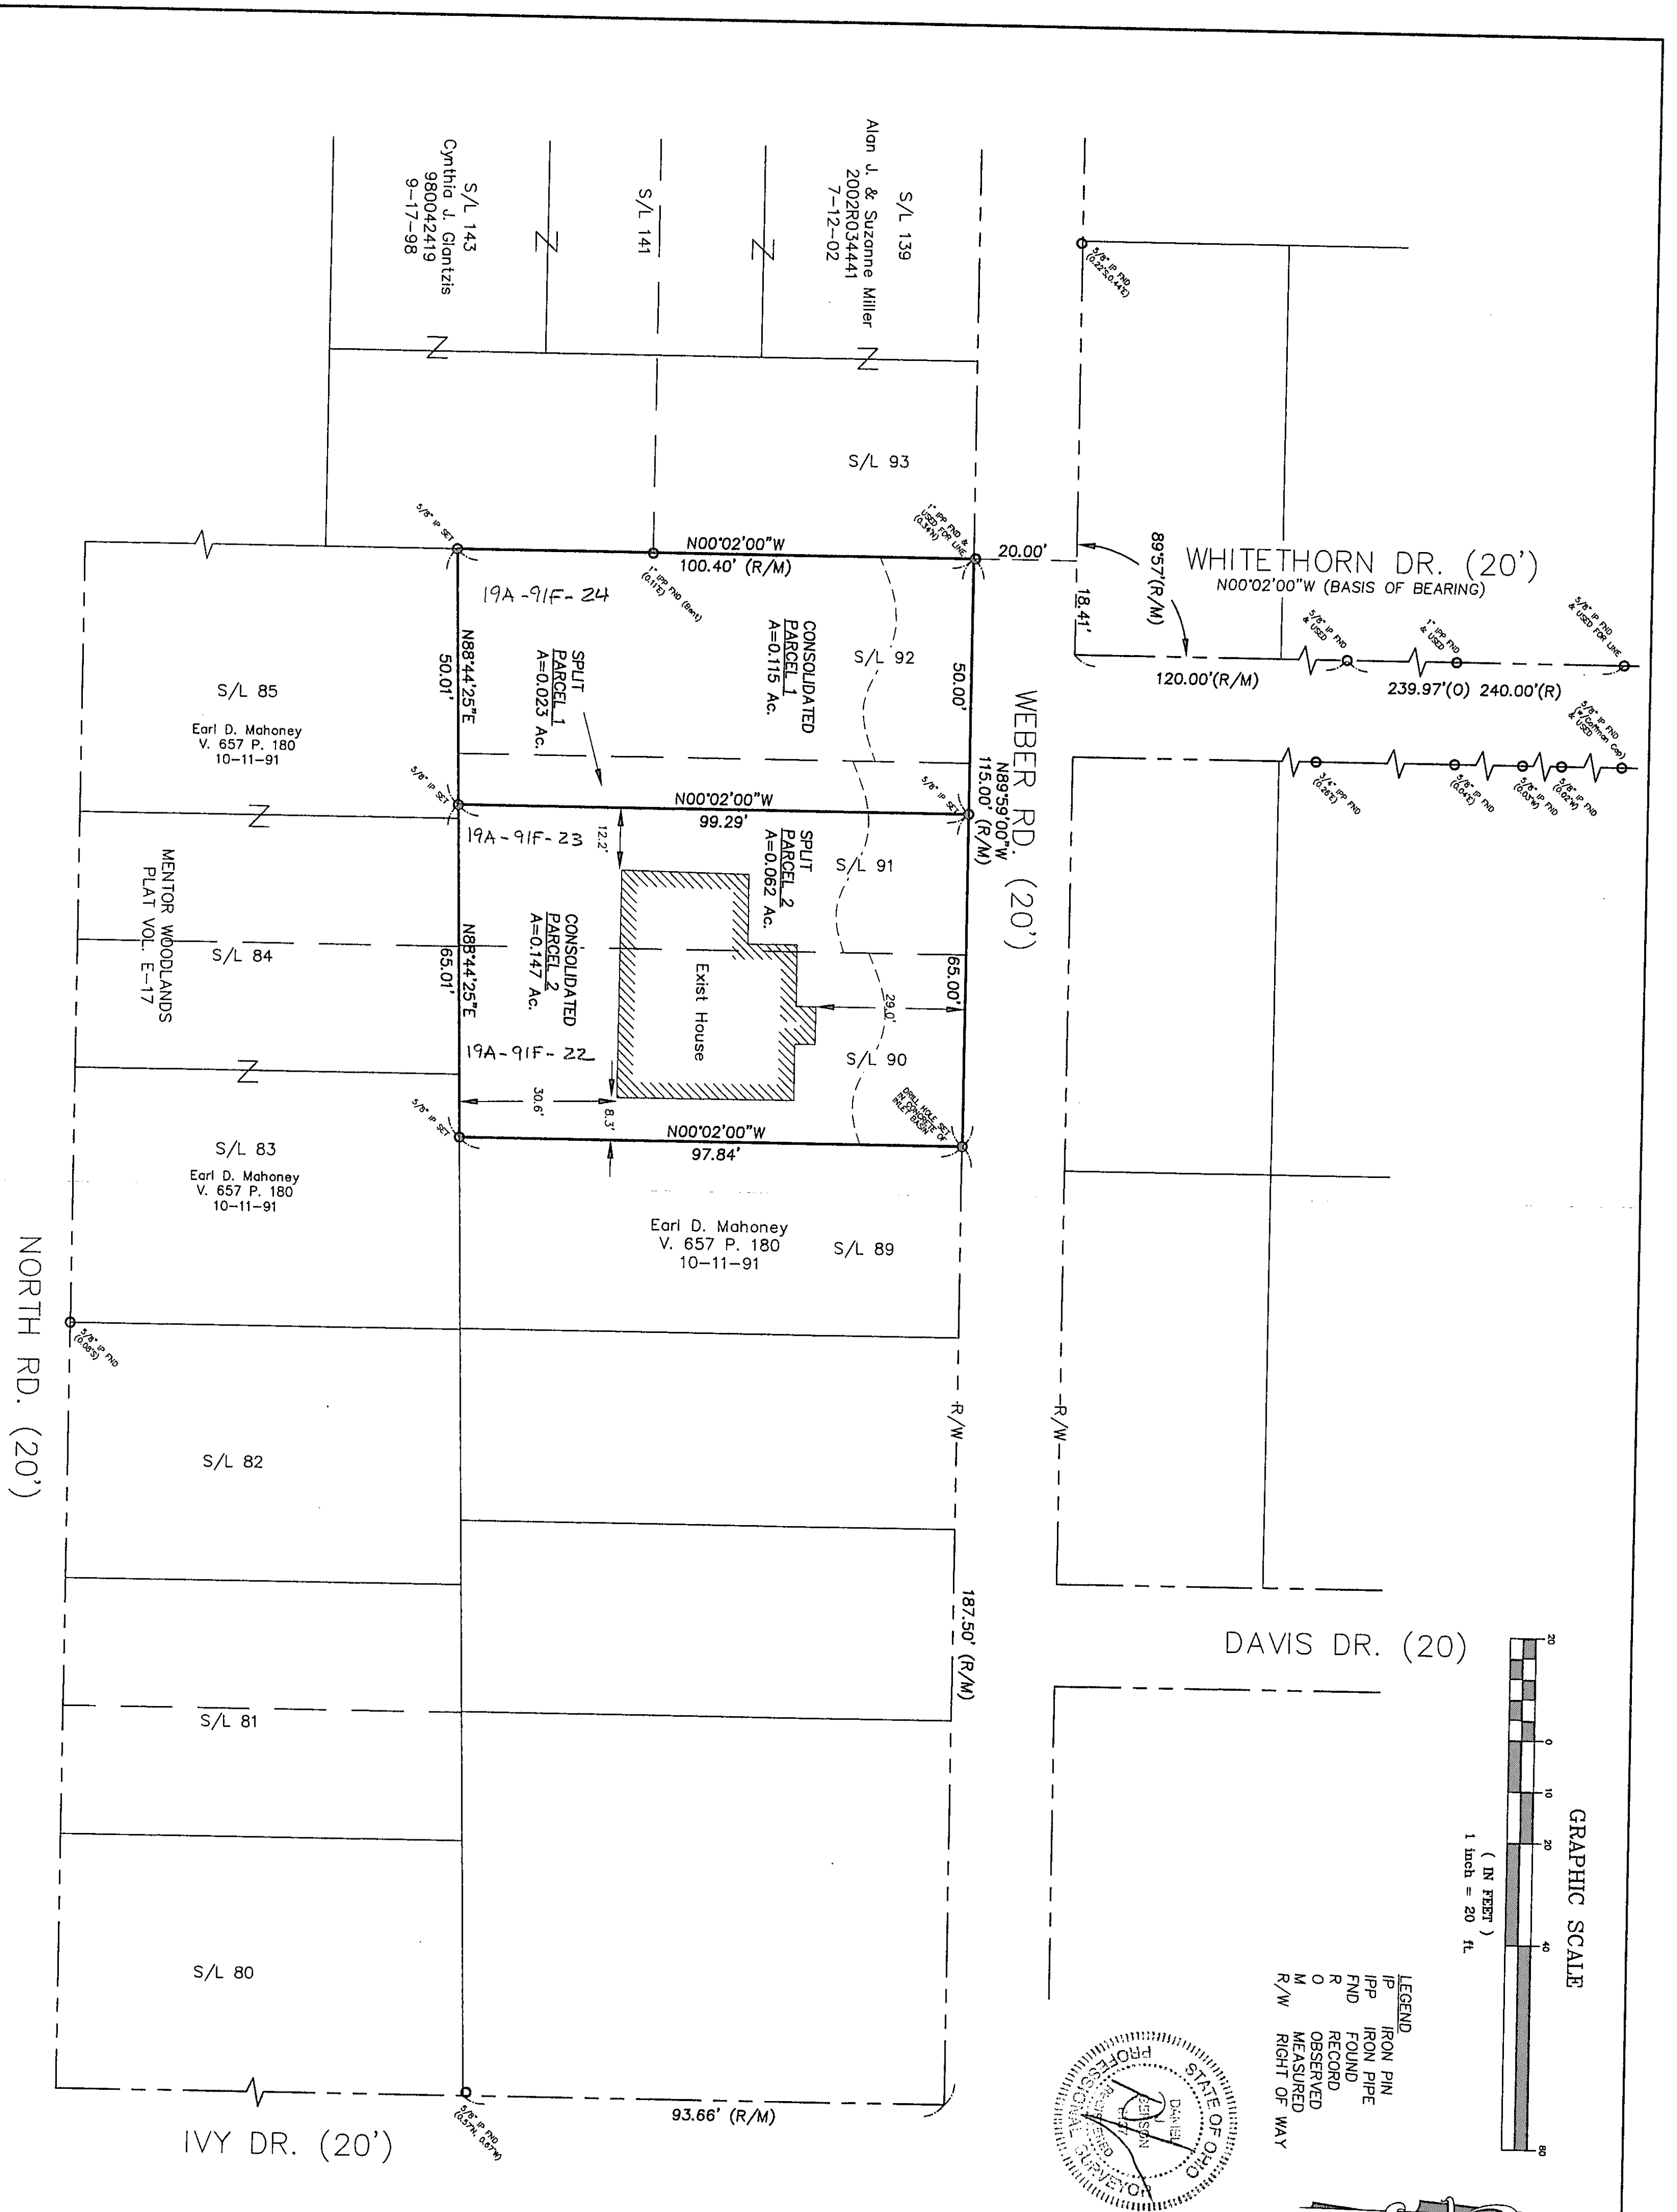

- LEGEND
- IP IRON PIN
 - IPP IRON PIPE
 - FND FOUND
 - R RECORD
 - O OBSERVED
 - M MEASURED
 - R/W RIGHT OF WAY

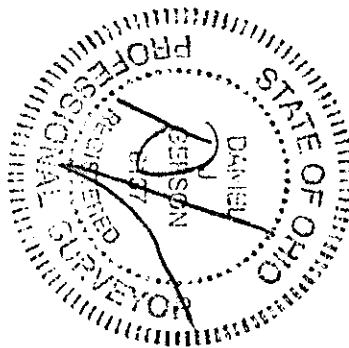

SHEET NO. 1/1	JOHN BUCKS 5542 WILSON DR MENTOR, OHIO 44060	TITLE BOUNDARY SURVEY LOT SPLIT / CONSOLIDATION PLAT SUBLOTS 90,91,92 MENTOR BEACH PARK NO.1; VOL. F-10 CITY OF MENTOR ON THE LAKE, COUNTY OF LAKE, OHIO		
		DATE 12/09/02	DRAWN BY PAF	CHECKED BY DJG

W.R.G. **WILLIAM R. GRAY ASSOCIATES, INC.**
 7519 MENTOR AVE. MENTOR, OHIO 44060
 (440) 946-1616