

SITUATED IN THE CITY OF MENTOR ON THE LAKE, COUNTY OF LAKE, AND STATE OF OHIO, KNOWN AS BEING A LOT LINE ADJUSTMENT BETWEEN SUBLT NO. 343, AND SUBLT 317 OF THE SIXTH SALIDA SUBDIVISION AS SHOWN BY PLAT RECORDED IN VOLUME "C" PAGE 62 OF LAKE COUNTY PLAT RECORDS (PPN 19A-093B-002 & PPN 19A-093B-035) JULY, 2004

SCALE: 1 INCH = 20 FEET

I HEREBY CERTIFY THAT THIS PLAT WAS PREPARED FROM A FIELD SURVEY PERFORMED IN JULY 2004. MONUMENTS WERE FOUND OR SET AS INDICATED. DIMENSIONS ARE EXPRESSED IN FEET AND DECIMAL PARTS THEREOF. BEARINGS REFER TO THE CENTERLINE OF ANDREWS ROAD -- NORTH 00°18' 00" WEST PER PLAT RECORDED IN VOLUME "C" PAGE 62 L.C.P.R. ALL OF WHICH ARE CORRECT TO THE BEST OF MY KNOWLEDGE AND BELIEF

Richard A. Thompson 8/17/04
RICHARD A. THOMPSON P.S. #7388



ACCEPTANCE AND DEDICATION

BE IT KNOWN THAT THE UNDERSIGNED, RONALD AND BLANCHE KALEAL, AND TODD ALLEN AND DEBRA D. BREW HEREBY CERTIFY THAT THIS PLAT CORRECTLY REPRESENTS THE ADJUSTED PROPERTY LINE BETWEEN SUBLT 343 AND SUBLT 317 OF THE SIXTH SALIDA SUBDIVISION AS SHOWN BY PLAT RECORDED IN VOLUME "C", PAGE 62 OF LAKE COUNTY PLAT RECORDS, AND DO HEREBY ACCEPT PLAT OF SAME.

BY: _____ RONALD KALEAL
 _____ BLANCHE KALEAL
 _____ TODD ALLEN BREW
 _____ DEBRA D. BREW

SIGNED AND ACKNOWLEDGED IN THE PRESENCE OF:

WITNESS _____ PRINT _____
 WITNESS _____ PRINT _____

STATE OF OHIO)
 COUNTY OF LAKE)
 BEFORE ME, A NOTARY PUBLIC IN AND FOR SAID COUNTY AND STATE, PERSONALLY APPEARED THE ABOVE NAMED, RONALD AND BLANCHE KALEAL, AND TODD ALLEN AND DEBRA D. BREW, WHO ACKNOWLEDGE THAT THEY DID SIGN THE FOREGOING INSTRUMENT AND THAT THE SAME IS THEIR VOLUNTARY ACT AND DEED.

IN TESTIMONY WHEREOF, I HAVE HEREUNTO SET MY HAND AND OFFICIAL SEAL AT _____, OHIO, THIS _____ DAY OF _____, 2004.

NOTARY _____

MORTGAGE RELEASE

BE IT KNOWN THAT _____ MORTGAGEE OF THE LAND INDICATED ON THE ANNEXED PLAT DOES HEREBY RELEASE FROM THE OPERATION AND LIEN OF THE MORTGAGE HELD BY IT, ON SAID PREMISES AS RECORDED IN _____ OF LAKE COUNTY RECORD OF MORTGAGES.

SIGNED AND ACKNOWLEDGED IN THE PRESENCE OF:

BY: _____



 BY: _____

STATE OF OHIO)
 COUNTY OF LAKE)
 BEFORE ME, A NOTARY PUBLIC IN AND FOR SAID COUNTY AND STATE, PERSONALLY APPEARED THE ABOVE NAMED,

THROUGH: _____, WHO ACKNOWLEDGED THAT THEY DID SIGN THE FOREGOING INSTRUMENT AND THAT THE SAME WAS THEIR FREE ACT AND DEED AND THE FREE ACT AND DEED OF SAID COMPANY.

IN TESTIMONY WHEREOF, I HAVE HEREBY AFFIX MY HAND AND OFFICIAL SEAL AT _____, OHIO, THIS _____ DAY OF _____, 2004.

NOTARY PUBLIC _____

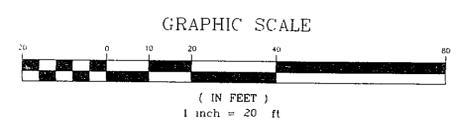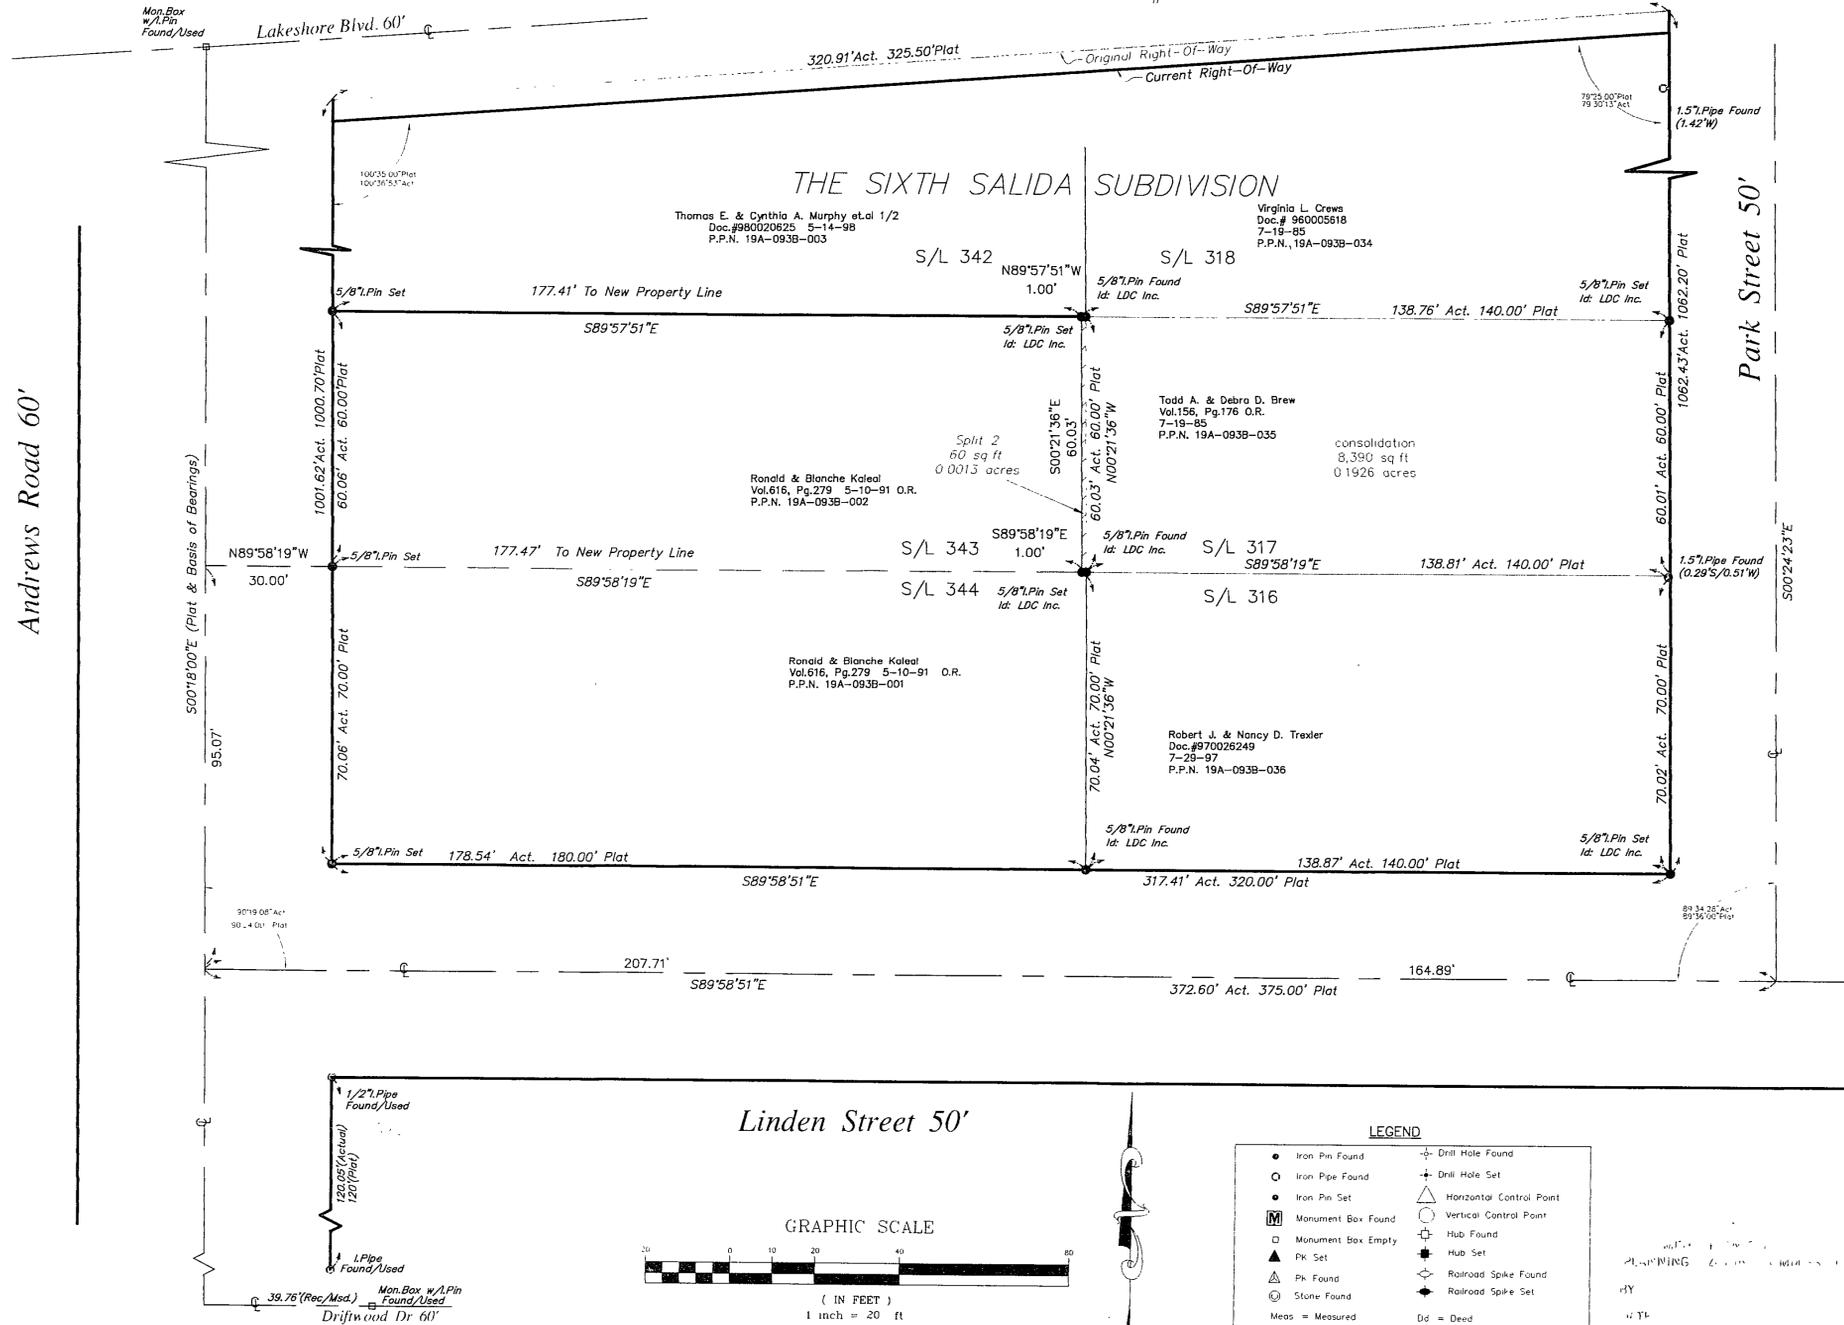

LEGEND

● Iron Pin Found	⊕ Drill Hole Found
○ Iron Pipe Found	⊕ Drill Hole Set
● Iron Pin Set	△ Horizontal Control Point
⊠ Monument Box Found	○ Vertical Control Point
□ Monument Box Empty	⊕ Hub Found
▲ Pk Set	⊕ Hub Set
⊙ Ph Found	⊕ Railroad Spike Found
⊙ Stone Found	⊕ Railroad Spike Set
Mess = Measured	De = Deed
Plat = Subdivision Plat	Rec = Record
D/M = Deed & Measured	Act = Actual

REV. No.	DATE	BY	CHK'D

LAND DESIGN consultants
 www.LDCinc.net
 ENGINEERS · PLANNERS · SURVEYORS
 8885 East Avenue Mentor, Ohio 44060 1502 Lear Industrial Park, Suite 1A, Avon, Ohio 44011
 TEL: (440) 255-5463 (440) 951-LAND TEL: (440) 937-5601 (440) 937-5602
 (440) 354-6938 FAX: (440) 255-8575 FAX: (440) 937-5603

LOT LINE ADJUSTMENT
 SUBLT NO. 343, AND SUBLT 317 OF THE SIXTH SALIDA SUBDIVISION AS SHOWN BY PLAT RECORDED IN VOLUME "C" PAGE 62 OF LAKE COUNTY PLAT RECORDS (PPN 19A-093B-002 & PPN 19A-093B-035)
 CITY OF MENTOR ON THE LAKE - LAKE COUNTY - OHIO

DATE	JULY 21st, 2004
SCALE	HOR 1" = 20'
	VERT
FILENAME	BREW
COMPUTER	MPS/C
FIELD CREW	

LOT 7 TRACT 16

SHEET	OF
1	1
CONTRACT No	
KALED10401	