



NOTE: ALL IRON PINS SET ARE 5/8" X 30" AND CAPPED BABCOCK, JONES & ASSOC.

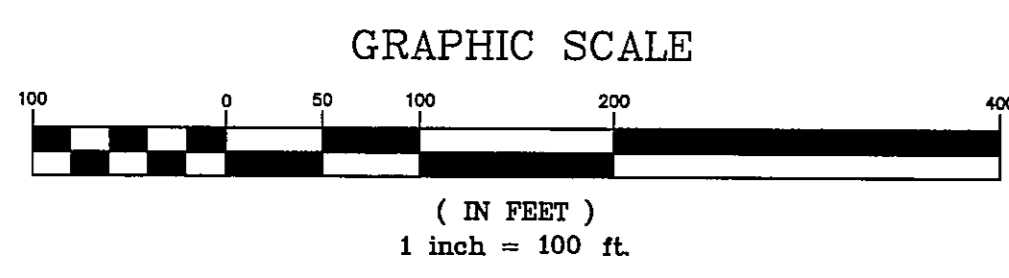

EXISTING UTILITIES NOTE:
THE SIZE AND LOCATION, BOTH HORIZONTAL AND VERTICAL OF THE UNDERGROUND UTILITIES SHOWN HEREON, HAVE BEEN OBTAINED BY A SEARCH OF AVAILABLE RECORDS. VERIFICATION BY FIELD OBSERVATION HAS BEEN CONDUCTED WHERE PRACTICAL. HOWEVER, BABCOCK, JONES AND ASSOCIATES INC. DOES NOT GUARANTEE THE COMPLETENESS NOR ACCURACY THEREOF.

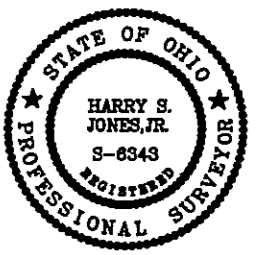

Harry S. Jones, Jr.
1/16/04
HJ

REV. NO.	DESCRIPTION	DATE	BY	CHK'D

bj BABCOCK, JONES AND ASSOCIATES, INC
CIVIL ENGINEERS - SURVEYORS - LAND PLANNERS
PAINESVILLE OHIO 44077

DATE 1/15/04
DESIGN BY HJ
DRAWN BY NS
APPROVED BY HJ

PLAT OF SURVEY
FOR
BEVERLY O'CONNELL
TRACT 2 LOT 6 PARCEL NO. 20A-12-8 EAGLE ROAD
CITY OF KIRTLAND LAKE COUNTY STATE OF OHIO

SCALE 1"=100'
JOB NO. 97-015-SS
SHEET 1 OF 1