


**Plat of Lot Split**  
of PPN 20-A-019-0-00-010-0 Locust Farms Ltd. Parcel  
Situated in the City of Kirtland, County of Lake & State of Ohio and  
Being part of Kirtland Township Lot No. 77 & 78, Tract No. 3.  
Township 9 North, Range 9 West Connecticut Western Reserve

June 2007 Scale 1"=100'

I hereby certify that this plan was prepared from a field survey made under my direct supervision. Monuments were found or set as indicated. Computations are expressed in feet and decimal parts thereof. Bearings refer to true north as shown on maps 258 & 257 of lake county deed records. All of which are complete to the best of my knowledge and belief.

Richard A. Thompson Jr. P.S. 7388

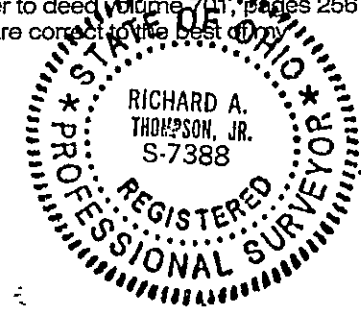


6/25/07

CURVE	RADIUS	CHORD	BEARING
1	157.48	162.52	N16°04'42"E
2	157.48	162.52	N16°04'42"E
3	157.48	162.52	N16°04'42"E
4	157.48	162.52	N16°04'42"E
5	157.48	162.52	N16°04'42"E

Residual Land Remaining in  
Locust Farms Ltd.  
PPN 20-A-019-0-00-010-0  
DOC.#1999R028505  
10370 Blair Lane

O.L. 78 O.L. 77  
O.L. 95 O.L. 96

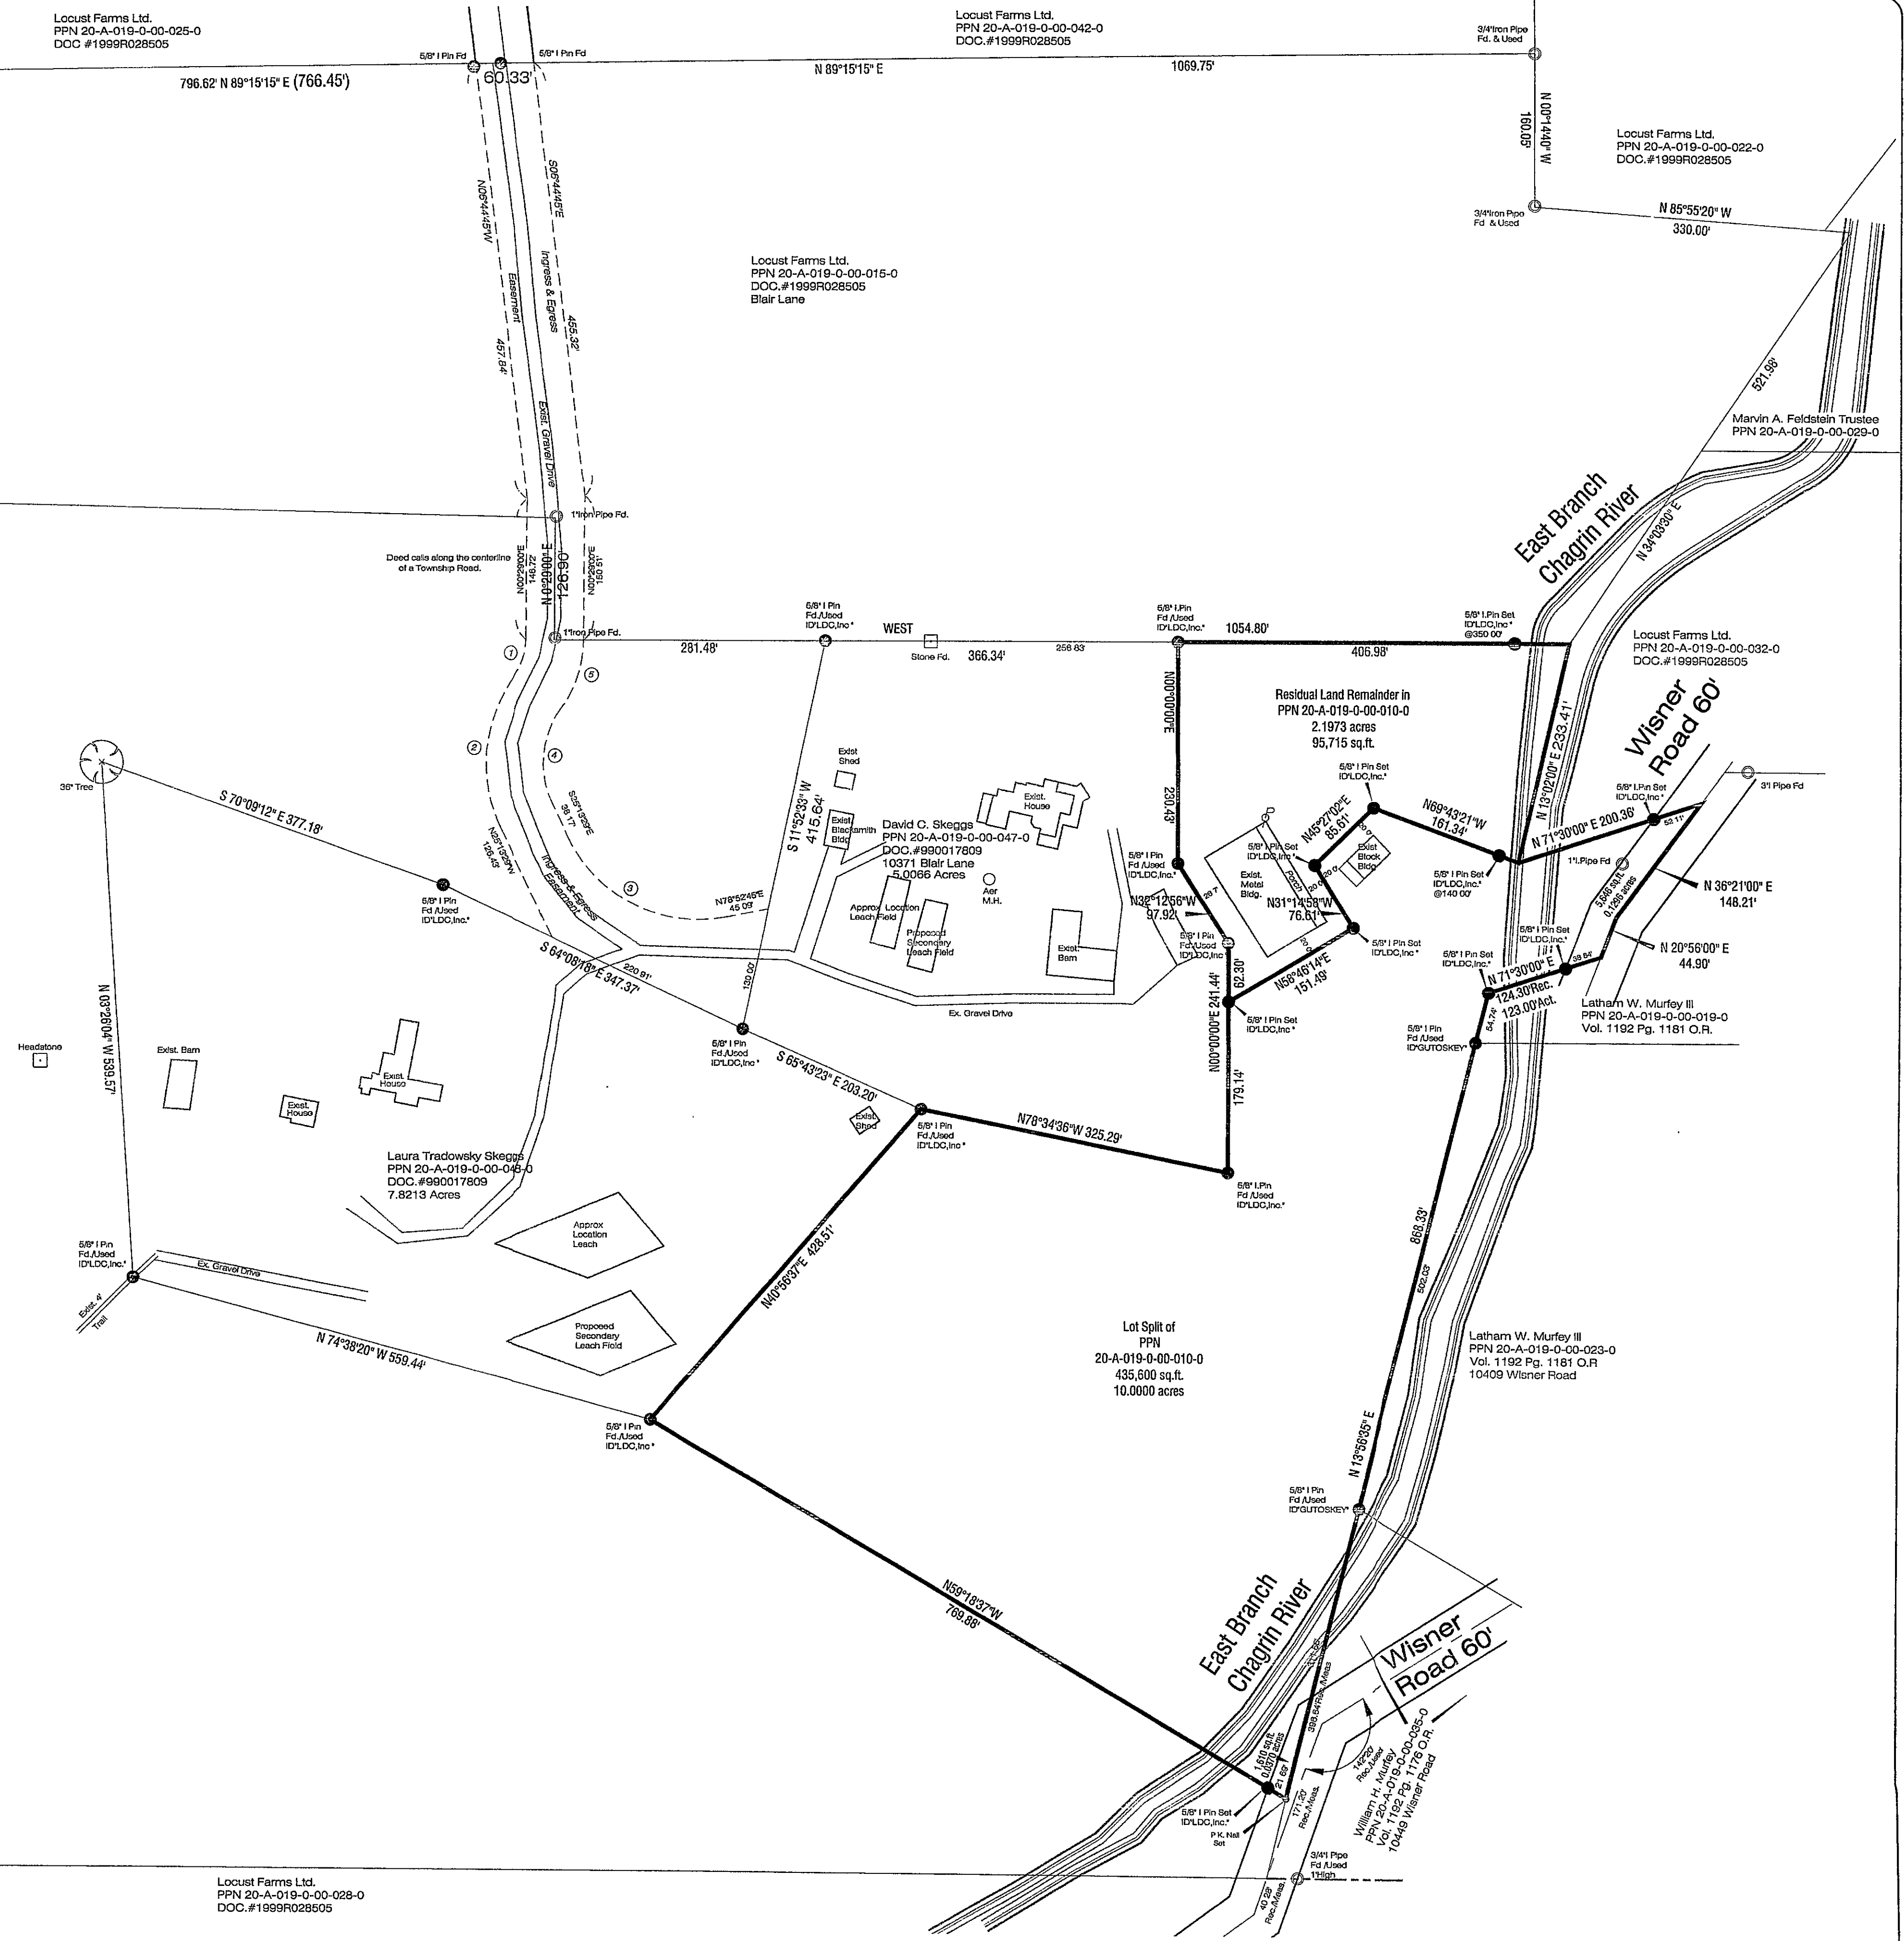

Phyllis Wilcox  
PPN 20-A-019-0-00-011-0  
DOC.#2003R04779

Locust Farms Ltd.  
PPN 20-A-019-0-00-005-0  
DOC.#1999R028505

Locust Farms Ltd.  
PPN 20-A-019-0-00-015-0  
DOC.#1999R028505

Locust Farms Ltd.  
PPN 20-A-019-0-00-016-0  
DOC.#1999R028505

Locust Farms Ltd.  
PPN 20-A-019-0-00-025-0  
DOC.#1999R028505

Locust Farms Ltd.  
PPN 20-A-019-0-00-042-0  
DOC.#1999R028505

Locust Farms Ltd.  
PPN 20-A-019-0-00-022-0  
DOC.#1999R028505

Locust Farms Ltd.  
PPN 20-A-019-0-00-015-0  
DOC.#1999R028505  
Blair Lane

Locust Farms Ltd.  
PPN 20-A-019-0-00-032-0  
DOC.#1999R028505

Latham W. Murfey III  
PPN 20-A-019-0-00-023-0  
Vol. 1192 Pg. 1181 O.R.  
10409 Wisner Road

**LAND DESIGN consultants**  
www.LDCinc.net  
ENGINEERS PLANNERS SURVEYORS  
8685 East Avenue Mentor, Ohio 44060  
TEL: (440) 255-8463 (440) 951-LAND  
(440) 954-6938 FAX: (440) 255-9575

DATE: 6/26/07  
SCALE: HOR. 1"=200'  
VERT. 1"=40'  
FILENAME: LOTSPILT  
COMPUTER: S:  
TAB NAME: LOTSPILT

**Plat of Lot Split**  
of Locust Farms  
City of Kirtland - Lake County - Ohio

SHEET 1 OF 1  
CONTRACT NO.  
NATIC1-0601