
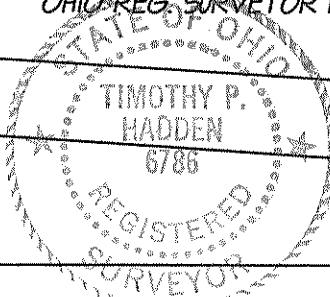


Copyright - Nov 14, 2007 - 1:49pm CT Consultants, Inc.
 Drawing name: H:\2007\0701004\dwg\0701004-CTL.dwg Layout: Layout2 by: miley

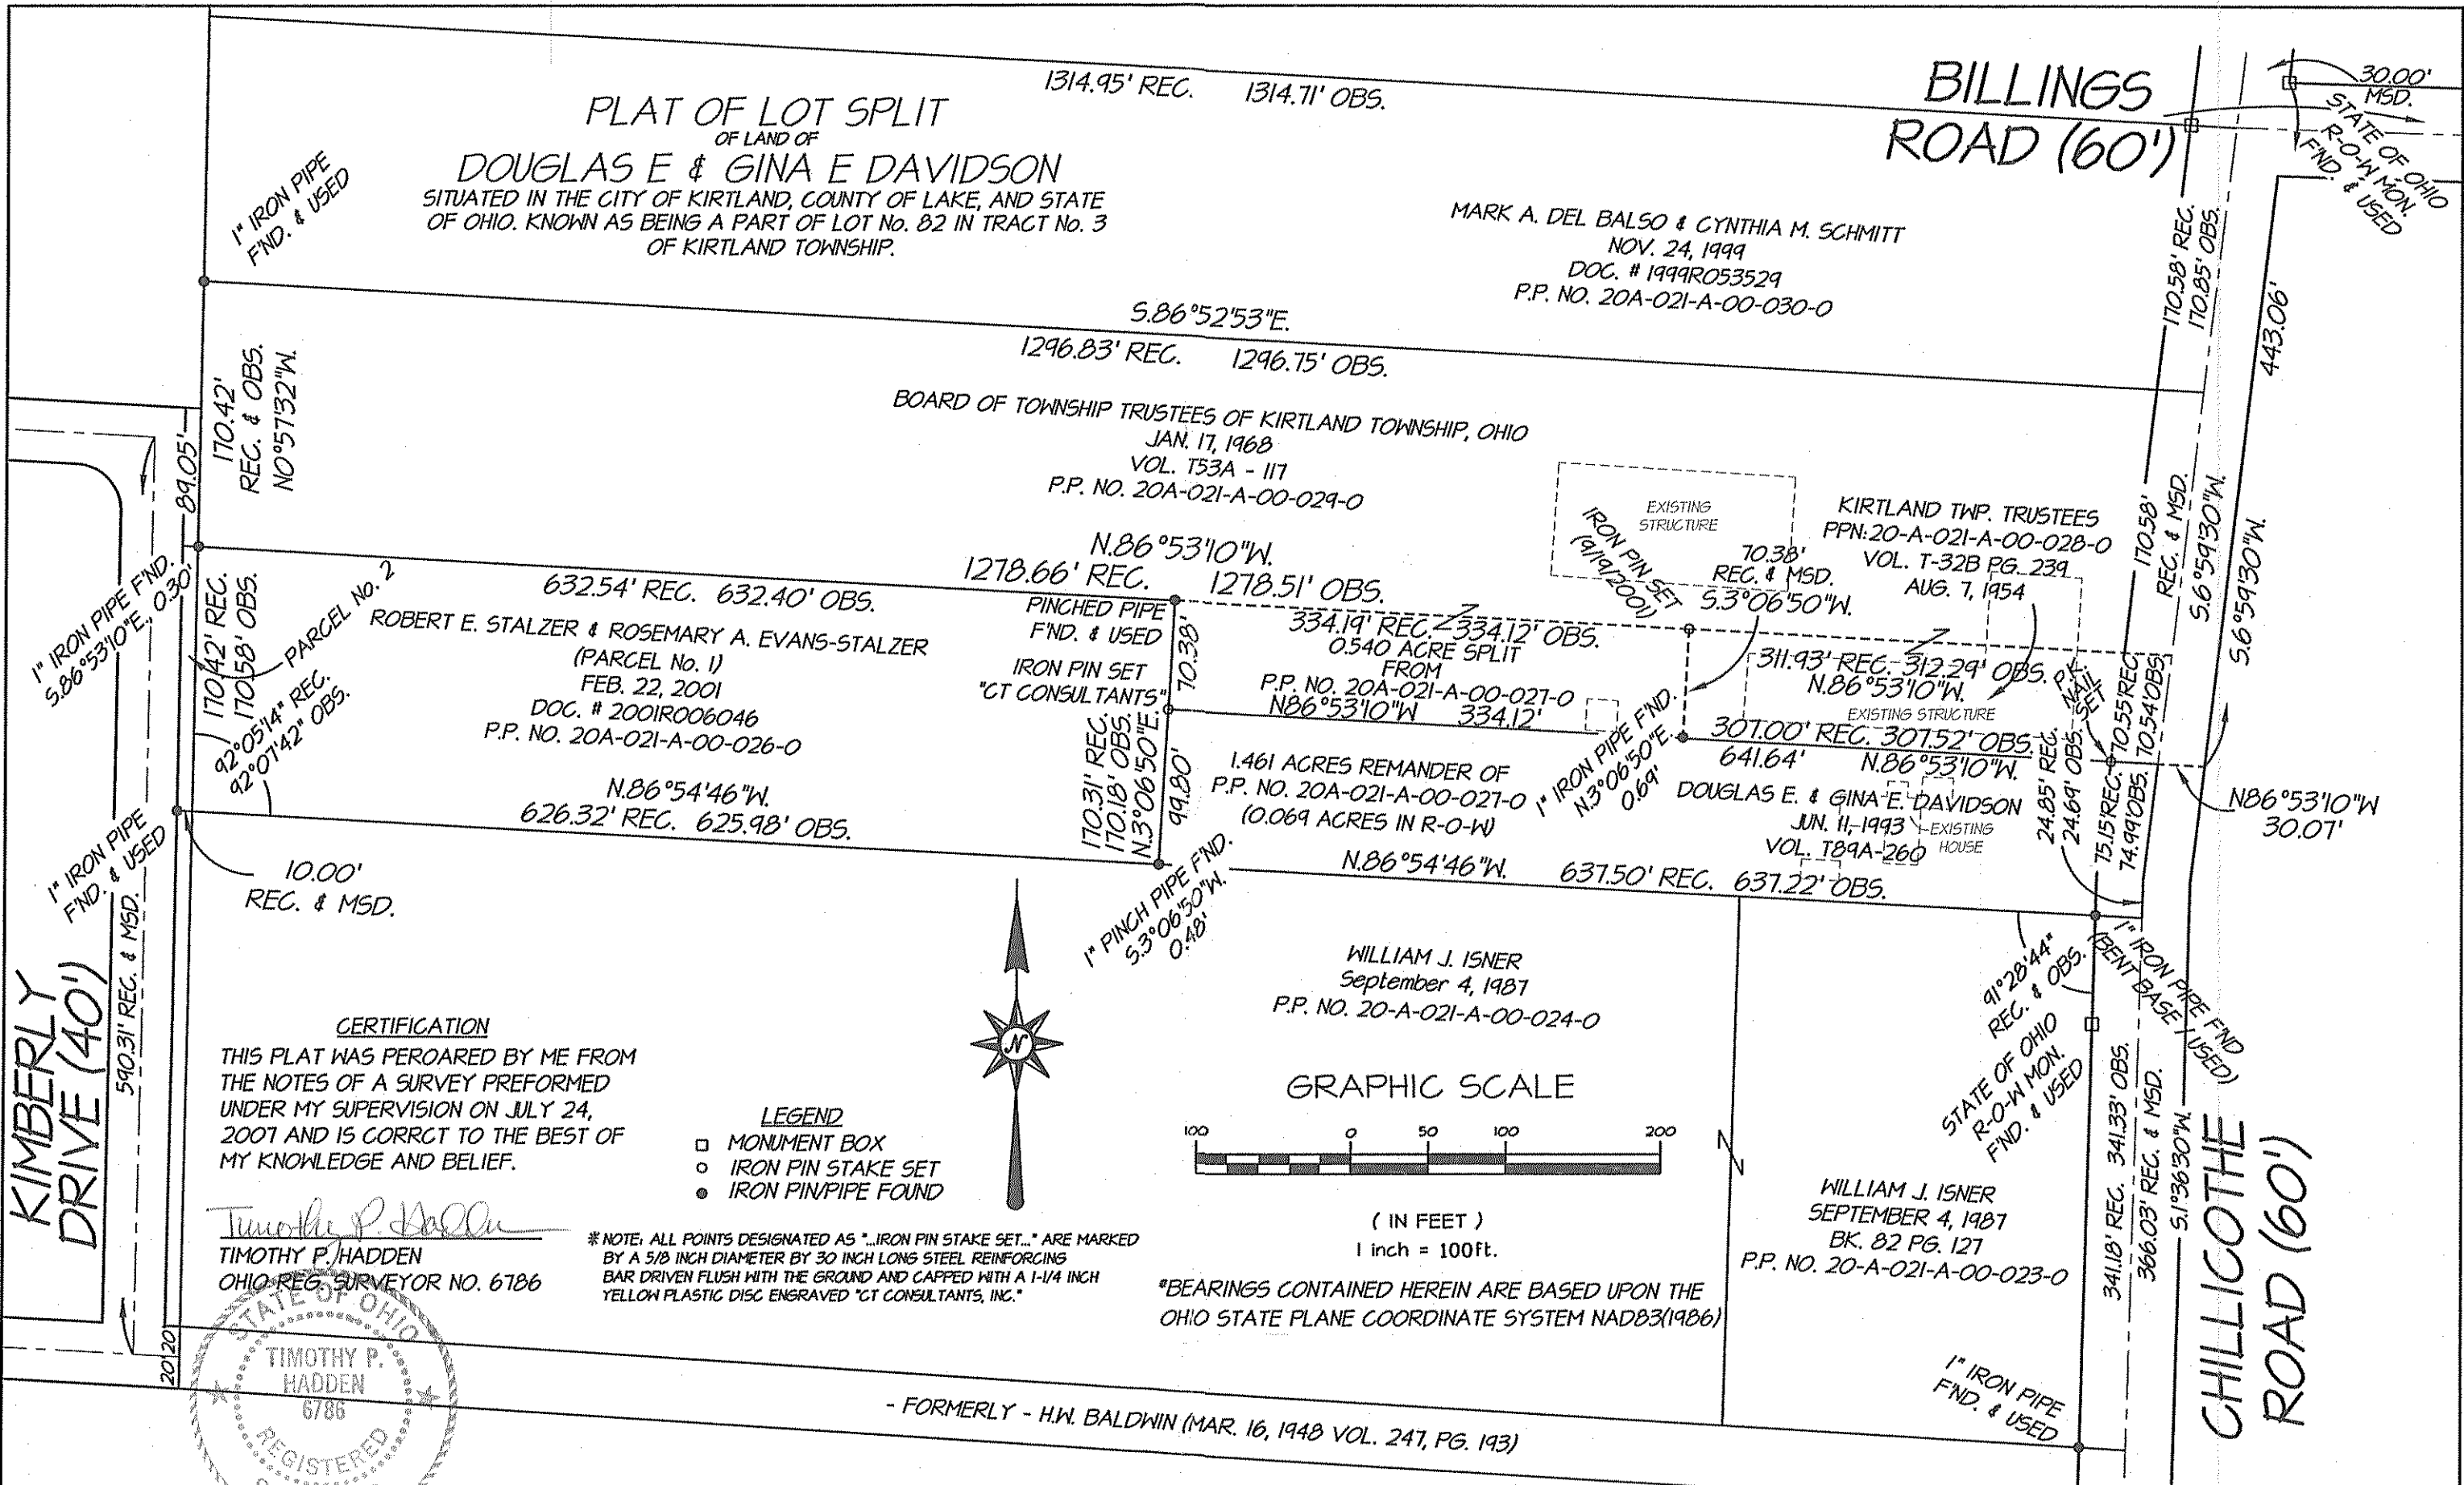

CT Consultants
 engineers | architects | planners
 35000 Kaiser Court, Willoughby, Ohio 44094

REV. NO.	DESCRIPTION	DATE	BY	CHK'D

DATE:	11/14/07
DRAWN BY:	MJM
CHECKED BY:	
APPROVED BY:	
F.B. No.	1179 Pg. 135

PLAT OF MINOR SUBDIVISION OF LAND OF DOUGLAS E. & GINA E. DAVIDSON
 SITUATED IN THE CITY OF KIRTLAND, COUNTY OF LAKE, AND STATE OF OHIO. KNOWN AS BEING A PART OF LOT No. 82 IN TRACT No. 3 OF KIRTLAND TOWNSHIP.

SCALE	
HOR.	1"=100'
VERT.	N/A
CONTRACT No.	
0701004	
SHEET NO.	OF
1	1