
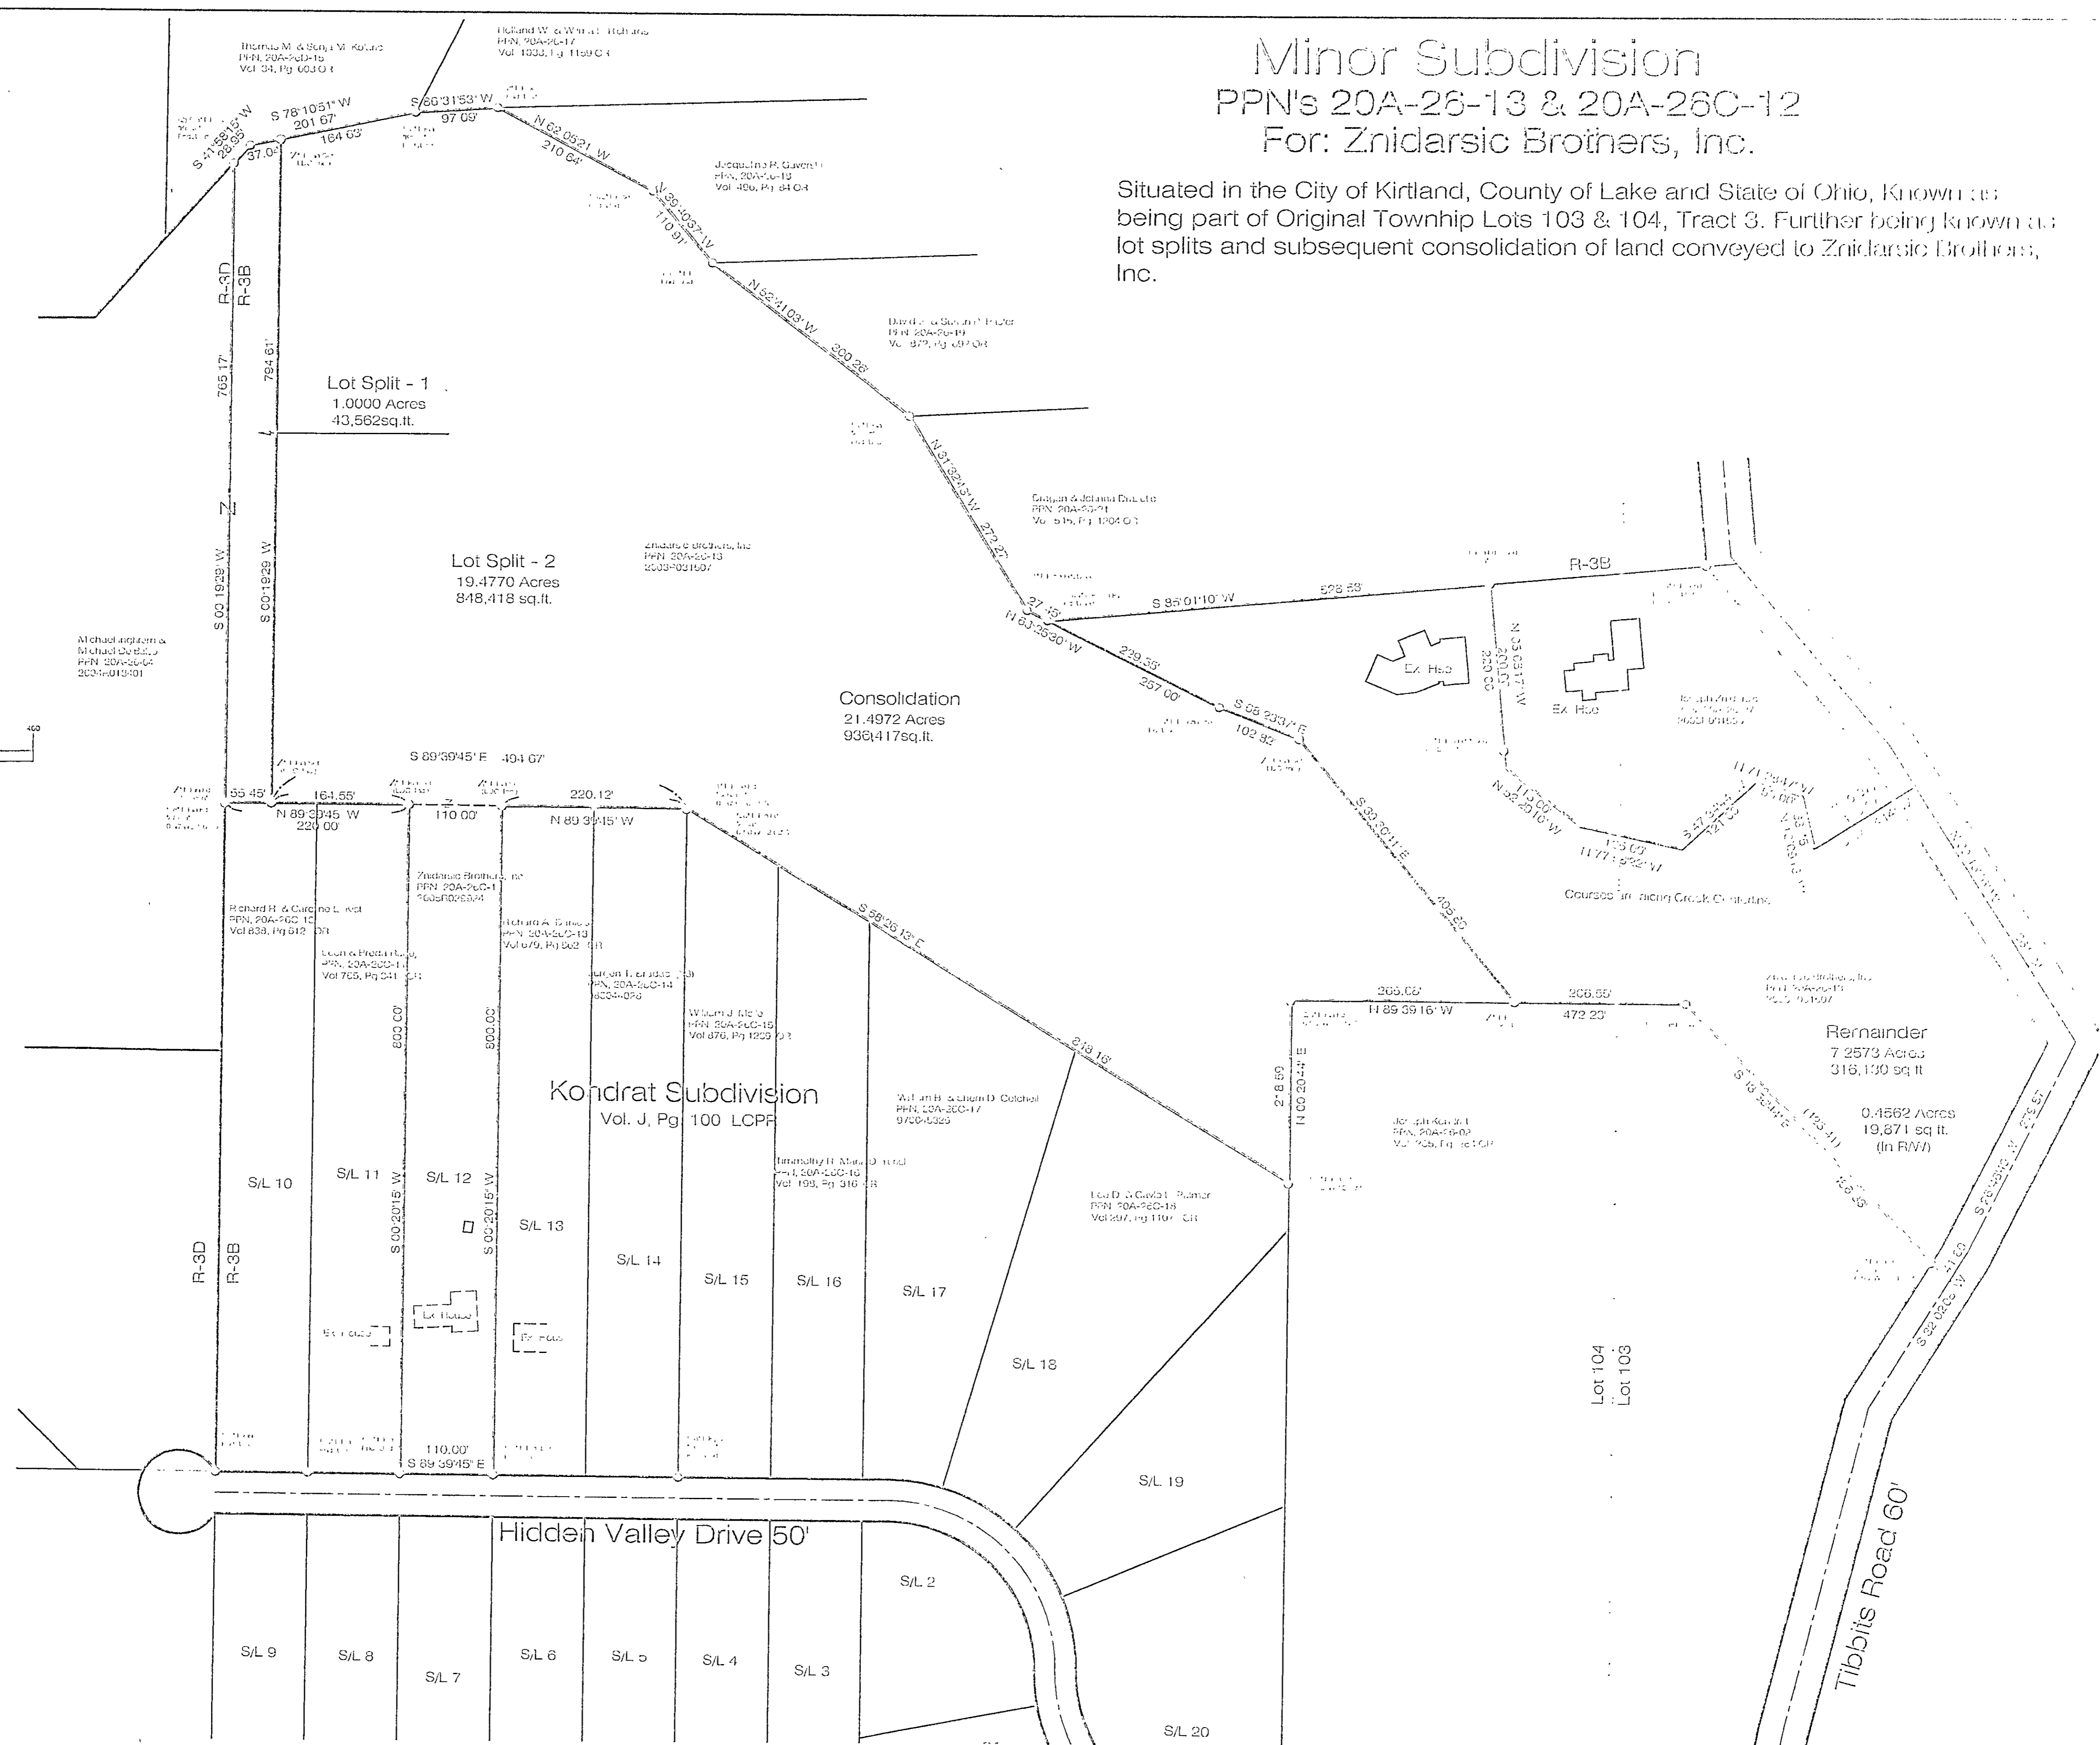



Minor Subdivision PPN's 20A-26-13 & 20A-26C-12 For: Znidarsic Brothers, Inc.

Situated in the City of Kirtland, County of Lake and State of Ohio, Known as:
being part of Original Township Lots 103 & 104, Tract 3. Further being known as:
lot splits and subsequent consolidation of land conveyed to Znidarsic Brothers,
Inc.

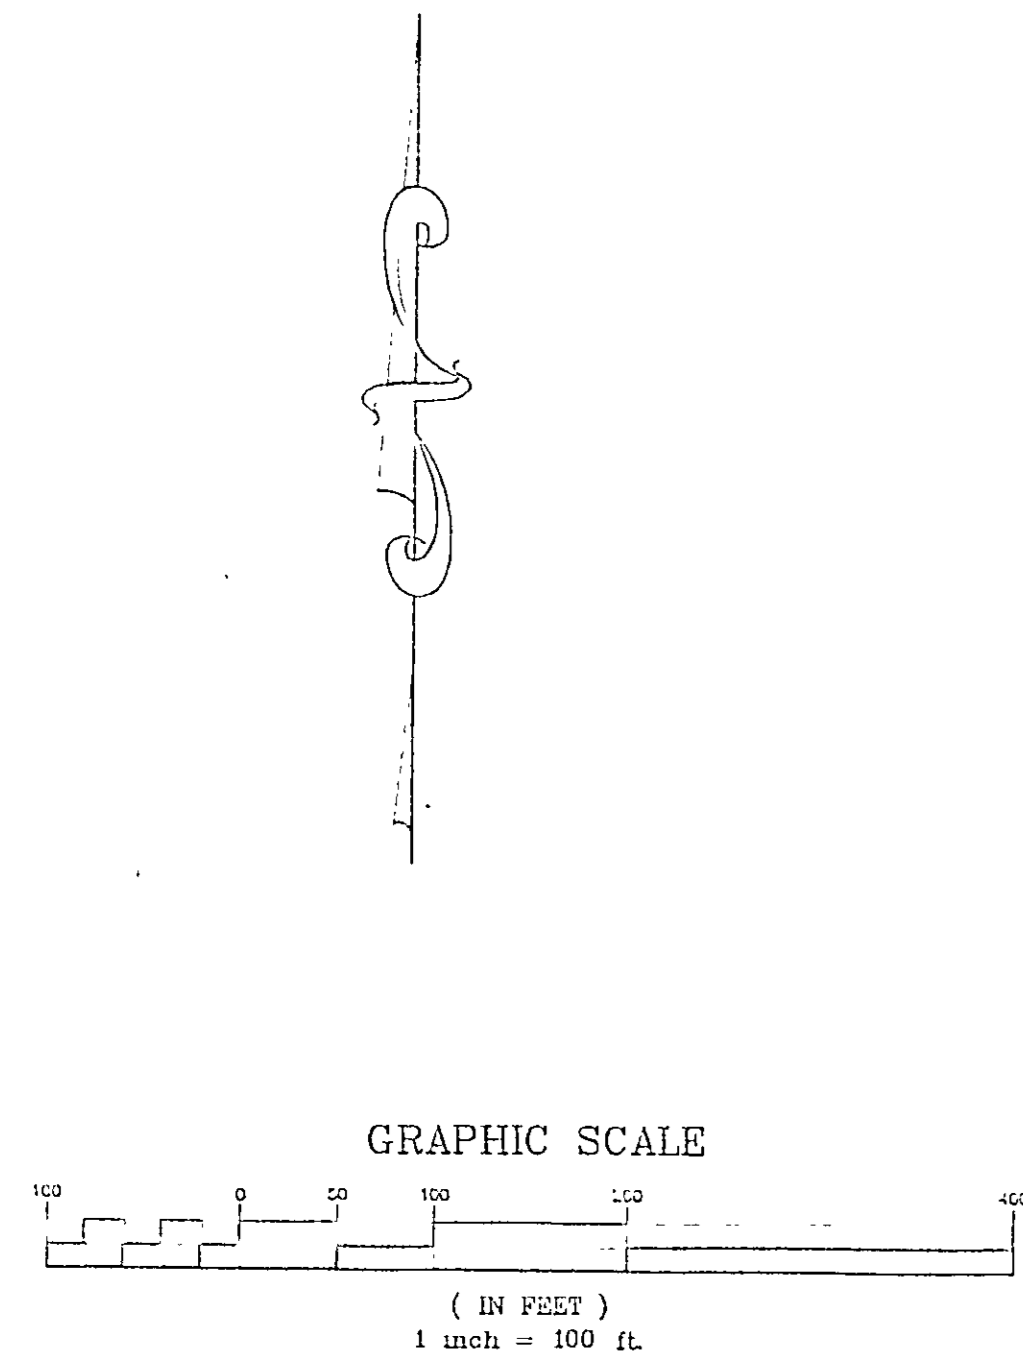

I hereby certify that this plat was based on a previous survey done by Robert A. Dorner PS No. 6943 of McSteen & Assoc., Inc. in May 2002. Monuments were found or set as indicated. Dimensions are expressed in feet and decimal parts thereof. Bearings refer to said prior survey and deed of record. All of which are correct to the best of my knowledge and belief. This plat was prepared in accordance with the provisions of Chapter 4733-37 of the Ohio Administrative Code. This plat was prepared without the benefit of an abstract of title and is subject to any state of facts revealed by a examination of the same.

James R. Pegoraro, Jr.
James R. Pegoraro, Jr. P.S. #81,10

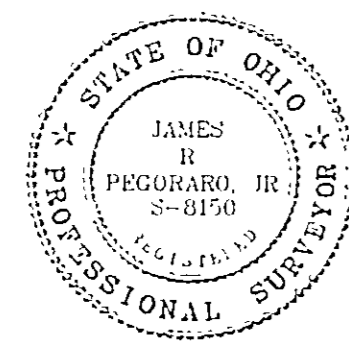

RECORDING INFORMATION
This plat was recorded on 11/10/06 at 10:00 AM in Public Records, Vol. 100, Page 100.

DATE RECORDED: 11/10/06
SCALE: AS SHOWN
FILED IN: 100-100-100
COMPUTED BY: [Signature]
TABLET NO.: [Signature]

Znidarsic Brothers, Inc.
Lot Split & Consolidation
City of Kirtland - Lake County - Ohio

SHEET 1 OF 1
CONTRACT No. Znid1-0502