
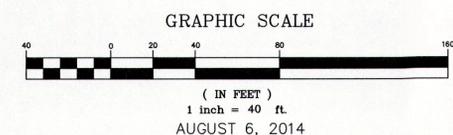


EAGLE ROAD 60'

LEGEND

- 5/8" X 30" Iron Pin Set (I.D. SCHWARTZ)
- I.Pin Iron Pin
- I.Pipe Iron Pipe
- Mon. Monument
- Fe Fence post
- ✕ Mag Mag Nail Set
- Fnd. Found
- D. Deed
- R/Rec Record
- M/Msd Measured
- O/Obs Observed
- C/Calc Calculated
- U. Used
- D.R. Deed Record
- O.R. Official Record
- C.L. C/L Centerline
- e/p Edge of Pavement
- P Plat record information

PLAT OF SURVEY
For
RYAN W. AND JULIE M. COX
 SITUATED IN THE VILLAGE OF WAITE HILL, COUNTY OF
 LAKE AND THE STATE OF OHIO AND KNOWN AS BEING
 A PART OF ORIGINAL LOT NUMBER 9, TRACT 2.

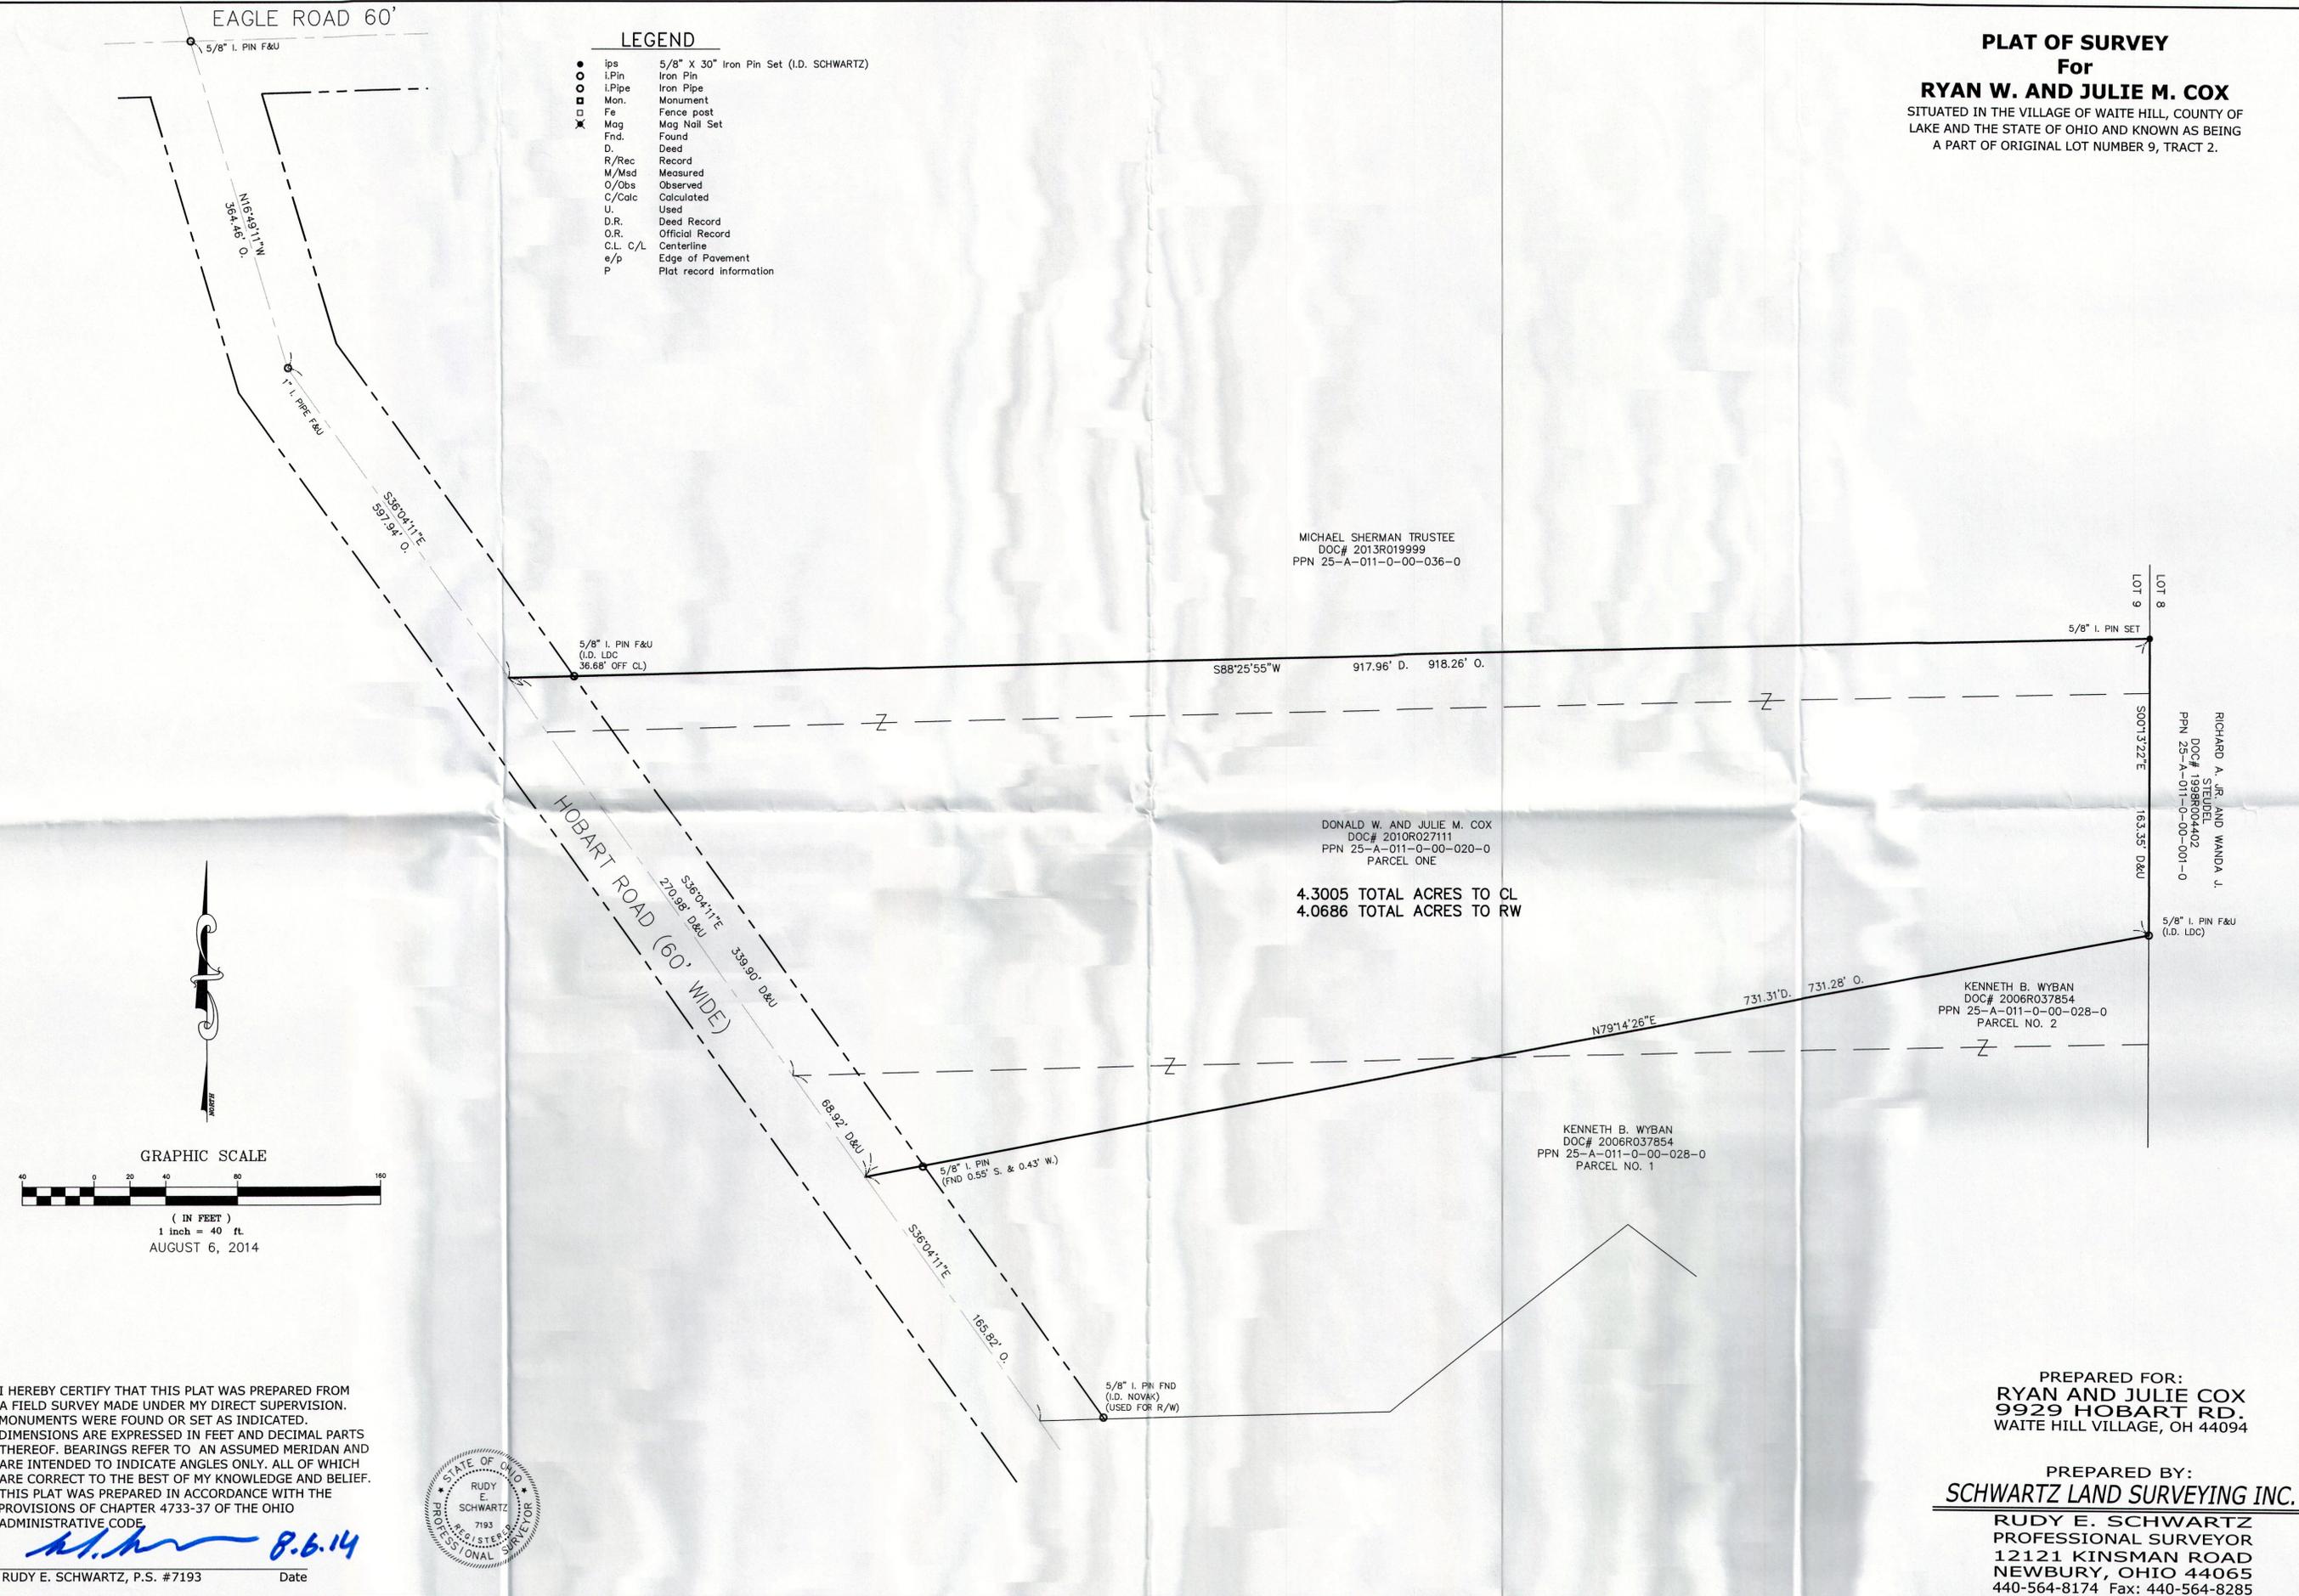

I HEREBY CERTIFY THAT THIS PLAT WAS PREPARED FROM A FIELD SURVEY MADE UNDER MY DIRECT SUPERVISION. MONUMENTS WERE FOUND OR SET AS INDICATED. DIMENSIONS ARE EXPRESSED IN FEET AND DECIMAL PARTS THEREOF. BEARINGS REFER TO AN ASSUMED MERIDAN AND ARE INTENDED TO INDICATE ANGLES ONLY. ALL OF WHICH ARE CORRECT TO THE BEST OF MY KNOWLEDGE AND BELIEF. THIS PLAT WAS PREPARED IN ACCORDANCE WITH THE PROVISIONS OF CHAPTER 4733-37 OF THE OHIO ADMINISTRATIVE CODE.

R.E. Schwartz 8.6.14
 RUDY E. SCHWARTZ, P.S. #7193 Date



MICHAEL SHERMAN TRUSTEE
 DOC# 2013R019999
 PPN 25-A-011-0-00-036-0

DONALD W. AND JULIE M. COX
 DOC# 2010R027111
 PPN 25-A-011-0-00-020-0
 PARCEL ONE

4.3005 TOTAL ACRES TO CL
 4.0686 TOTAL ACRES TO RW

KENNETH B. WYBAN
 DOC# 2006R037854
 PPN 25-A-011-0-00-028-0
 PARCEL NO. 1

KENNETH B. WYBAN
 DOC# 2006R037854
 PPN 25-A-011-0-00-028-0
 PARCEL NO. 2

PREPARED FOR:
 RYAN AND JULIE COX
 9929 HOBART RD.
 WAITE HILL VILLAGE, OH 44094

PREPARED BY:
SCHWARTZ LAND SURVEYING INC.
 RUDY E. SCHWARTZ
 PROFESSIONAL SURVEYOR
 12121 KINSMAN ROAD
 NEWBURY, OHIO 44065
 440-564-8174 Fax: 440-564-8285