




Bearings are to an assumed meridian and are used to denote angles only.

GRAPHIC SCALE



(IN FEET)
1 inch = 30 ft.

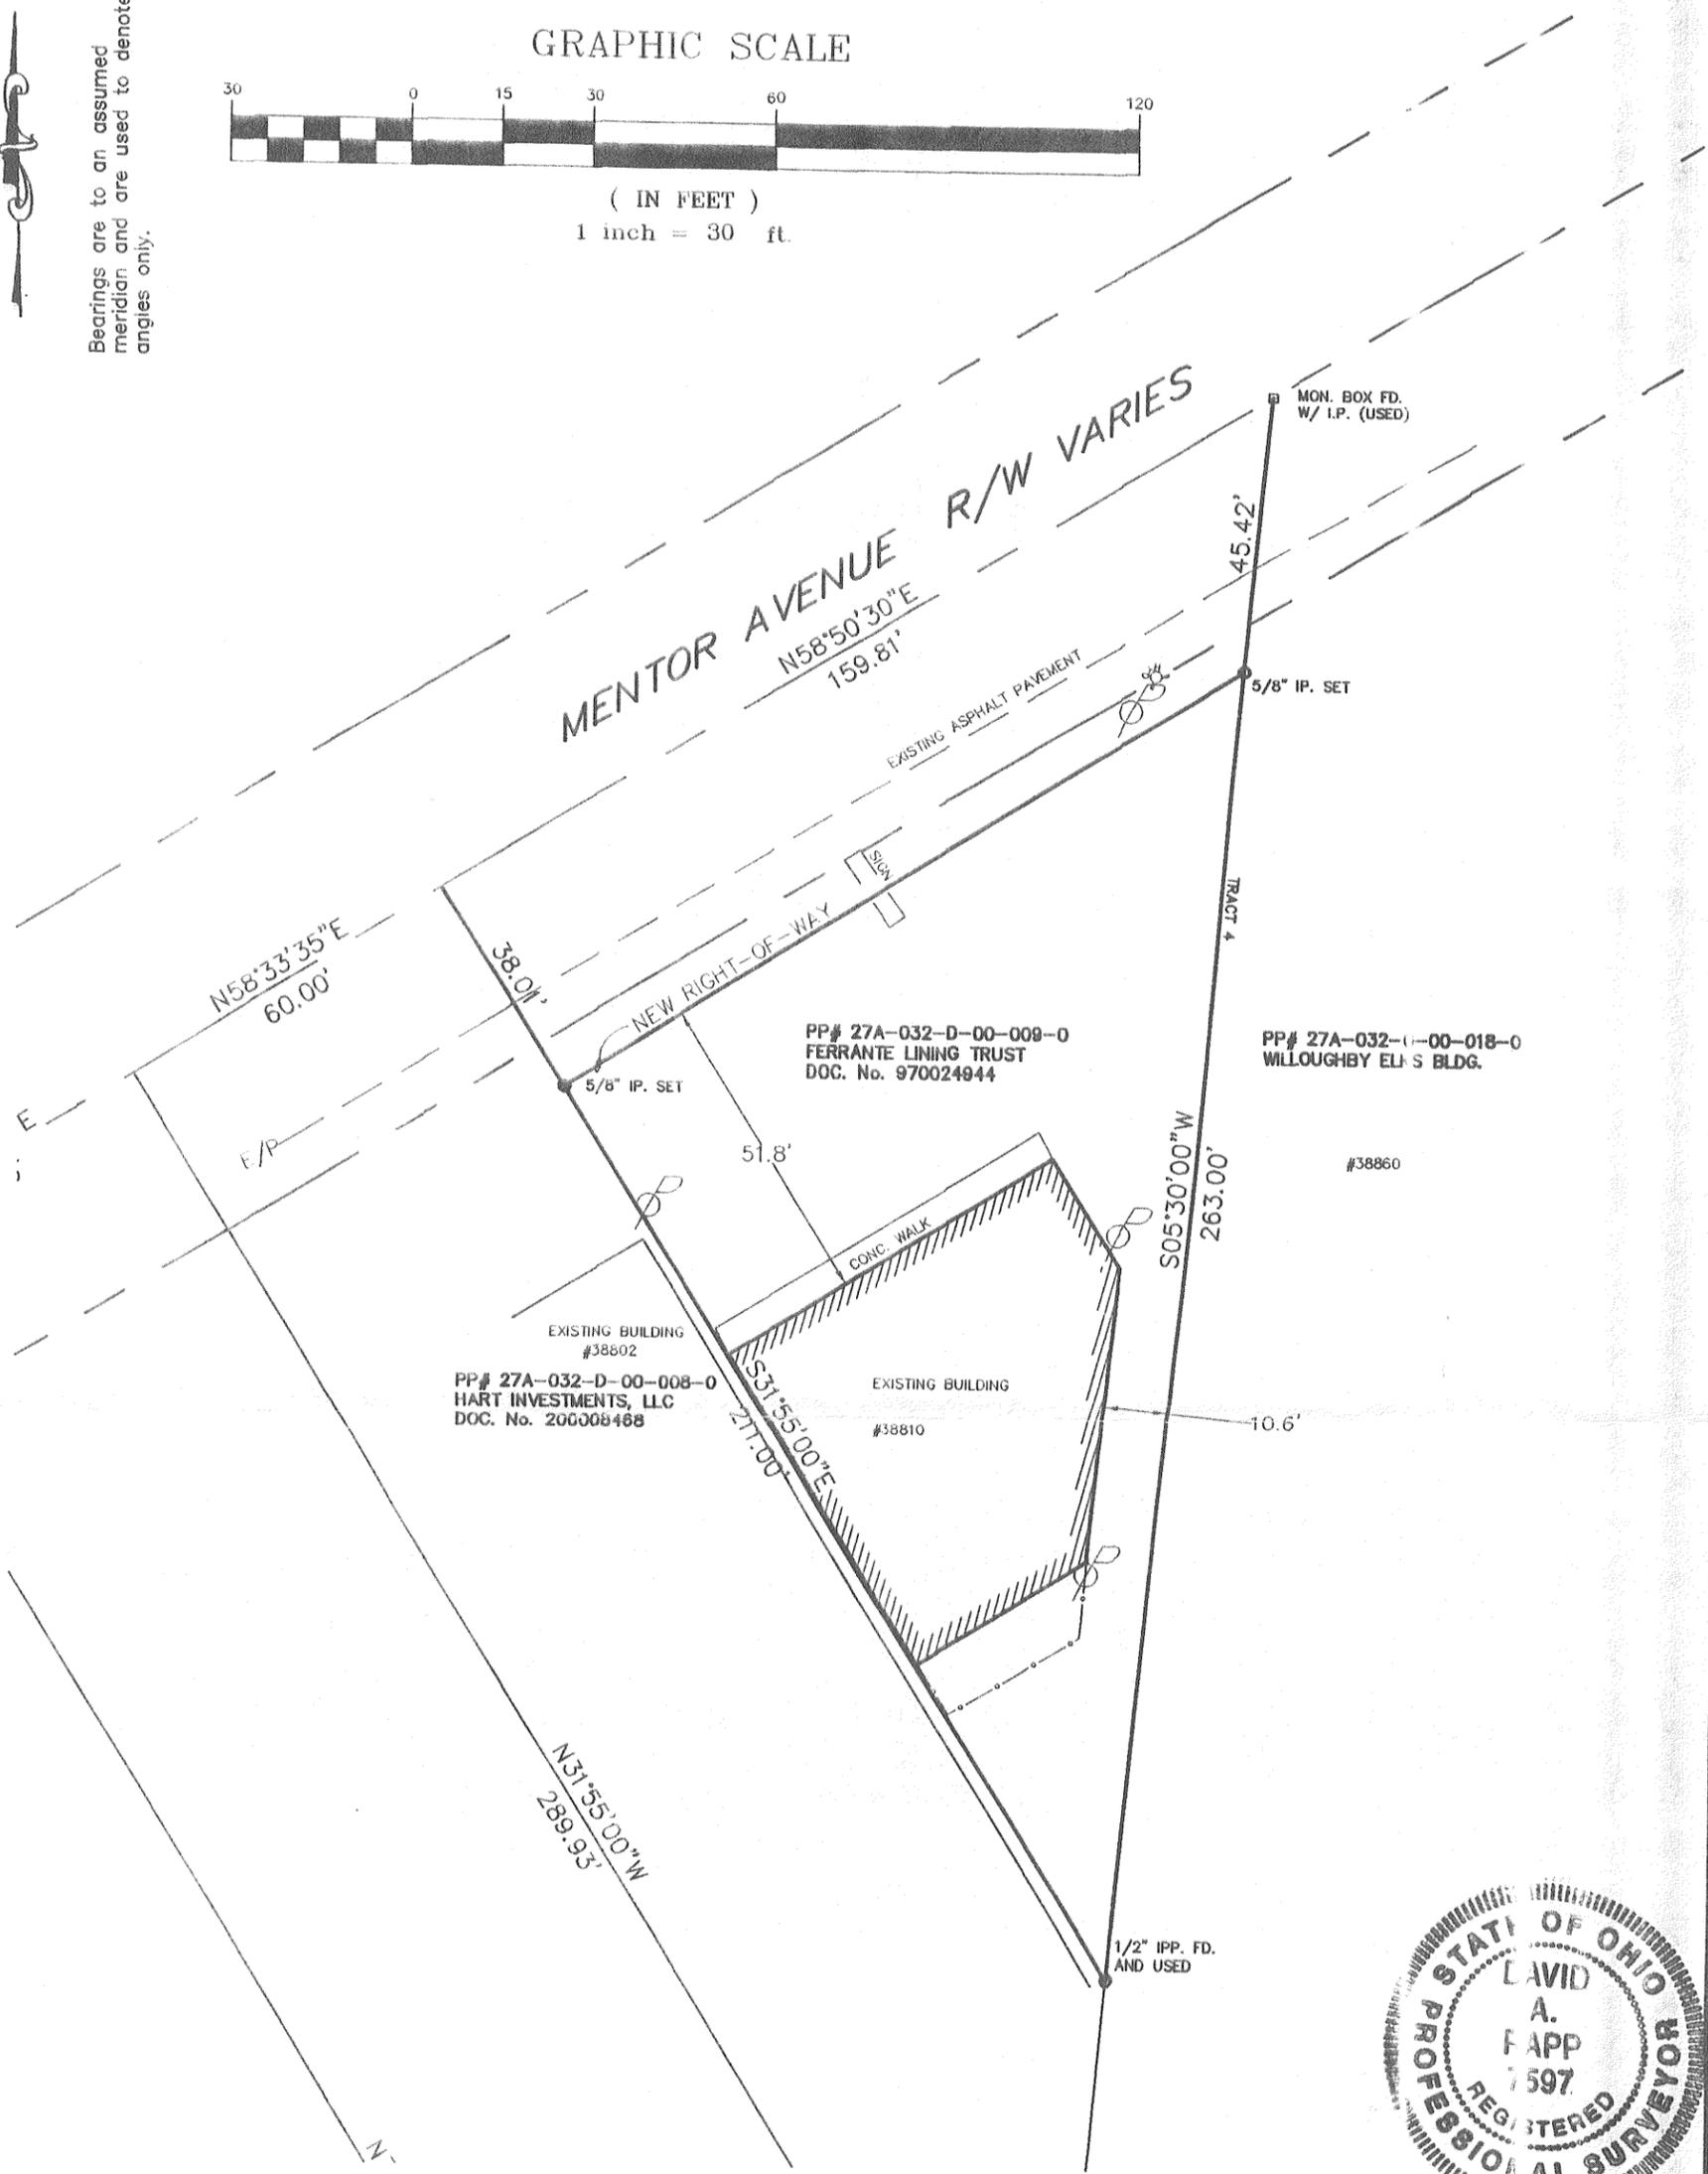

BOUNDARY SURVEY
OF A 0.387 ACRE PARCEL
KNOWN AS A PART OF LOT NUMBER 10 IN THE GORE
OF THE CITY OF WILLOUGHBY, COUNTY OF LAKE
AND STATE OF OHIO
PP.# 27A-032D-00-009-0

SOURCES:
DEEDS AND PLATS AS NOTED
MATSON ROAD PLANS

ALL IRON PINS SET ARE 5/8" (30" OF LENGTH)
AND ARE IDENTIFIED BY A PLASTIC CAP BEARING THE
IMPRINT "7597".

DISTANCES ARE GIVEN IN FEET AND DECIMAL PARTS THEREOF
UNLESS OTHERWISE NOTED. SURVEYED JULY, 2004.
THIS PLAT WAS PREPARED UNDER MY SUPERVISION AND IS
CORRECT TO THE BEST OF MY KNOWLEDGE AND BELIEF.

COR CONSULTANTS, INC.
23 S. FOREST ST.
GENEVA, OHIO 44041
(440) 466-8085 FAX (440) 466-0706

DATE: JULY, 2004	D24015	
DRAWN BY: DAR		
CHECKED BY: SD		
APPROVED BY: DAR	1	1
PS No. 7597		

David A. Rapp
DAVID A. RAPP P.S. No. 7597