
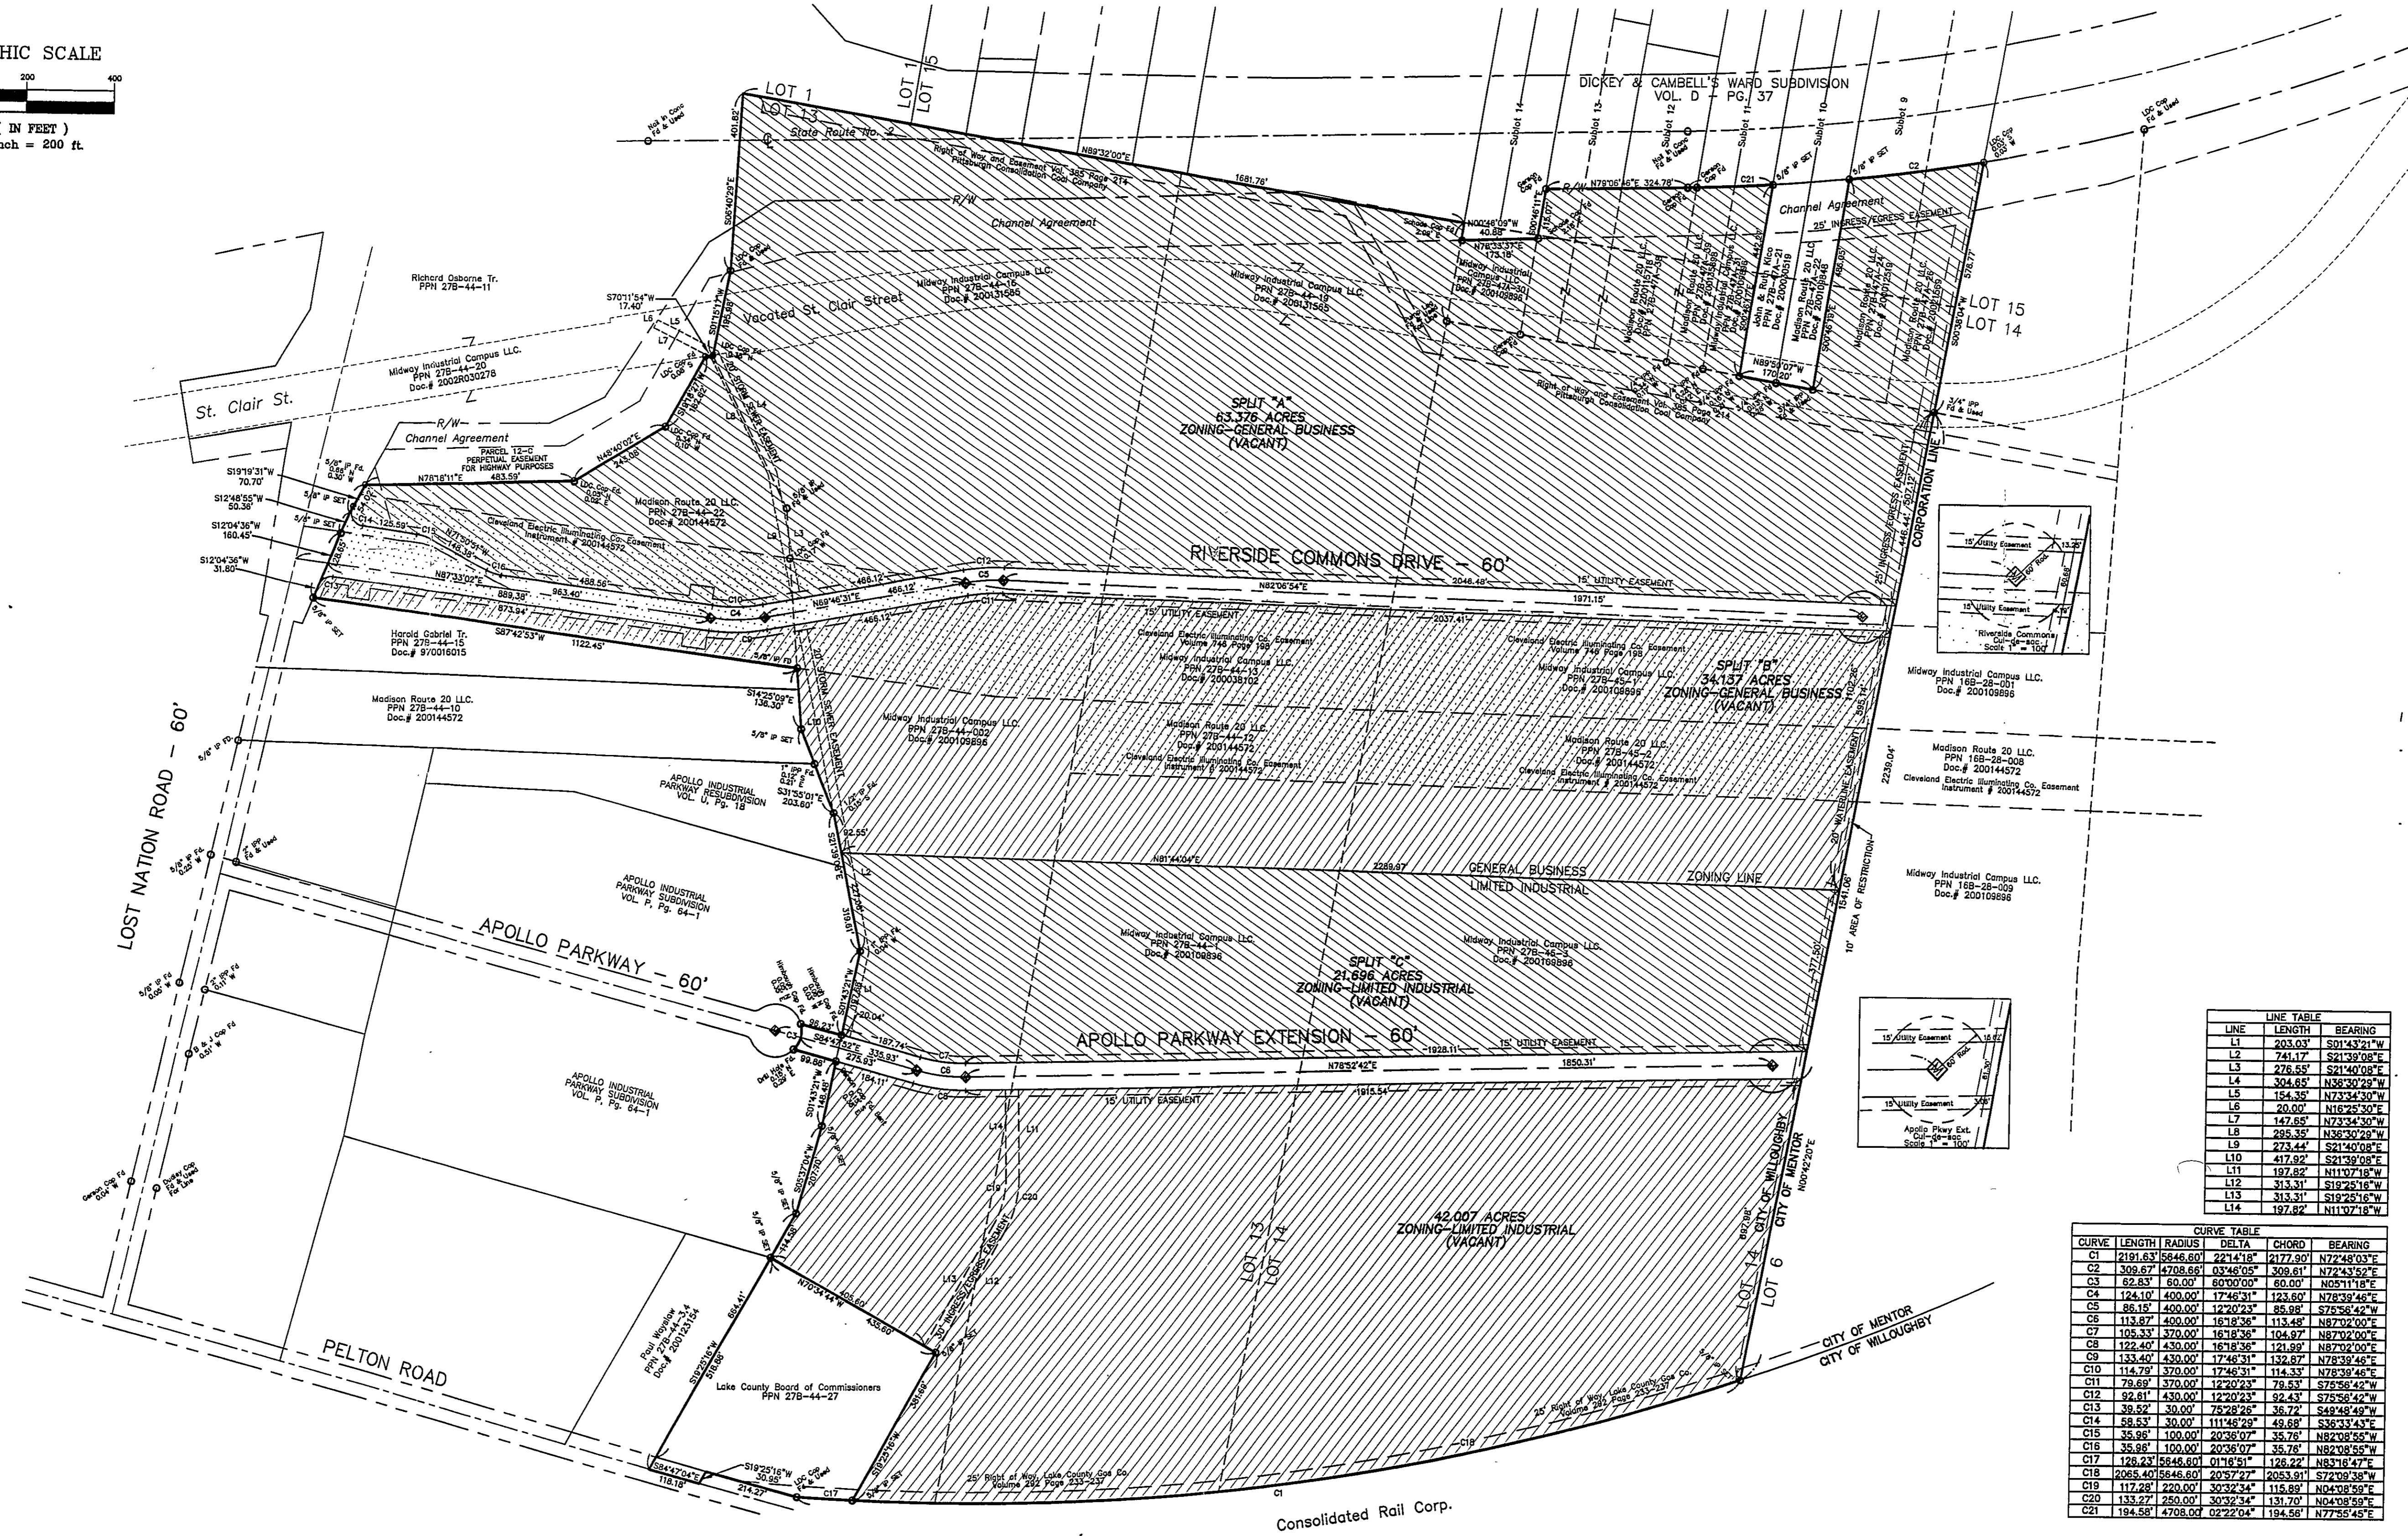


GRAPHIC SCALE

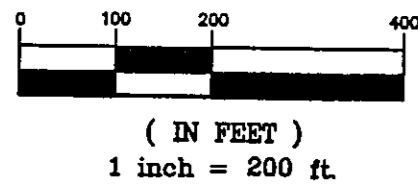

LINE	LENGTH	BEARING
L1	203.03'	S01°43'21"W
L2	741.17'	S21°33'08"E
L3	276.55'	S21°40'08"E
L4	304.65'	N56°30'23"W
L5	154.35'	N73°34'30"W
L6	20.00'	N16°25'30"E
L7	142.85'	N73°34'30"W
L8	285.35'	N56°30'23"W
L9	273.44'	S21°40'08"E
L10	417.82'	S21°39'08"E
L11	197.82'	N11°07'18"W
L12	313.31'	S19°25'16"W
L13	313.31'	S19°25'16"W
L14	197.82'	N11°07'18"W

CURVE	LENGTH	RADIUS	DELTA	CHORD	BEARING
C1	2191.63'	5646.60'	221°41'8"	2177.90'	N72°48'03"E
C2	306.57'	4708.66'	03°45'05"	306.61'	N74°43'52"E
C3	82.83'	60.00'	60°00'00"	60.00'	N05°11'18"E
C4	124.10'	400.00'	17°46'31"	123.60'	N78°39'46"E
C5	86.15'	400.00'	12°20'23"	85.98'	S75°56'42"W
C6	113.87'	400.00'	16°18'36"	113.48'	N87°02'00"E
C7	109.33'	370.00'	16°18'36"	104.27'	N87°02'00"E
C8	122.40'	430.00'	16°18'36"	121.89'	N87°02'00"E
C9	133.40'	430.00'	17°46'31"	132.87'	N78°39'46"E
C10	114.79'	370.00'	17°46'31"	114.33'	N78°39'46"E
C11	79.69'	370.00'	12°20'23"	79.53'	S75°56'42"W
C12	92.61'	430.00'	12°20'23"	92.43'	S75°56'42"W
C13	38.62'	30.00'	75°28'26"	36.72'	S49°48'49"W
C14	58.53'	30.00'	111°48'29"	49.68'	S36°33'43"E
C15	35.98'	100.00'	20°38'07"	35.78'	N82°08'55"W
C16	35.98'	100.00'	20°38'07"	35.78'	N82°08'55"W
C17	128.23'	5548.60'	01°16'51"	128.22'	N83°18'47"E
C18	2055.40'	5646.60'	205°27'	2053.01'	S72°08'38"W
C19	117.28'	220.00'	30°32'34"	115.89'	N04°08'59"E
C20	133.27'	250.00'	30°32'34"	131.70'	N04°08'59"E
C21	194.58'	4708.66'	02°22'04"	194.58'	N72°55'45"E

WILLIAM R. GRAY ASSOCIATES, INC.
 7519 MENTOR AVE. MENTOR, OHIO 44060
 (440) 946-1616

DATE	REVISIONS
TITLE	PLAT OF LOT SPLITS "A", "B", "C", CITY OF WILLOUGHBY LAKE COUNTY OHIO
SHEET NO.	11-25-03
DWG. NO.	
CHECKED BY	TDR
DRAWN BY	DJC
SCALE	1" = 200'
CITY OF MENTOR LAKE COUNTY OHIO	
MADISON ROUTE 20 LLC, 8500 STATION STREET	