
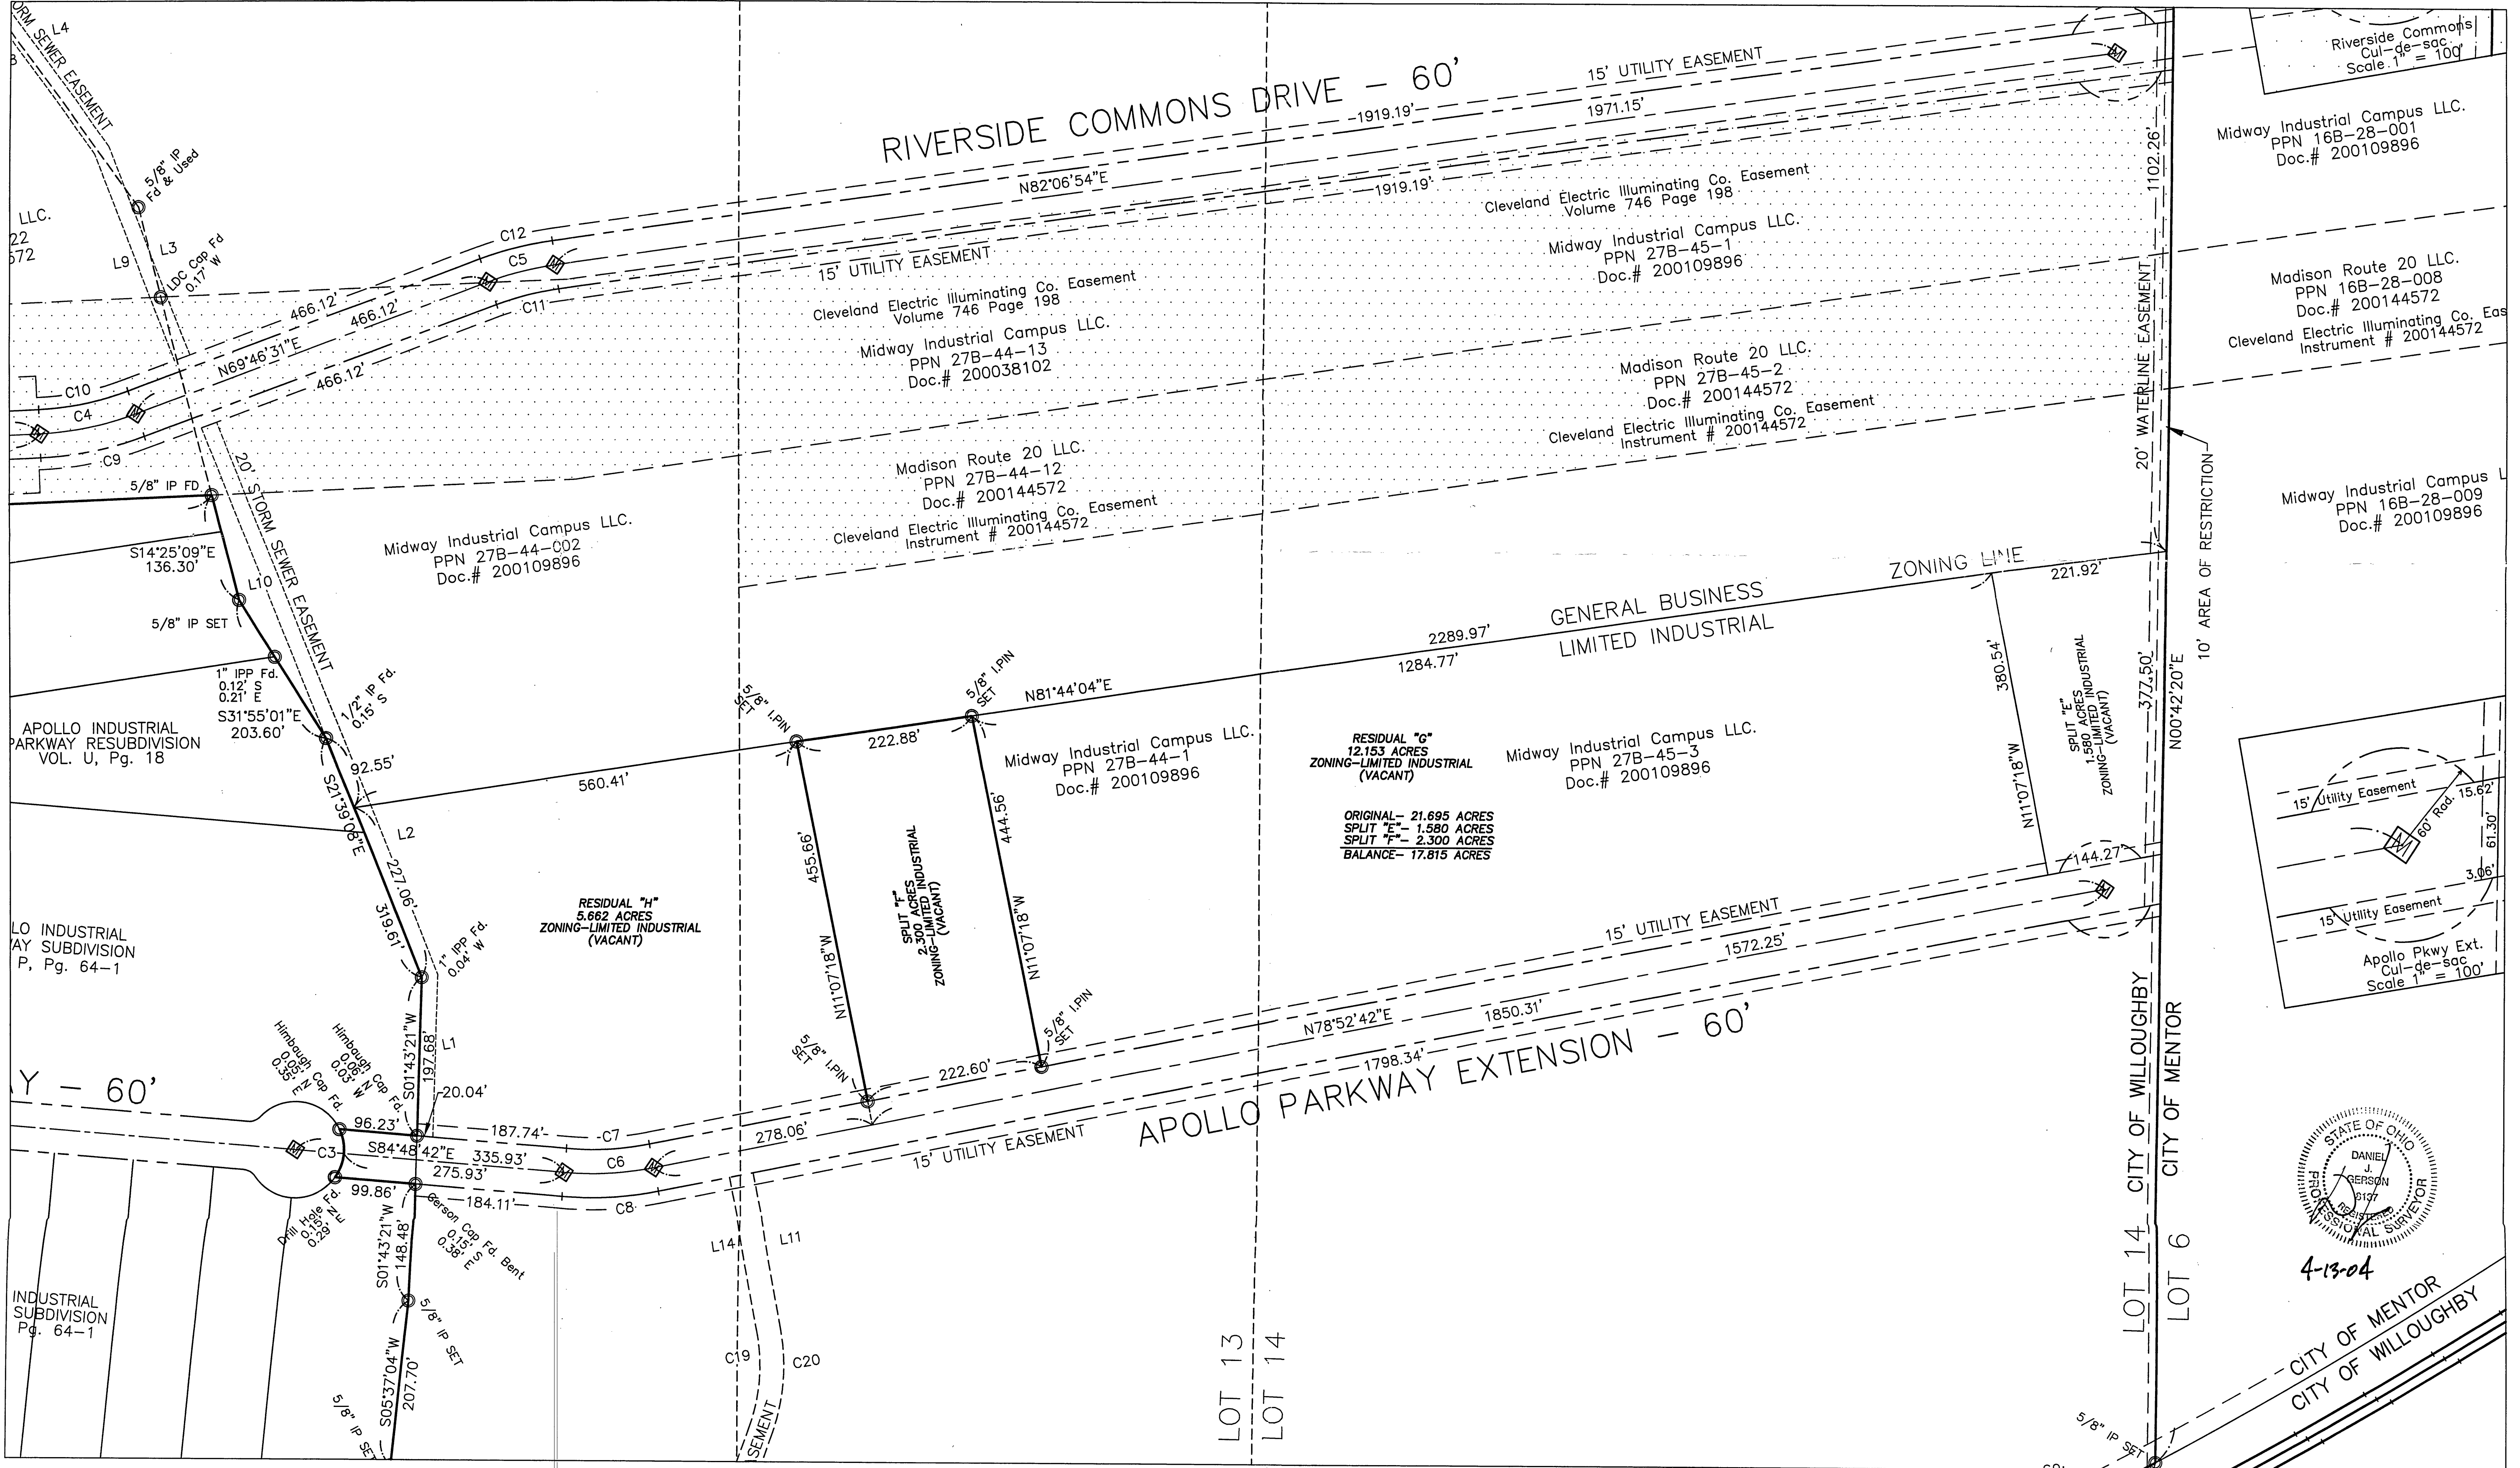


VICINITY MAP

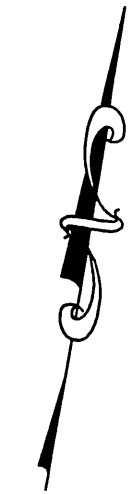

Riverside Commons Cul-de-sac Scale 1" = 100'

Midway Industrial Campus LLC PPN 16B-28-001 Doc.# 200109896

Midway Industrial Campus LLC PPN 27B-44-13 Doc.# 200038102



Midway Industrial Campus LLC PPN 27B-44-12 Doc.# 200144572

Midway Industrial Campus LLC PPN 27B-44-1 Doc.# 200109896

Midway Industrial Campus LLC PPN 27B-45-1 Doc.# 200109896

Midway Industrial Campus LLC PPN 27B-45-2 Doc.# 200144572


Midway Industrial Campus LLC PPN 16B-28-009 Doc.# 200109896

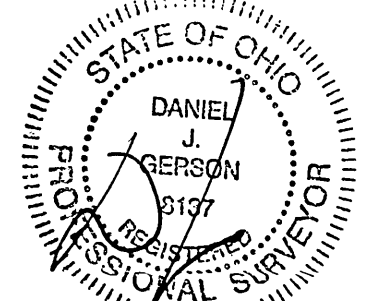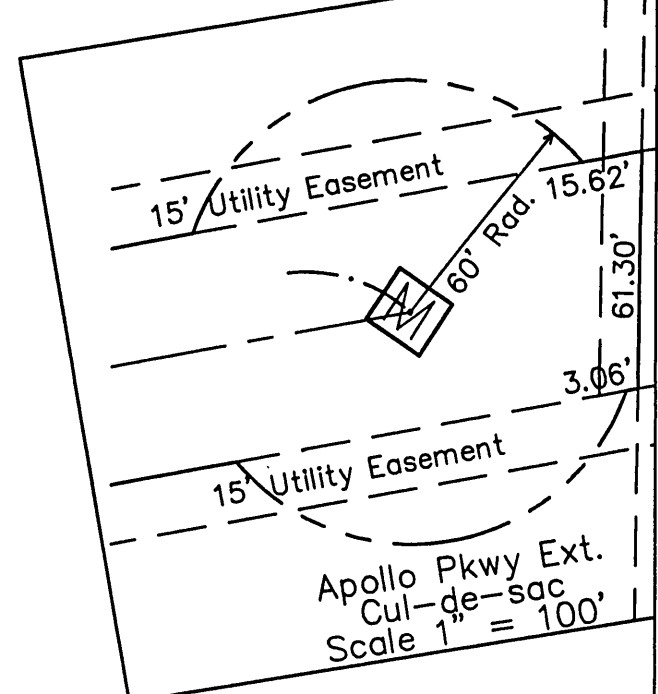

4-13-04

CITY OF MENTOR CITY OF WILLOUGHBY

WILLIAM R. GRAY ASSOCIATES, INC. 7519 MENTOR AVE. MENTOR, OHIO 44060 (440) 946-1616

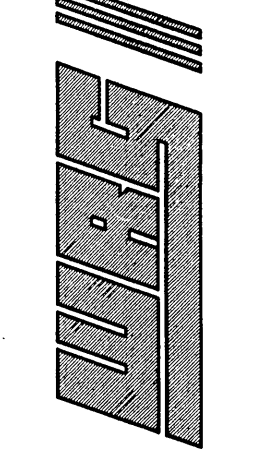

REVISIONS	DATE	BY	DESCRIPTION

TITLE: PLAT OF LOT SPLIT "F" CITY OF WILLOUGHBY LAKE COUNTY OHIO

DRAWN BY: TDR CHECKED BY: DJG SCALE 1" = 100'

DATE: 4-13-04

SHEET NO. DWG. NO. 0-29 ET

27B-44-1