

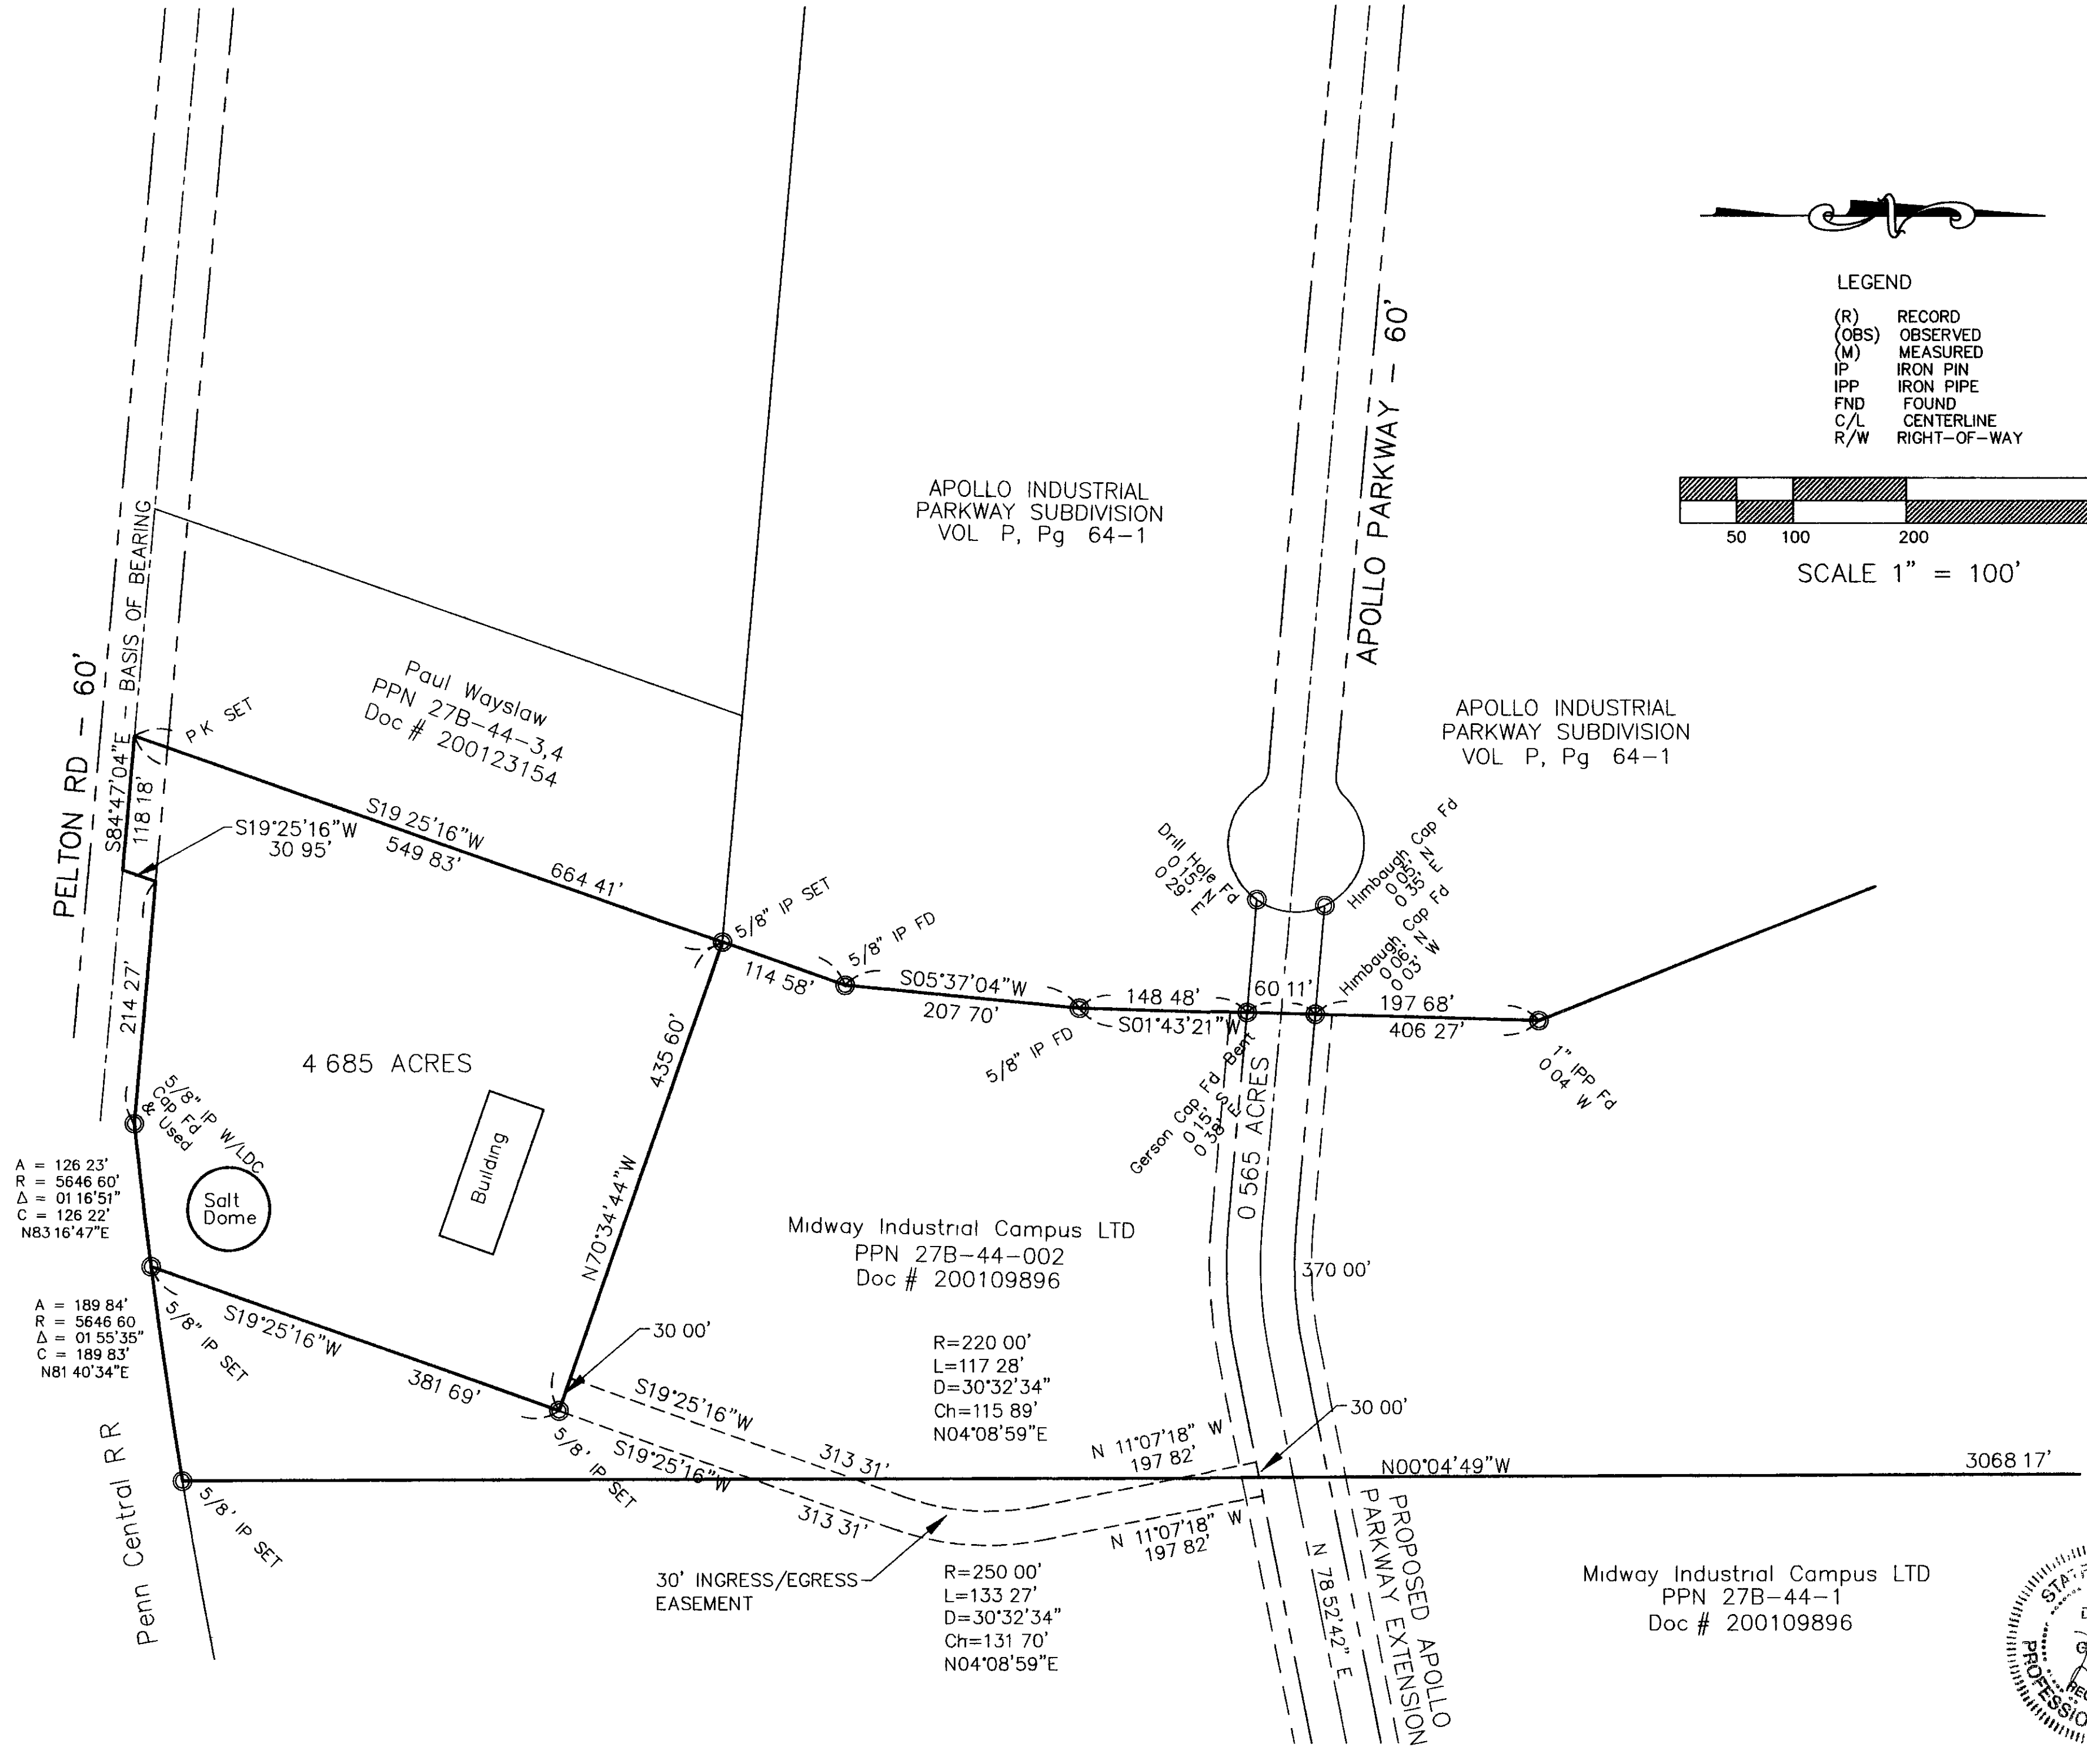


LEGEND
 (R) RECORD
 (OBS) OBSERVED
 (M) MEASURED
 IP IRON PIN
 IPP IRON PIPE
 FND FOUND
 C/L CENTERLINE
 R/W RIGHT-OF-WAY

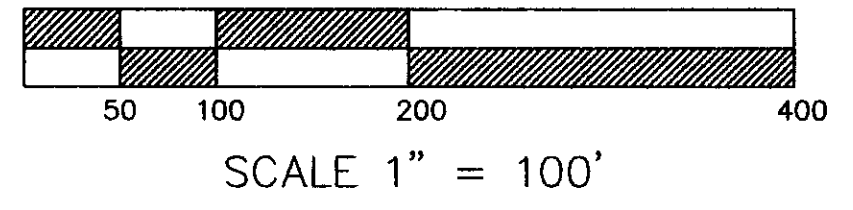

SHEET NO 1 OF 2	MIDWAY INDUSTRIAL CAMPUS LTD 8500 STATION ST MENTOR, OHIO 44060	TITLE BOUNDARY SURVEY/LOT SPLIT (PPN 27B-44-002) LAKE COUNTY GARAGE PARCEL PART OF LOT 13, GORE TRACT CITY OF WILLOUGHBY COUNTY OF LAKE STATE OF OHIO DATE 11-29-02 DRAWN BY DJG CHECKED BY DJG SCALE 1" = 100'

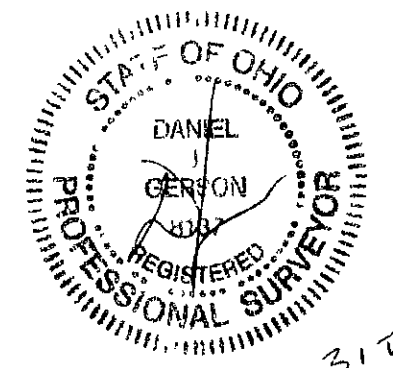

31 Dec 02

Midway Industrial Campus LTD
 PPN 27B-44-1
 Doc # 200109896

Midway Industrial Campus LTD
 PPN 27B-44-002
 Doc # 200109896

APOLLO INDUSTRIAL
 PARKWAY SUBDIVISION
 VOL P, Pg 64-1

APOLLO INDUSTRIAL
 PARKWAY SUBDIVISION
 VOL P, Pg 64-1

Paul Wayslaw
 PPN 27B-44-3,4
 Doc # 200123154