


REVISIONS	BY

**Barrington**  
CONSULTING GROUP, INC.  
9114 TYLER BLVD., MENTOR, OHIO 44060  
PHONE 440.205.1260 FAX 440.205.1262  
BCG@BarringtonCGI.com



**LOT SPLIT**  
P.P. Nos. 27B046B00010, 0220, 0230 AND 0320  
LOST NATION ROAD, WILLOUGHBY, OHIO 44094  
**K AND F QUALITY HOMES, INC.**

DRAWN	DWN
CHECKED	DWN
DATE	FEB 16, 2006
SCALE	1" = 40'
JOB NO.	04127
SHEET	11

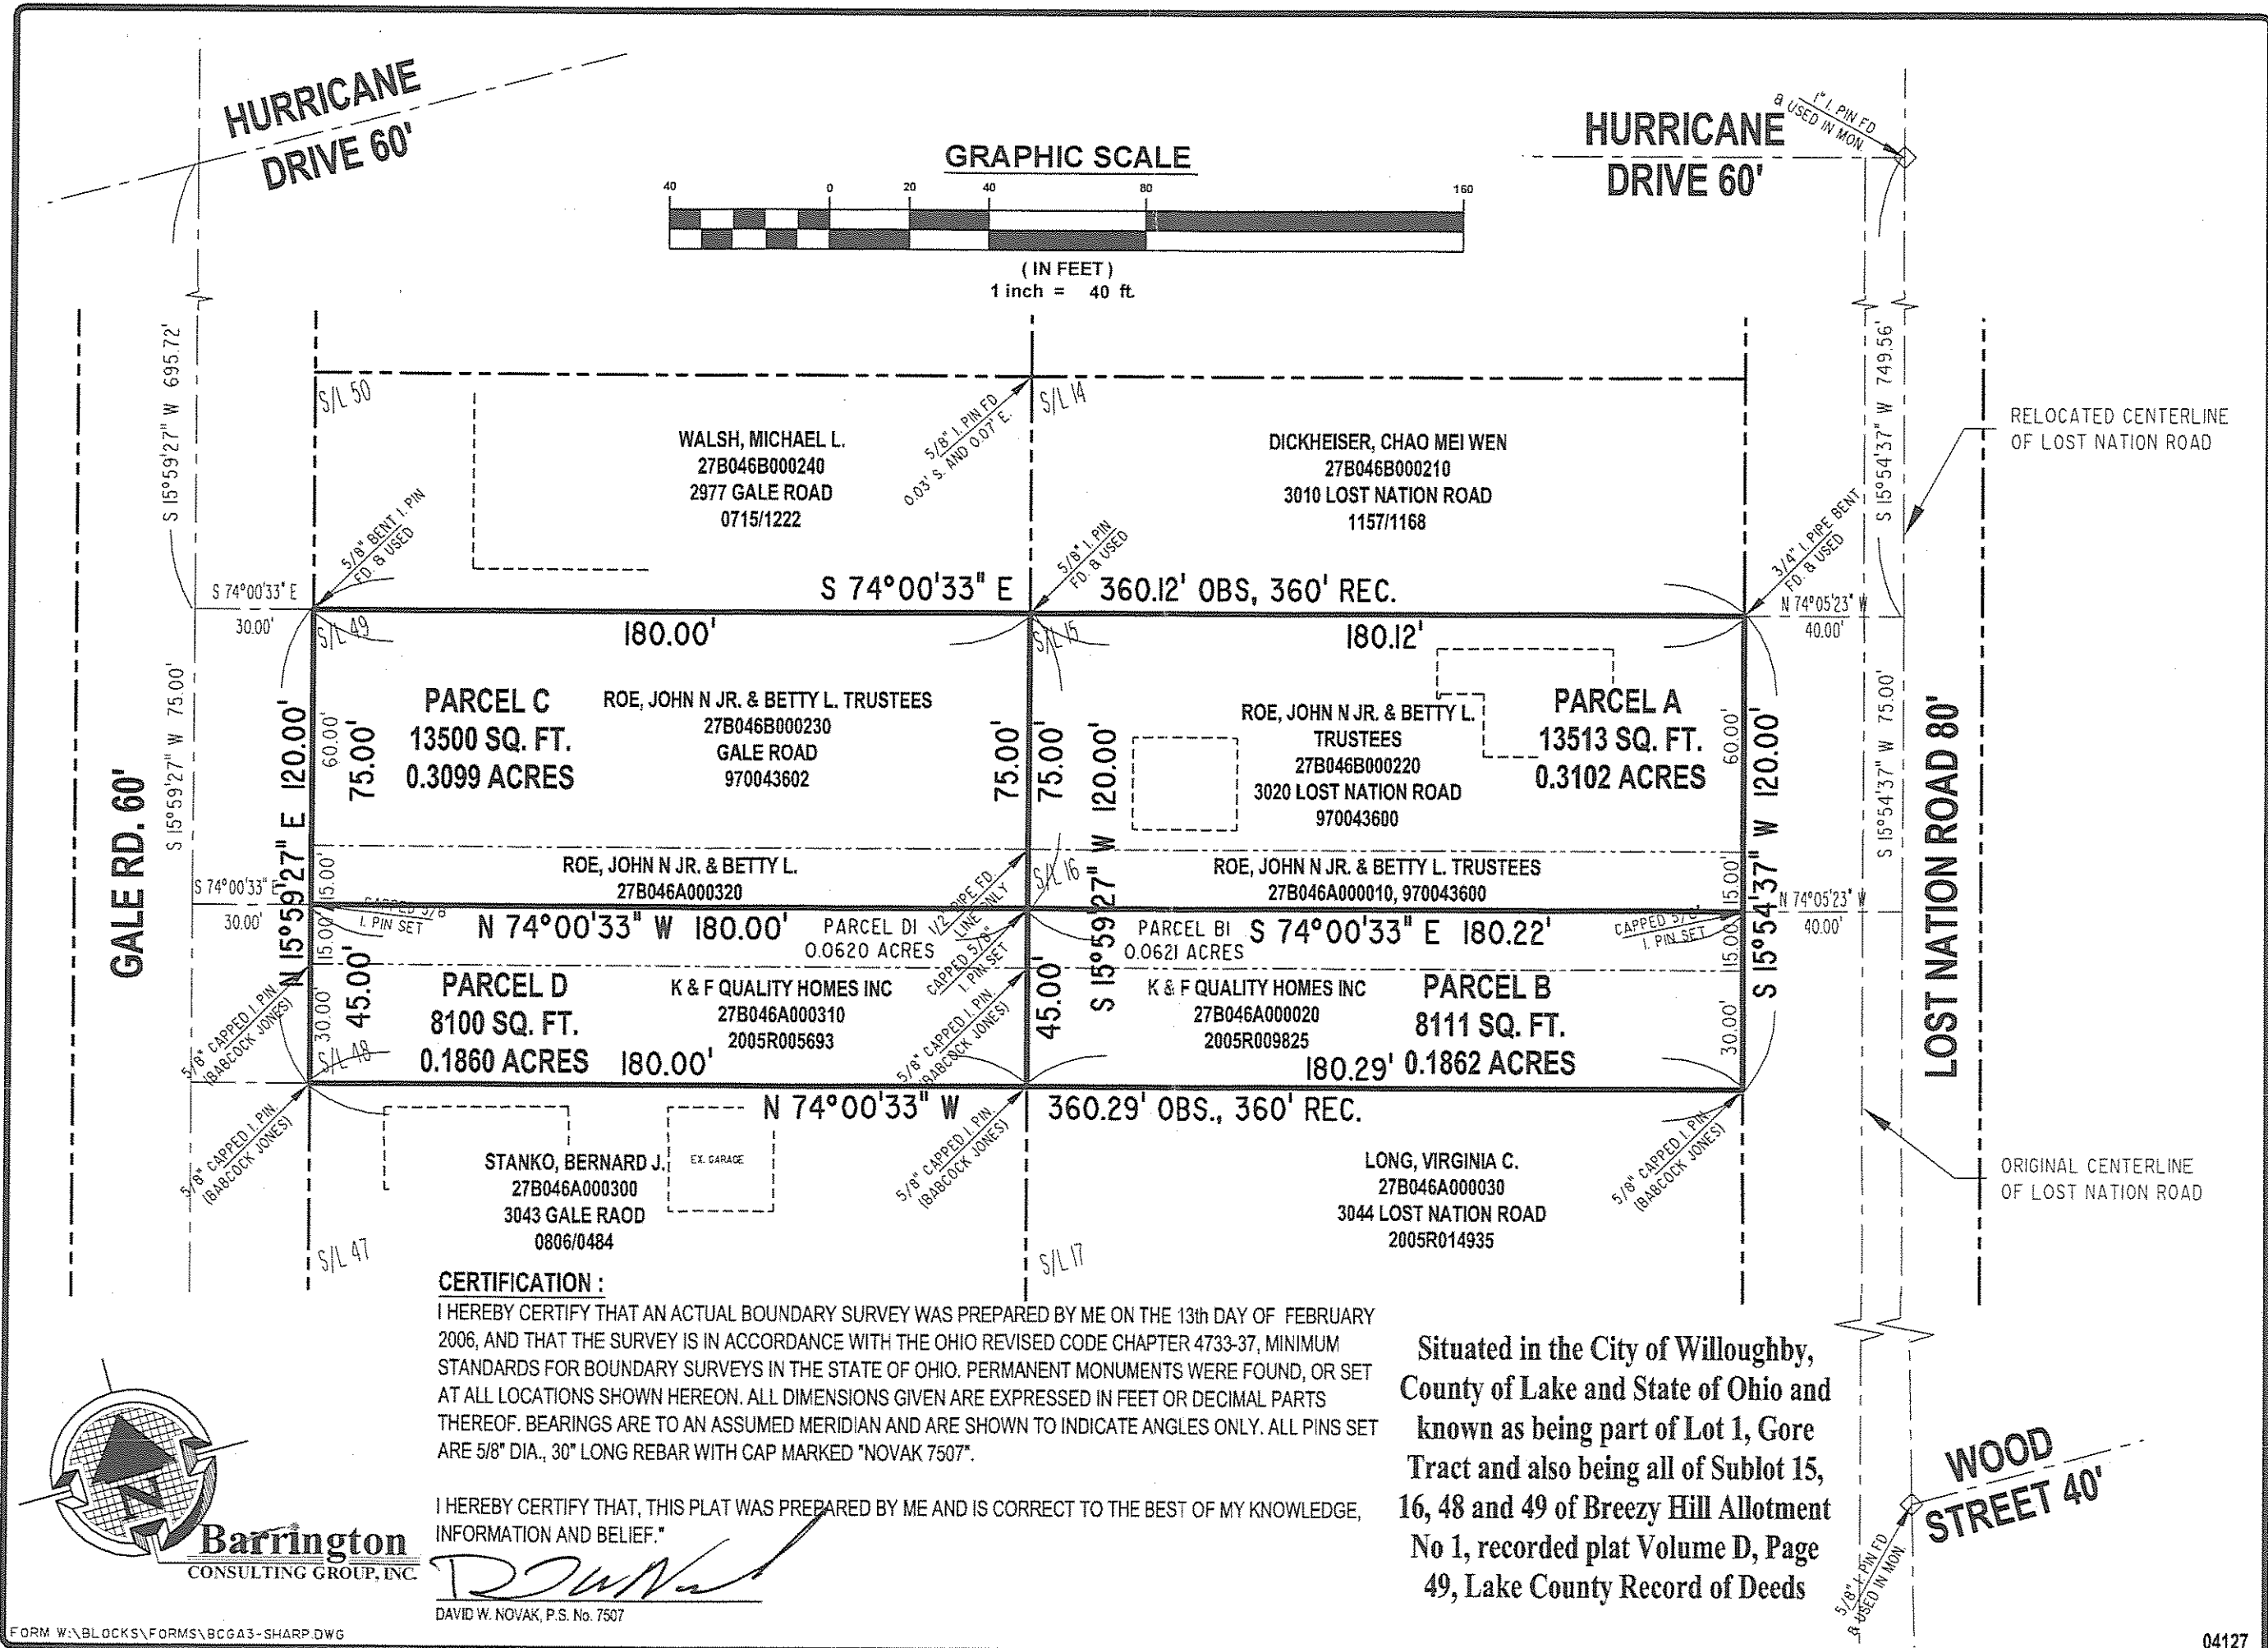

W:\3004\04127\04127\_20060214\_Lot\_Split.dwg, 5/5/2006 10:11:02 AM, Copyright Barrington Consulting Group