



LEGEND

- (REC) RECORD
- (OBS) OBSERVED
- (MEAS) MEASURED
- IP IRON PIN
- IPP IRON PIPE
- FD FOUND
- C/L CENTERLINE
- R/W RIGHT-OF-WAY

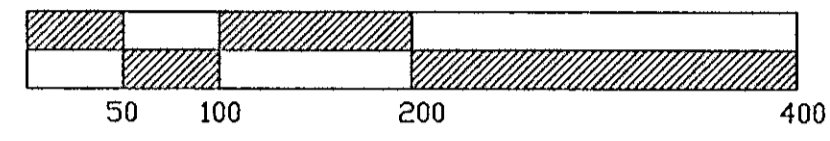

1"=100'

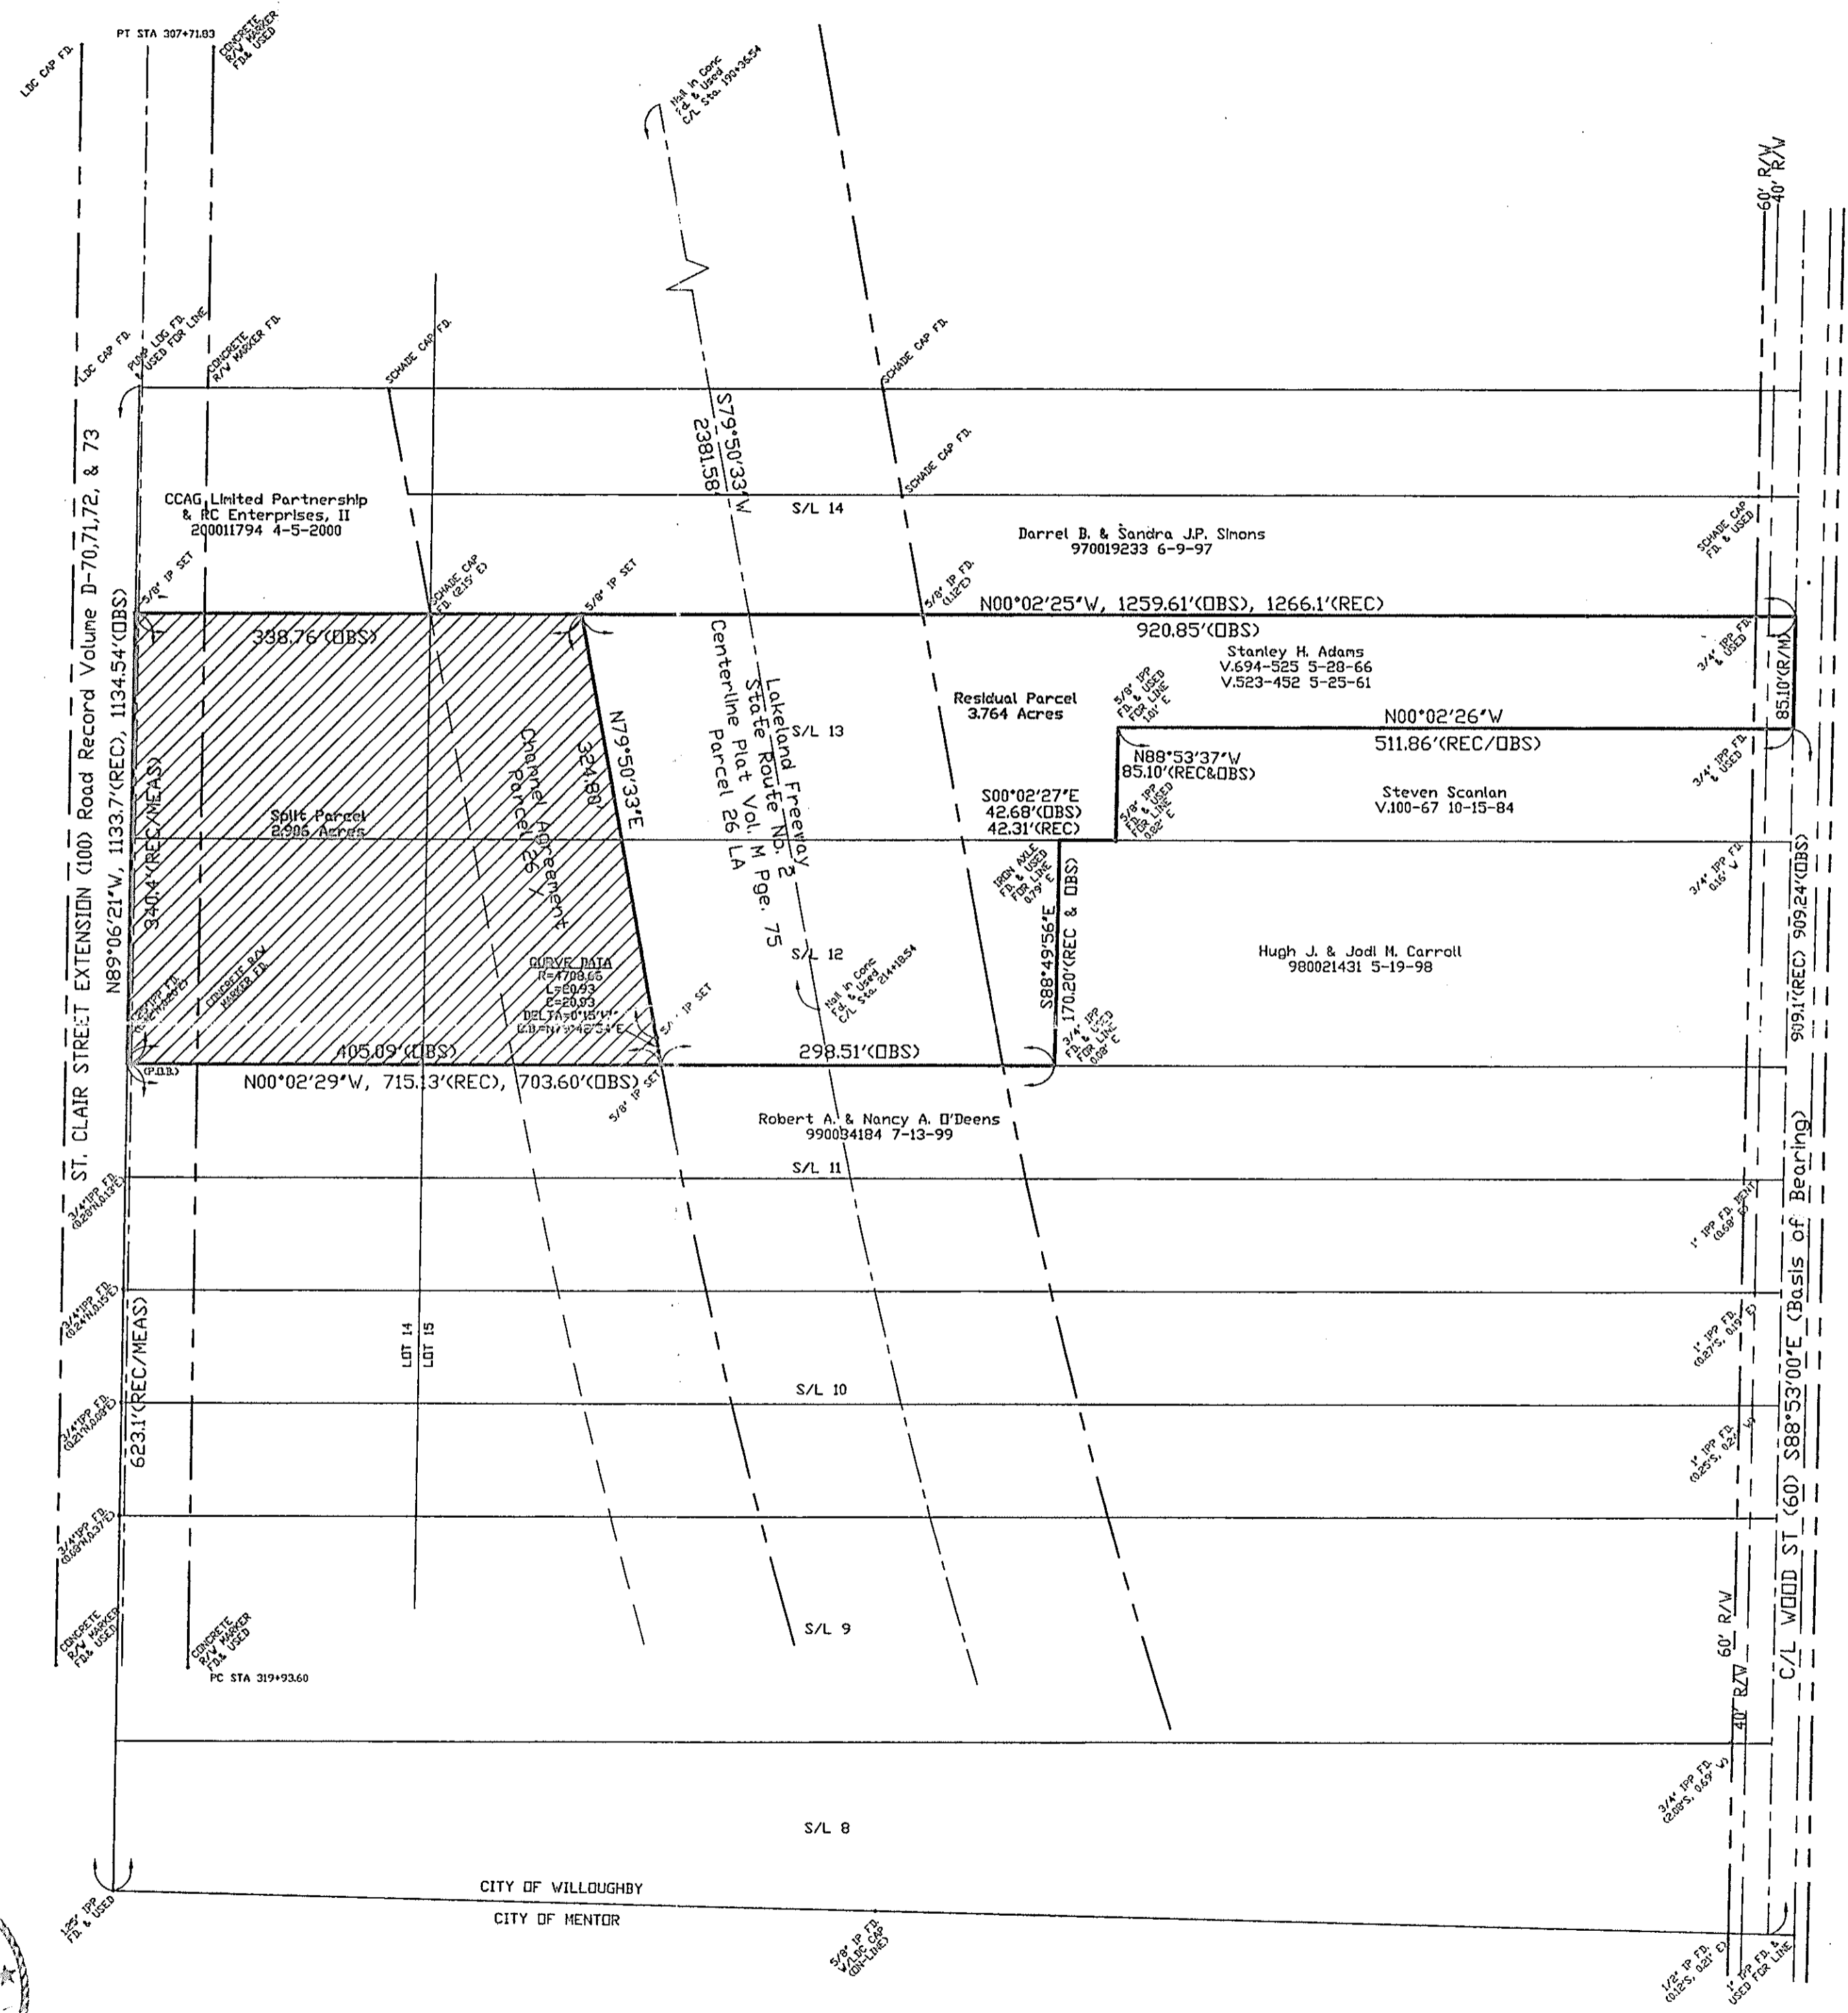

SHEET NO.	RICK OSBORNE 8500 STATION STREET MENTOR, OHIO		
	TITLE	BOUNDARY SURVEY/LOT SPLIT PART OF S/L 12&13, PLAT VOL. D-37	SCALE
	DATE	4-10-01	1" = 100'
	DRAWN BY	DJG	CHECKED BY
			TGG

**WILLIAM R. GRAY ASSOCIATES, INC.**  
 7519 MENTOR AVE. MENTOR, OHIO 44060  
 (440) 946-1616