



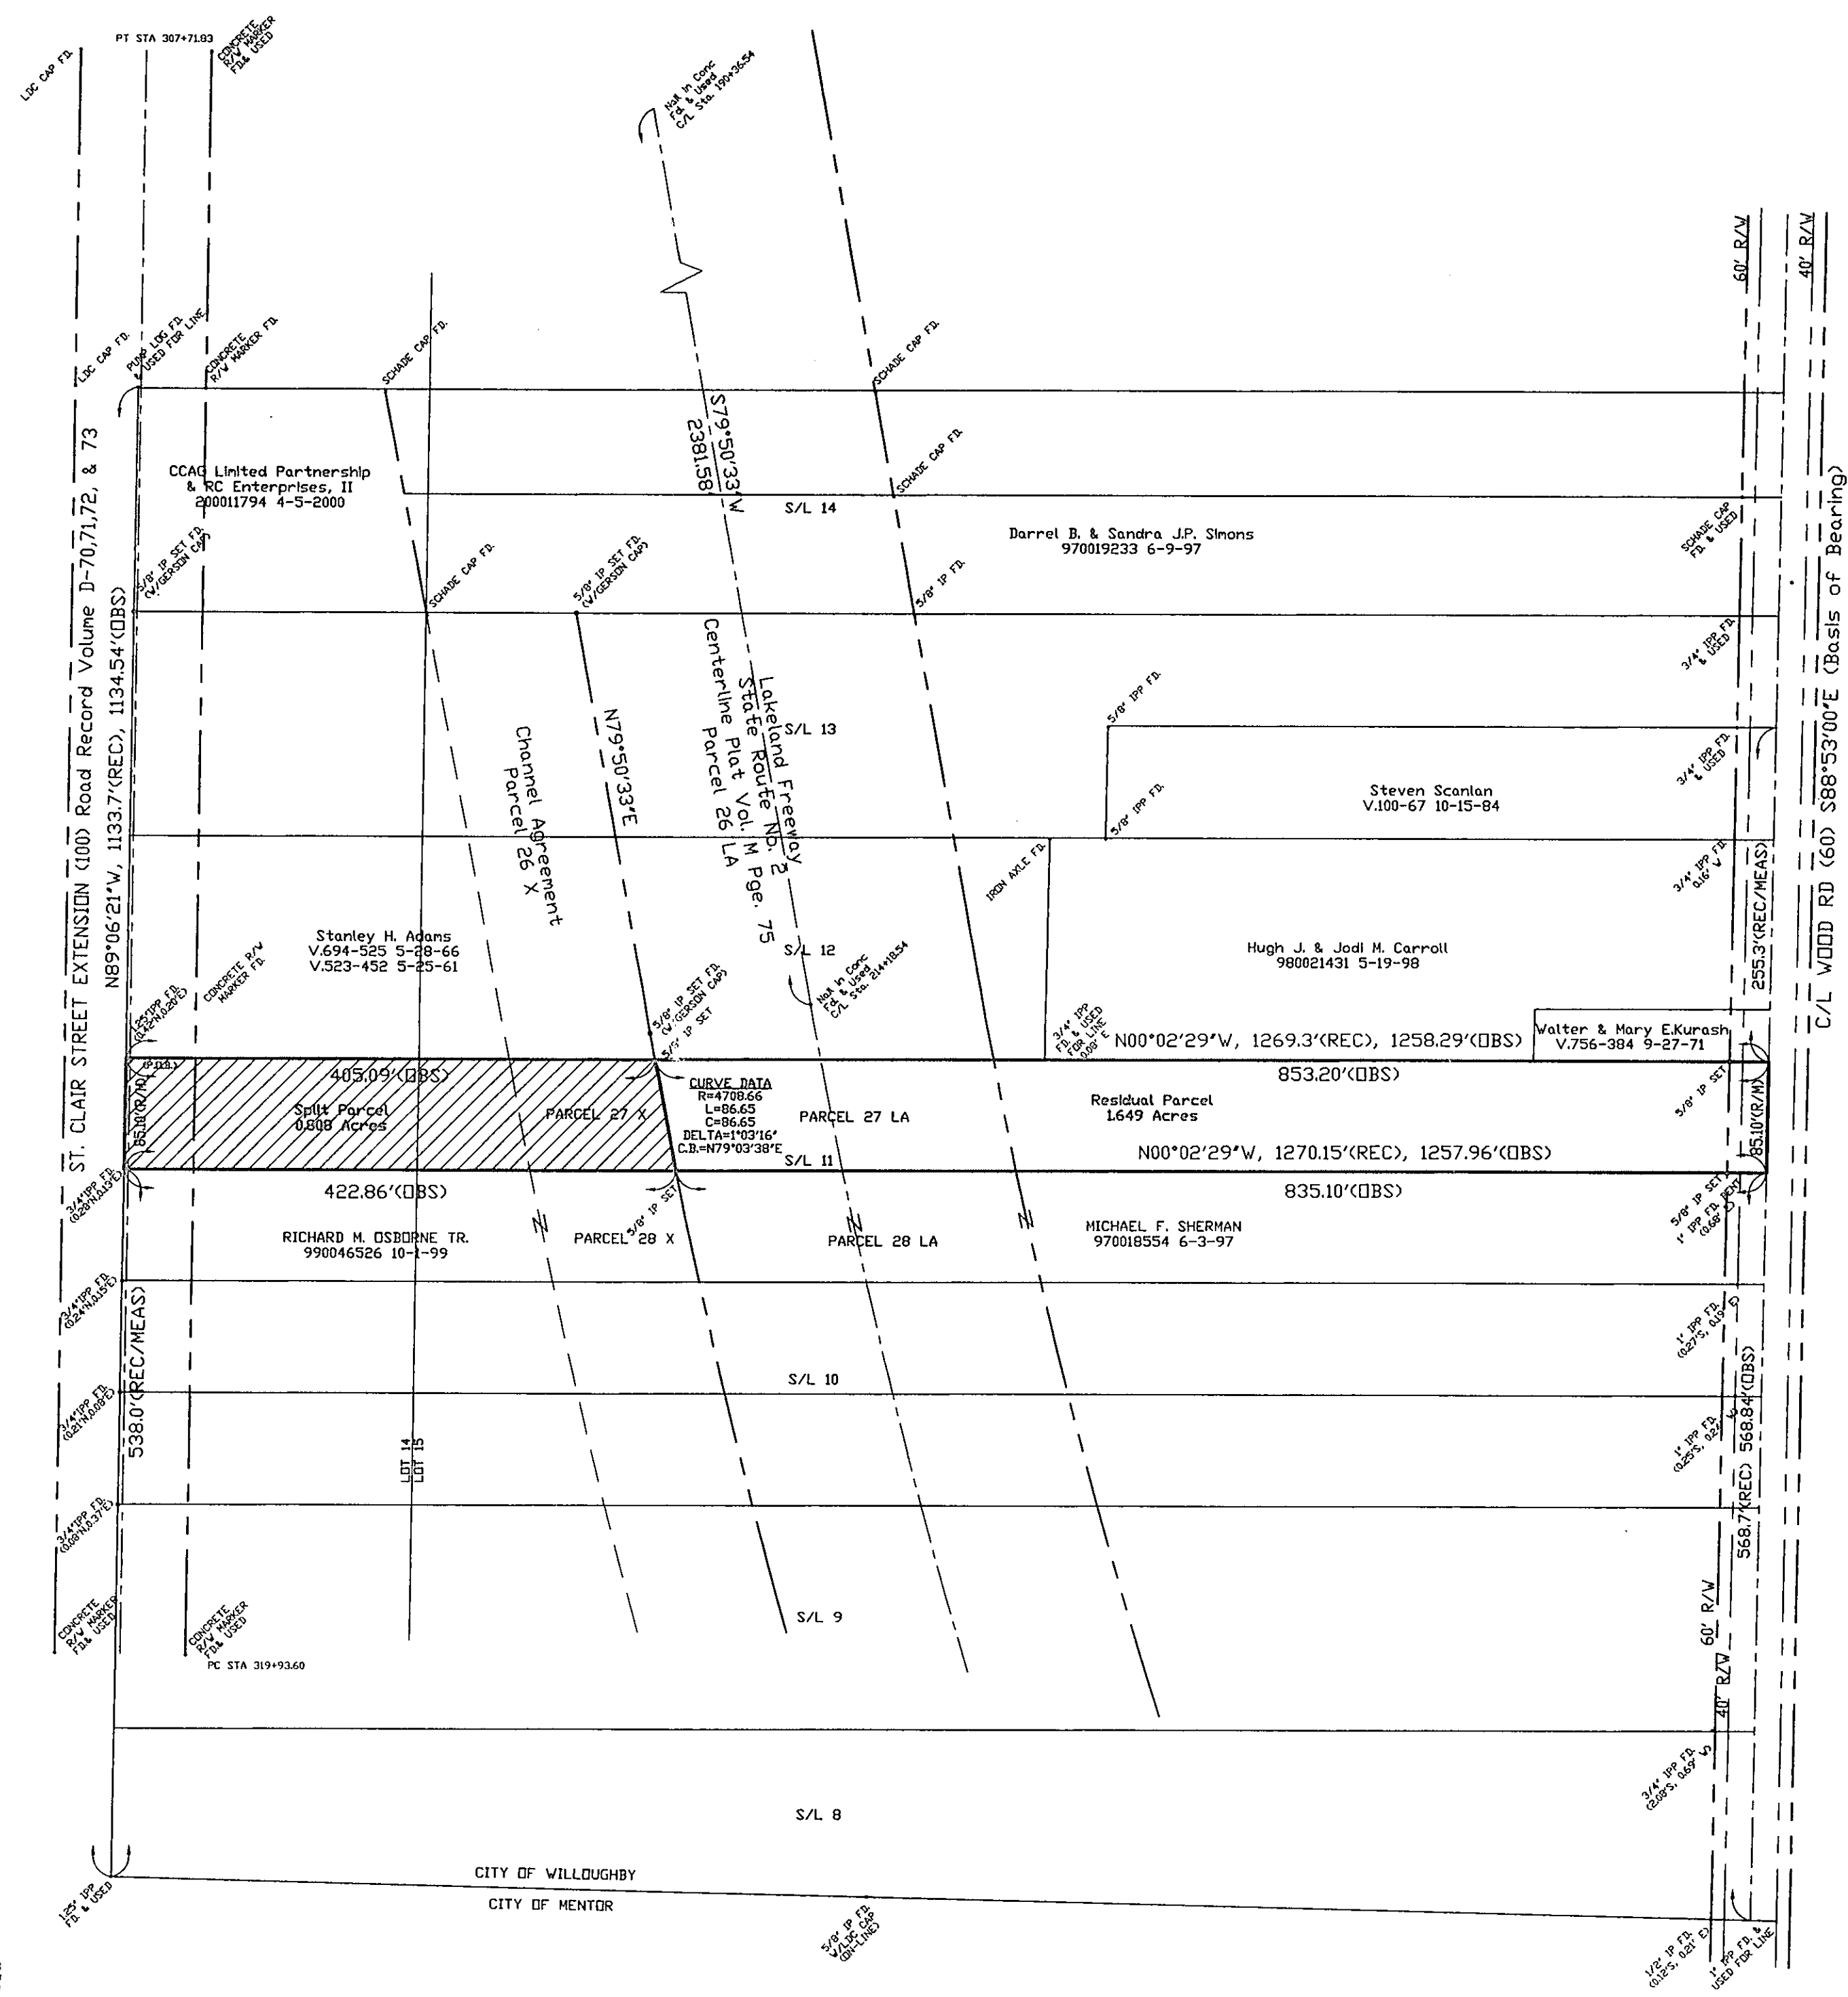


LEGEND
 (REC) RECORD
 (OBS) OBSERVED
 (MEAS) MEASURED
 IP IRON PIN
 IPP IRON PIPE
 FD FOUND
 C/L CENTERLINE
 R/W RIGHT-OF-WAY

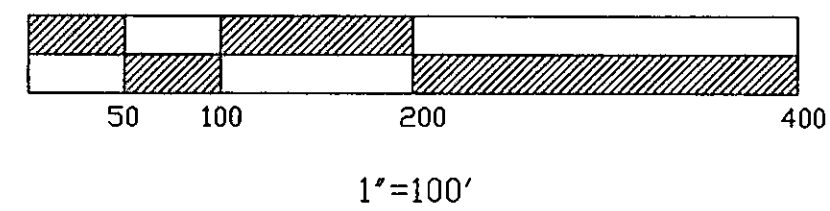

SHEET NO.	RICK OSBORNE 8500 STATION STREET MENTOR, OHIO		
	TITLE BOUNDARY SURVEY/LOT SPLIT WESTERLY 1/2 OF S/L 11, PLAT VOL. D-37		
DATE	DRAWN BY	CHECKED BY	SCALE
4-10-01	DJG	TGG	1" = 100'
CITY OF WILLOUGHBY, COUNTY OF LAKE, OHIO			

WILLIAM R. GRAY ASSOCIATES, INC.
 7519 MENTOR AVE. MENTOR, OHIO 44060
 (440) 946-1616

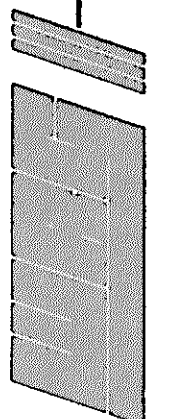

C/L WOOD RD (60') S88°53'00"E (Basis of Bearing)