


Plat of Survey

for
Danny Triplett
 2880 Reeves Road
 Lot No. 2, Gore Tract
 Willoughby - Lake County - Ohio
 June 2016 Scale 1"=20'

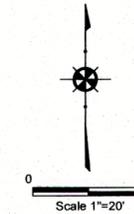

NOTES:

This plat was prepared without the benefit of an abstract of title and is subject to any state of facts revealed by an examination of the same.

Documents used in preparation of this survey are cited on the plat.

Occupation is consistent with the title lines except where noted on survey.


Size of monumentation found or set is noted on plat.

All iron pins set are 5/8" x 30" and are capped
 H. JONES PLSG343

Bearings are based upon the centerline of Reeves Road as being South 0°56'52" East and are used to describe angles only.

REEVES ROAD - 60'

HURRICANE DRIVE - 60'

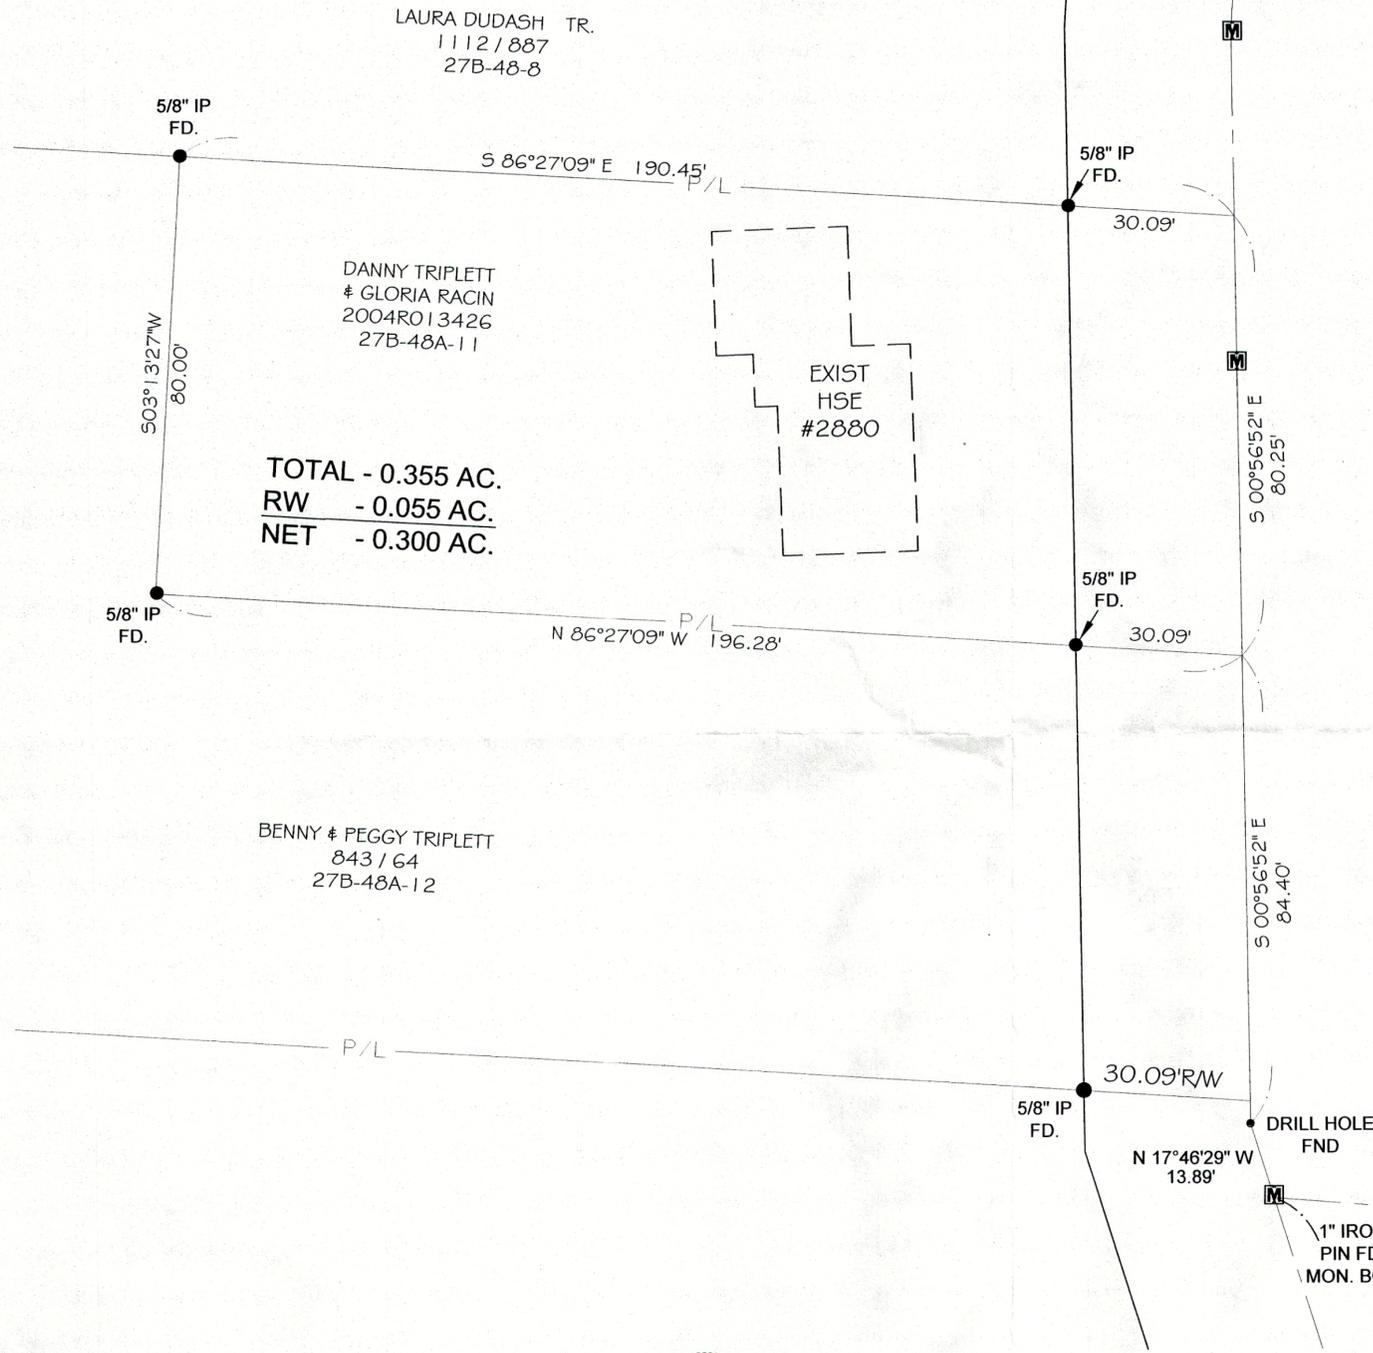

DANNY TRIPLETT
 & GLORIA RACIN
 2004R013426
 27B-48A-11

 TOTAL - 0.355 AC.
 RW - 0.055 AC.
 NET - 0.300 AC.

BENNY & PEGGY TRIPLETT
 843 / 64
 27B-48A-12

LAURA DUDASH TR.
 1112 / 887
 27B-48-8

DRILL HOLE
 FND
 N 17°46'29" W
 13.89'
 1" IRON
 PIN FD.
 MON. BOX

Harry S. Jones, Jr.
 Harry S. Jones, Jr., P.S. #6343
 6/30/16
 Date



| REVISIONS | | | Jones Surveying, LLC | | |
|-----------|------|-----|--------------------------------------|----------------|------------------------|
| NO. | DATE | BY | ENGINEERS - SURVEYORS - PLANNERS | | |
| 1 | | CAD | 1924 MENTOR AVE., PAINESVILLE, OHIO | | |
| 2 | | CAD | (PH) 440-357-1811 (FAX) 440-357-9173 | | |
| 3 | | | DRAWN BY GMB | SCALE 1"=20' | PHONE NO. 440-357-1811 |
| 4 | | | CHKD. HSJ | DATE 6/30/2016 | DRAWING NO. |
| 5 | | | CREW CHIEF | APPD | 16-165 |