



**LEGEND**

- IRON PIN FOUND/SET
- ⊙ IRON PIPE
- STONE MONUMENT
- ⊗ MONUMENT BOX
- ⊕ P.K. NAIL FOUND/SET
- DRILL HOLE FOUND
- CALC CALCULATED
- MEAS MEASURED
- OBS OBSERVED
- DEED DEED RECITED
- PLAT PLAT RECITED

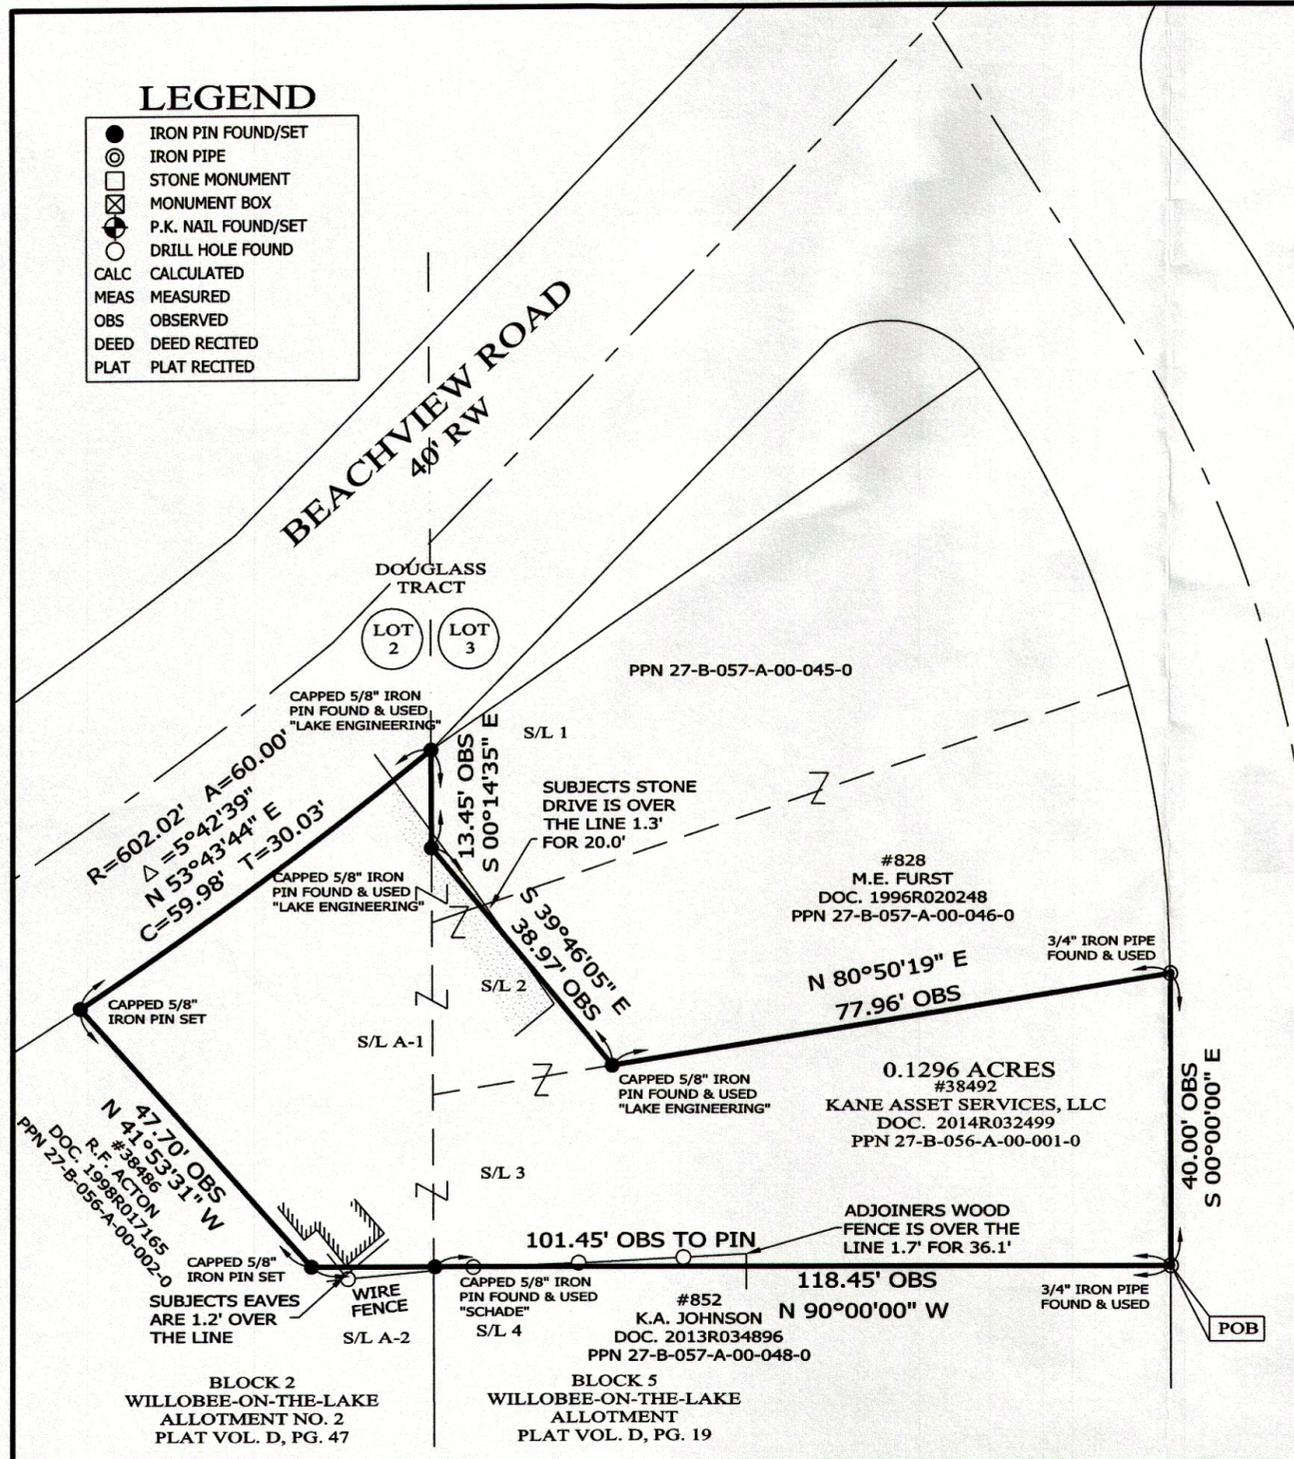

**RESURVEY OF LANDS**

ALL THAT CERTAIN LANDS SITUATE IN SUBLOT 3 AND PORTIONS OF SUBLOTS 1 & 2, BLOCK 5, AS ILLUSTRATED IN THE WILLOBEE-ON-THE-LAKE ALLOTMENT, RECORDED IN PLAT VOLUME D, PAGE 19 AND SUBLOT A-1, BLOCK 2, AS ILLUSTRATED IN WILLOBEE-ON-THE-LAKE ALLOTMENT NO. 2, RECORDED IN PLAT VOLUME D, PAGE 47, IN LOTS 2 & 3, DOUGLASS TRACT, CITY OF WILLOUGHBY, TOWNSHIP NUMBER 10 NORTH, RANGE X WEST, IN THE CONNECTICUT WESTERN RESERVE SURVEY, COUNTY OF LAKE, STATE OF OHIO. A RESURVEY OF THE LANDS TO KANE ASSET SERVICES, LLC, AS RECORDED IN DOCUMENT NUMBER 2014R032499 (PPN 27-B-056-A-00-001-0) IN THE OFFICE OF THE COUNTY RECORDER.

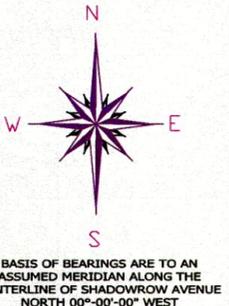

**NOTES & REFERENCES**

- ALL IRON PIN SET ARE 5/8" X 30" REBAR WITH CAP "CRABBS 7245".
- DEEDS OF RECORD
- PLAT VOL. D., PG'S 19 & 47
- OCCUPATION AGREES WITH TITLE LINES AS PREVIOUSLY MONUMENTED EXCEPT AS SHOWN ON THIS PLAT

THIS SURVEY WAS PERFORMED TO AN ACCURACY AS SET FORTH IN THE 2003 OHIO ADMINISTRATIVE CODE 4733-37.



SCALE: 1" = 20'

SURVEY: FEBRUARY 8, 2016  
 MAP: FEBRUARY 10, 2016  
 REVISED: FEBRUARY 15, 2016



TIMOTHY E. STOCKER, P.S. 7245

PREPARED FOR:  KANE ASSET SERVICES, LLC	PROJECT NAME: RESURVEY OF LANDS	PROJECT ADDRESS: 38492 BEACHVIEW ROAD WILLOUGHBY, OHIO
	PROJECT LOCATION: LAKE COUNTY, OHIO	JOB NUMBER: 6396

FOR INQUIRIES CONCERNING THIS SURVEY CONTACT:

**CSS** CRABBS' SURVEYING SERVICE  
 P.O. BOX 908  
 PAINESVILLE, OHIO 44077  
 1-800-488-3968

CHK: T. STOCKER  
 DRN: S. HUPERTZ  
 REV:  
 PAGE 1 OF 1