


RESURVEY OF LANDS

ALL THAT CERTAIN LANDS SITUATE IN LOT 8, TRACT 11, CITY OF WILLOWICK, TOWNSHIP NUMBER 9 NORTH, RANGE X WEST, IN THE CONNECTICUT WESTERN RESERVE SURVEY, COUNTY OF LAKE, STATE OF OHIO. A RESURVEY OF THE LANDS TO RAYMOND BARONI, AS RECORDED IN DEED VOLUME 272, PAGE 955 (PPN 28-A-023-0-00-033-0) IN THE OFFICE OF THE COUNTY RECORDER.

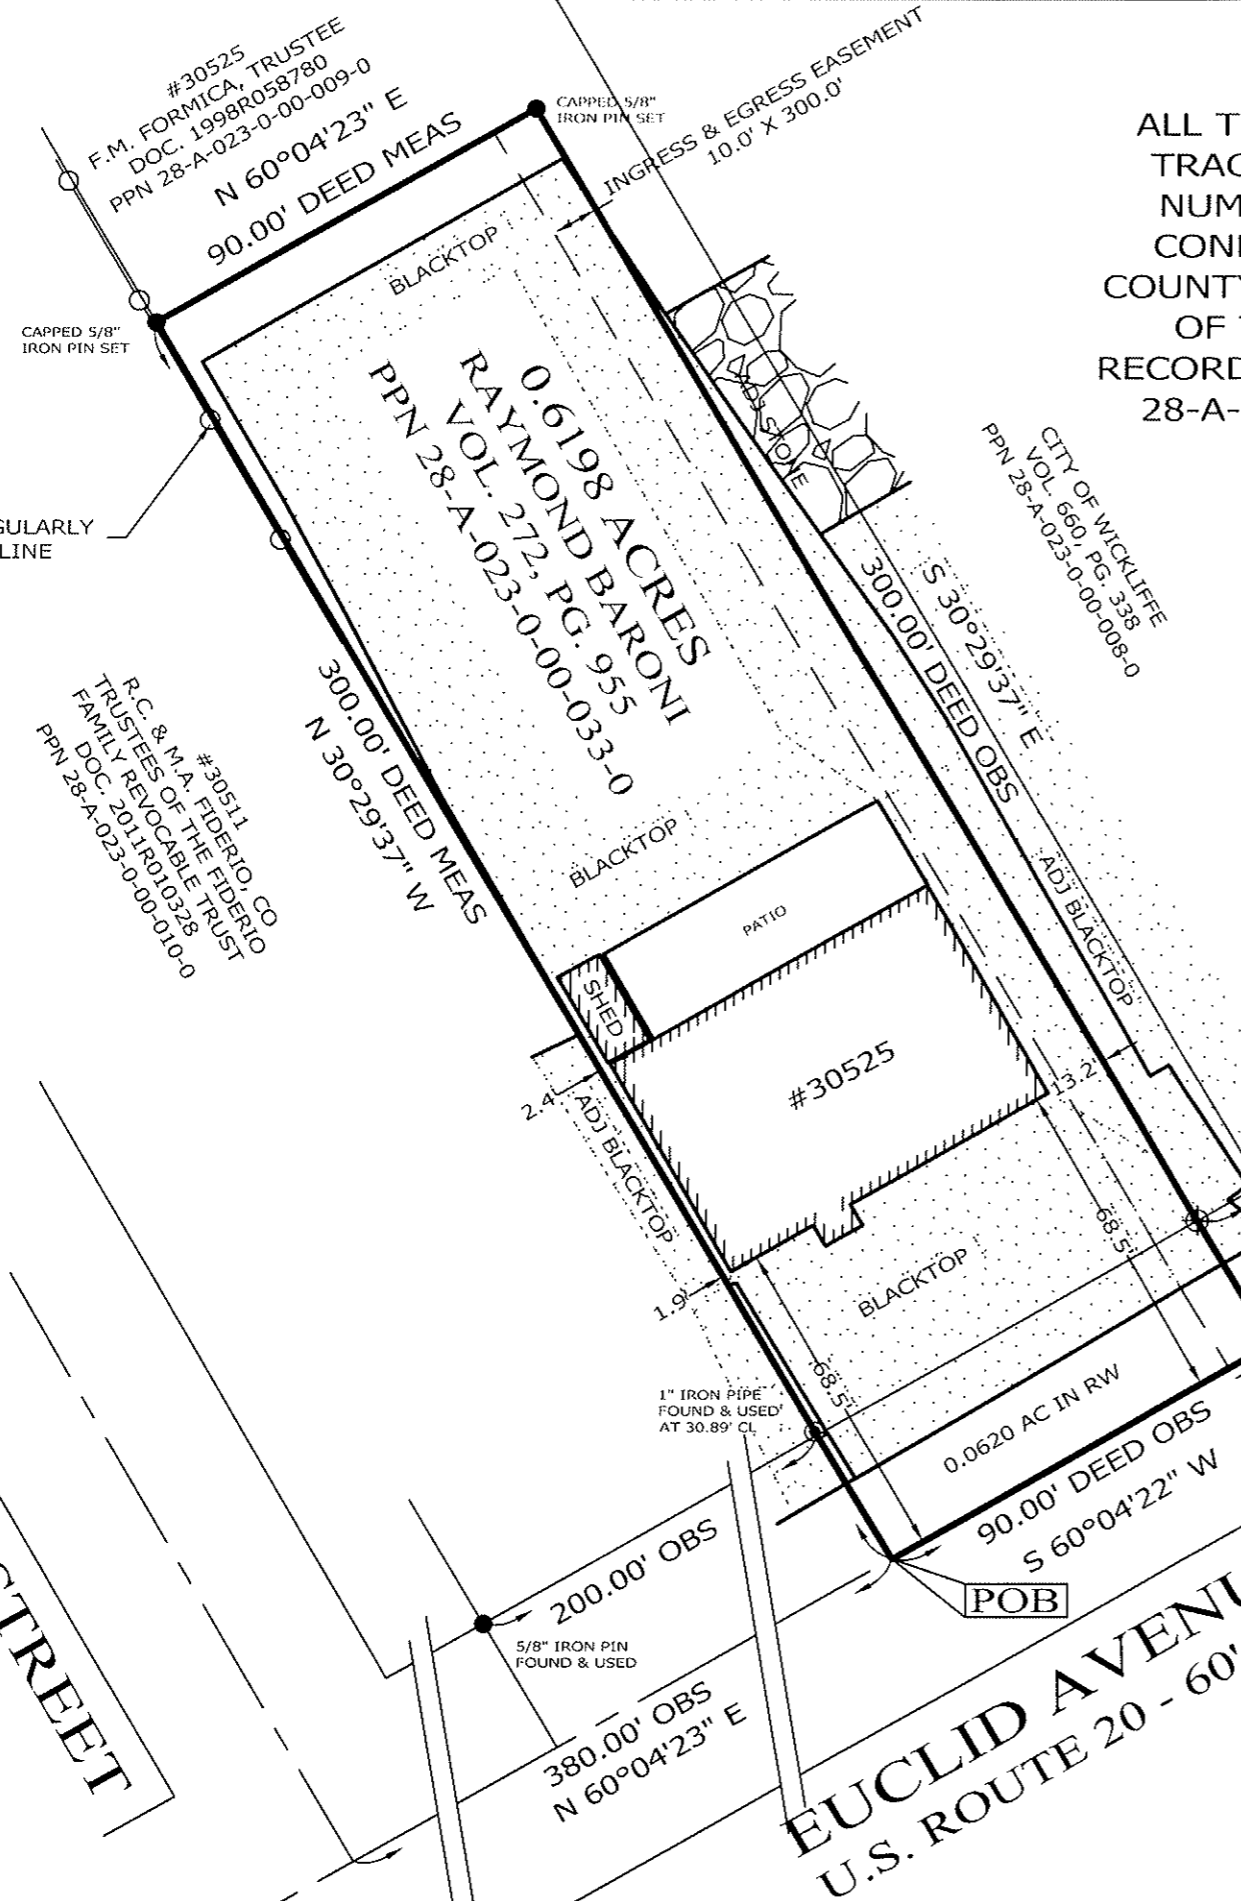

LEGEND

- IRON PIN FOUND/SET
- ⊙ IRON PIPE
- STONE MONUMENT
- ⊗ MONUMENT BOX
- ⊕ SPIKE FOUND/SET
- DRILL HOLE FOUND
- CALC CALCULATED
- MEAS MEASURED
- OBS OBSERVED
- DEED DEED RECITED
- PLAT PLAT RECITED

NOTES & REFERENCES

- ALL IRON PIN SET ARE 5/8" X 30" REBAR WITH CAP "CRABBS 7245".
- DEEDS OF RECORD
- OCCUPATION AGREES WITH TITLE LINES AS PREVIOUSLY MONUMENTED EXCEPT AS SHOWN ON THIS PLAT


THIS SURVEY WAS PERFORMED TO AN ACCURACY AS SET FORTH IN THE 2003 OHIO ADMINISTRATIVE CODE 4733-37.



SCALE: 1" = 40'

SURVEY: FEBRUARY 21, 2017

MAP: FEBRUARY 28, 2017

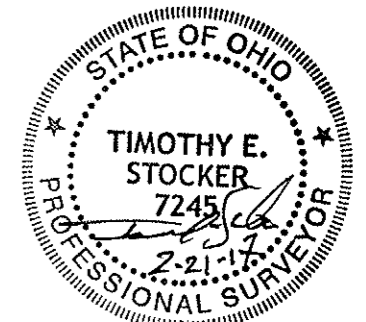

TIMOTHY E. STOCKER, P.S. 7245

PREPARED FOR: RAYMOND BARONI	PROJECT NAME: RESURVEY OF LANDS	PROJECT ADDRESS: 30525 EUCLID AVENUE WILLOWICK, OHIO
	PROJECT LOCATION: LAKE COUNTY, OHIO	JOB NUMBER: 6706
FOR INQUIRIES CONCERNING THIS SURVEY CONTACT: CSS CRABBS' SURVEYING SERVICE P.O. BOX 908 PAINESVILLE, OHIO 44077 1-800-488-3968		CHK: T. STOCKER DRN: S. HUPERTZ REV: PAGE 1 OF 1

EAST 305TH STREET
50' RW

EUCLID AVENUE
U.S. ROUTE 20 - 60' RW