


- denotes iron pin found as noted
 - denotes iron pin in monument box assembly found as noted
 - denotes iron pipe found as noted
 - ⊙ denotes 5/8" diameter x 30" long iron pin with "McSTEEN 7104" ID cap set
 - ⊗ denotes drill hole set
- AREA TO BE CONVEYED FROM JACK H. & ANN KRAUSE TO ED KREVAS, INC. (0.0171 ACRES)

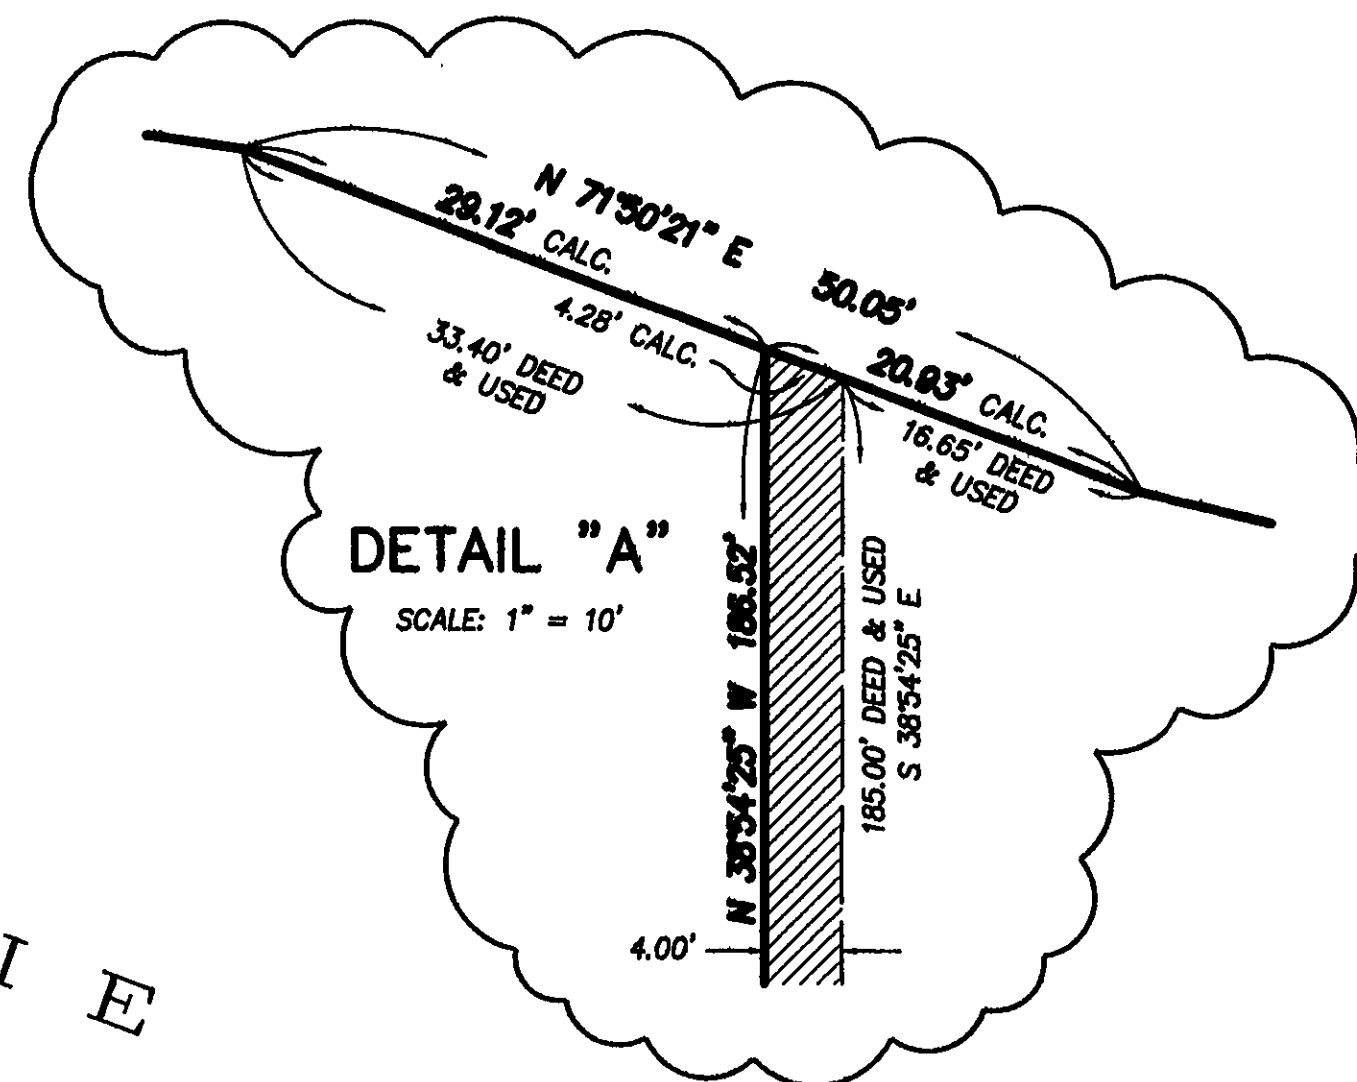

LOT SPLIT AND CONSOLIDATION for 29001 & 29007 CRESTHAVEN DRIVE


Known as being Sublot Numbers 30, 31, and 32 in Gilchrist's Brookwood Beach Estates Subdivision of part of Original Willowby Township Lot Number 8, Tract Number 15, as shown by the recorded plat in Volume D of Maps, Page 73 of Lake County Records, now situated in the

**CITY OF WILLOWICK
COUNTY OF LAKE - STATE OF OHIO**

by
McSTEEN & ASSOCIATES, INC.
ENGINEERS & SURVEYORS
1415 East 286th Street
Wickliffe, Ohio 44092
(440) 585-9800

The basis of bearings for this survey is North 51°-05'-35" East as the centerline of Cresthaven Drive, as evidenced by monuments found, and is the same bearing as found in Gilchrist's Brookwood Beach Estates Subdivision, recorded in Volume D of Maps, Page 73 of Lake County Records. Distances are given in feet and decimal parts thereof. All iron pins shown as set are 30" long 5/8" rebar with an identification cap stamped "McSTEEN 7104".

ROBERT A. DORNER REG. PROF. SURV. No. 6943
 Job No.: 09-080
 Site No.: 1863
 Field Date: May 21, 2009
 Survey Date: May 21, 2009
 Reference Job No.: 05-132
 F. B. 09-01, Pg. 20

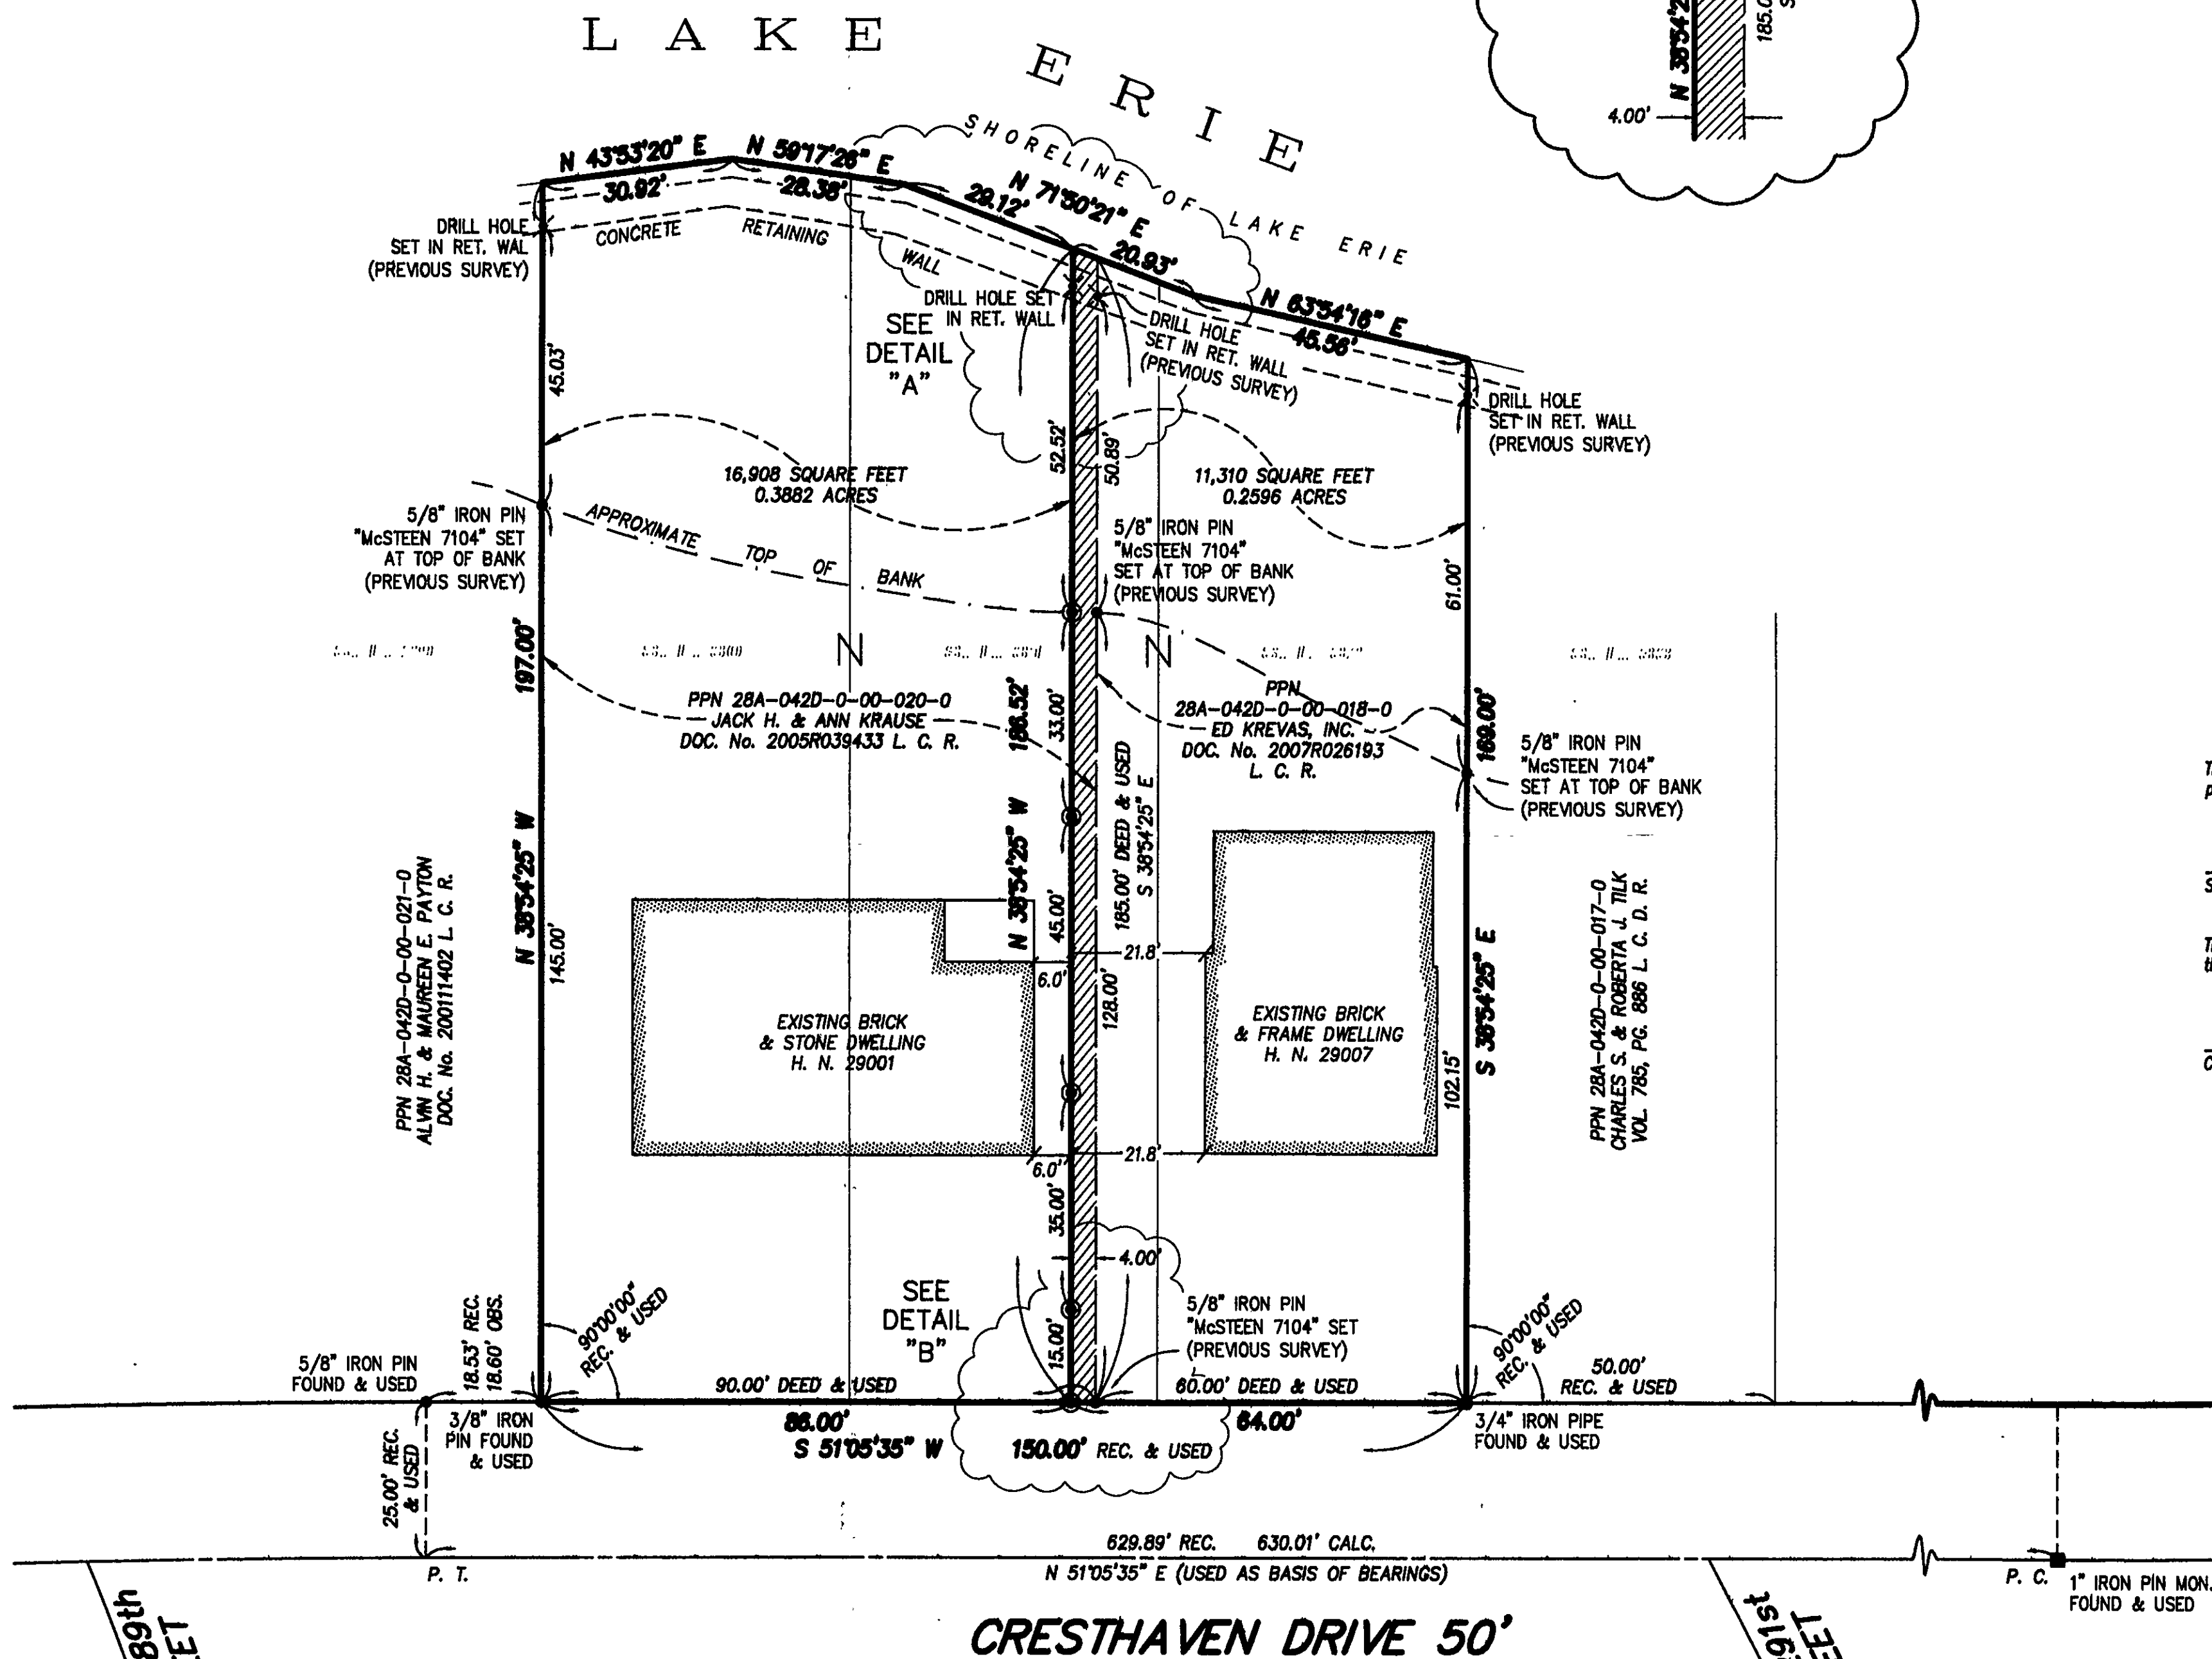

This plat approved by the Planning Commission of the City of Willowick, Ohio for recording purposes only, this _____ day of _____, 2009.

Secretary _____

This plat approved by the Council of the City of Willowick, Ohio for recording purposes only, this _____ day of _____, 2009.

Clerk _____

We, Jack H. Krause and Ann Krause, the undersigned owners of the land shown hereon, do hereby accept this plat and subdivision of the same.

Jack H. Krause Ann Krause

COUNTY OF LAKE
STATE OF OHIO
Before me, a Notary Public in and for said County and State, personally appeared the above named Jack H. Krause and Ann Krause who acknowledged the signing of the foregoing instrument, and that it was of their free act and deed personally. In witness whereof, I have hereunto set my hand and official seal at _____, Ohio, this _____ day of _____, 2009.

Notary Public My Commission Expires: _____

I, the undersigned representative of Ed Krevas, Inc., owner of the land shown hereon, do hereby accept this plat and subdivision of the same.

ED KREVAS, INC.
By: _____

Signature Printed Name

COUNTY OF LAKE
STATE OF OHIO
Before me, a Notary Public in and for said County and State, personally appeared the above named representative of Ed Krevas, Inc. who acknowledged the signing of the foregoing instrument, and that it was of h. _____ free act and deed personally. In witness whereof, I have hereunto set my hand and official seal at _____, Ohio, this _____ day of _____, 2009.

Notary Public My Commission Expires: _____

